

**METRIC**

PROJECT REFERENCE NO. R-2552B SHEET NO. 20

R/W SHEET NO.



ROADWAY DESIGN ENGINEER: WORTH CAROLINA PROFESSIONAL ENGINEERS SEAL 14493

HYDRAULICS ENGINEER: WORTH CAROLINA PROFESSIONAL ENGINEERS SEAL 026450 3-77

CONST. REV.

R/W REV.

*J. L. Letchworth 7-17-05*

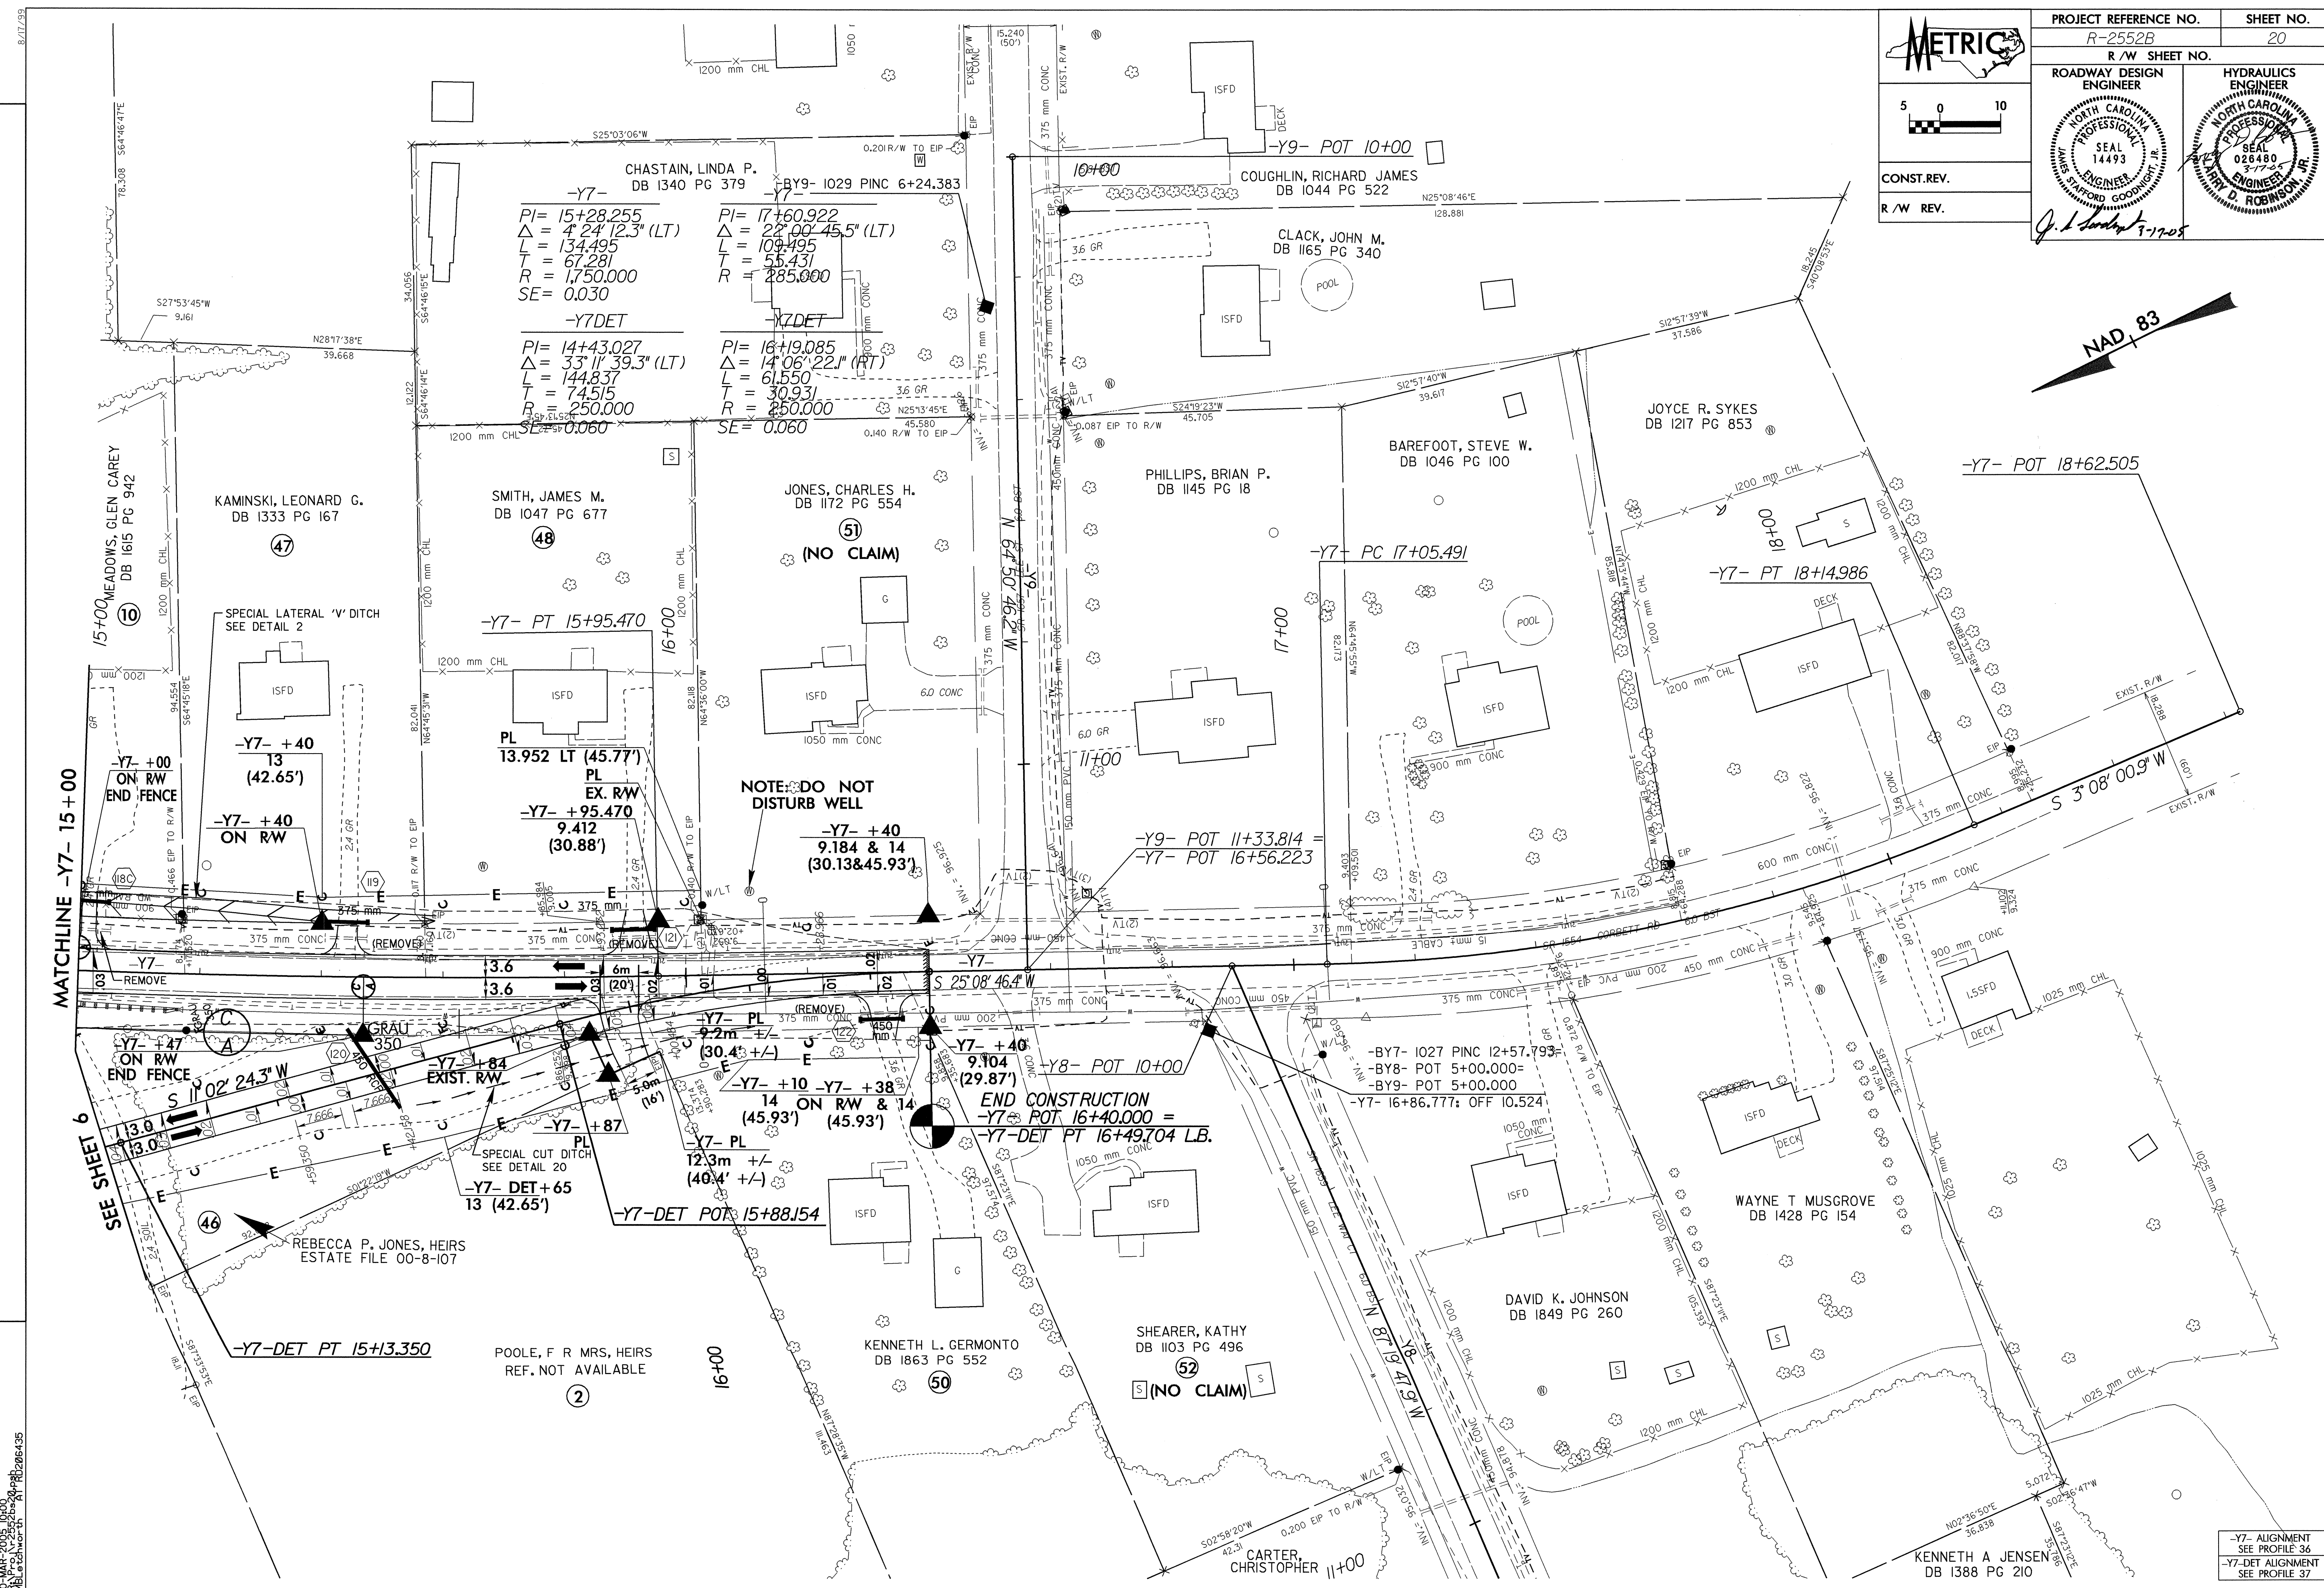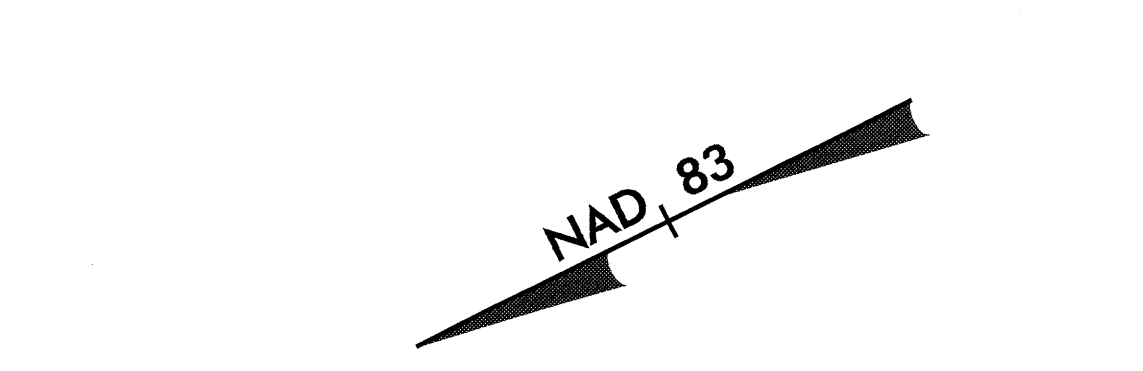

REVISIONS

MATCHLINE -Y7- 15+00

SEE SHEET 6

-Y7- ALIGNMENT SEE PROFILE 36  
-Y7- DET ALIGNMENT SEE PROFILE 37