


**METRIC**

CONST.REV.  
R/W REV.

PROJECT REFERENCE NO. R-2552B	SHEET NO. 13
R/W SHEET NO.	
ROADWAY DESIGN ENGINEER	HYDRAULICS ENGINEER
3-17-05	3-17-05

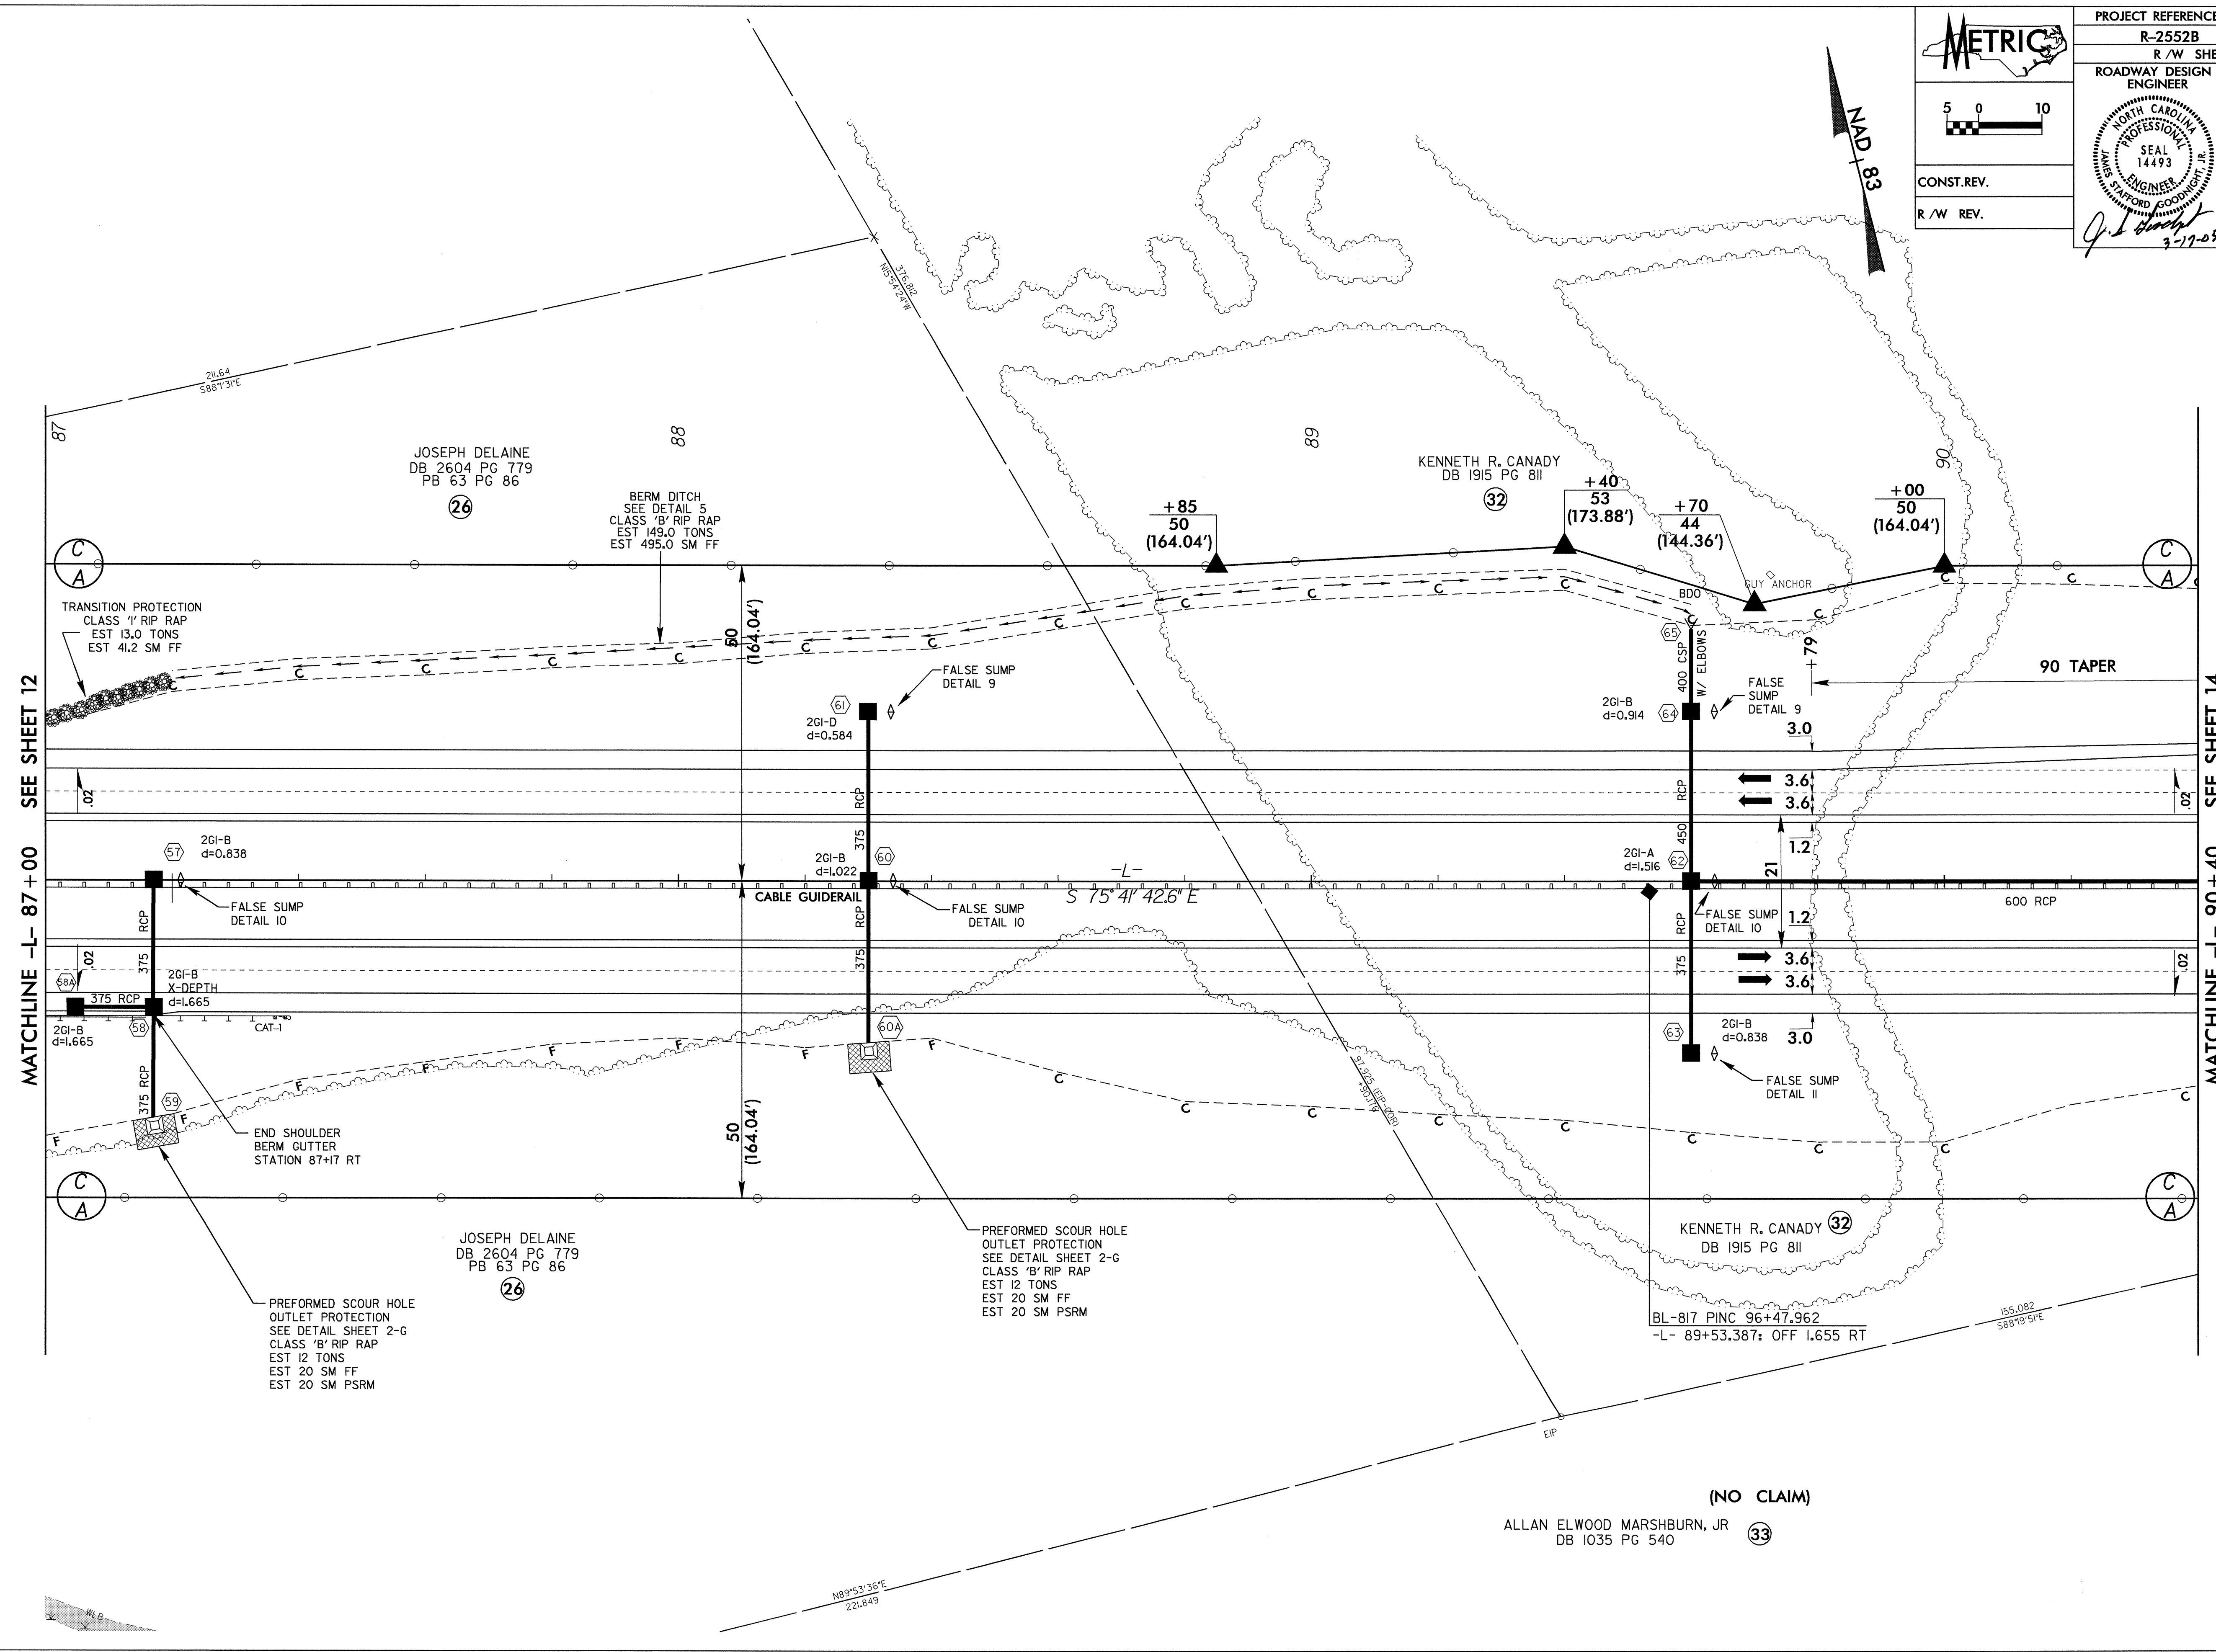

REVISIONS

MATCHLINE -L- 87 + 00 SEE SHEET 12

MATCHLINE -L- 90 + 40 SEE SHEET 14

(NO CLAIM)

ALLAN ELWOOD MARSHBURN, JR  
DB 1035 PG 540 (33)

FOR DITCH DETAILS  
SEE SHEET 2-F  
-L- ALIGNMENT  
SEE PROFILE 30

ID: MAR-2005 10:01 MBLetchworth RD206435.dwg  
MBLetchworth