


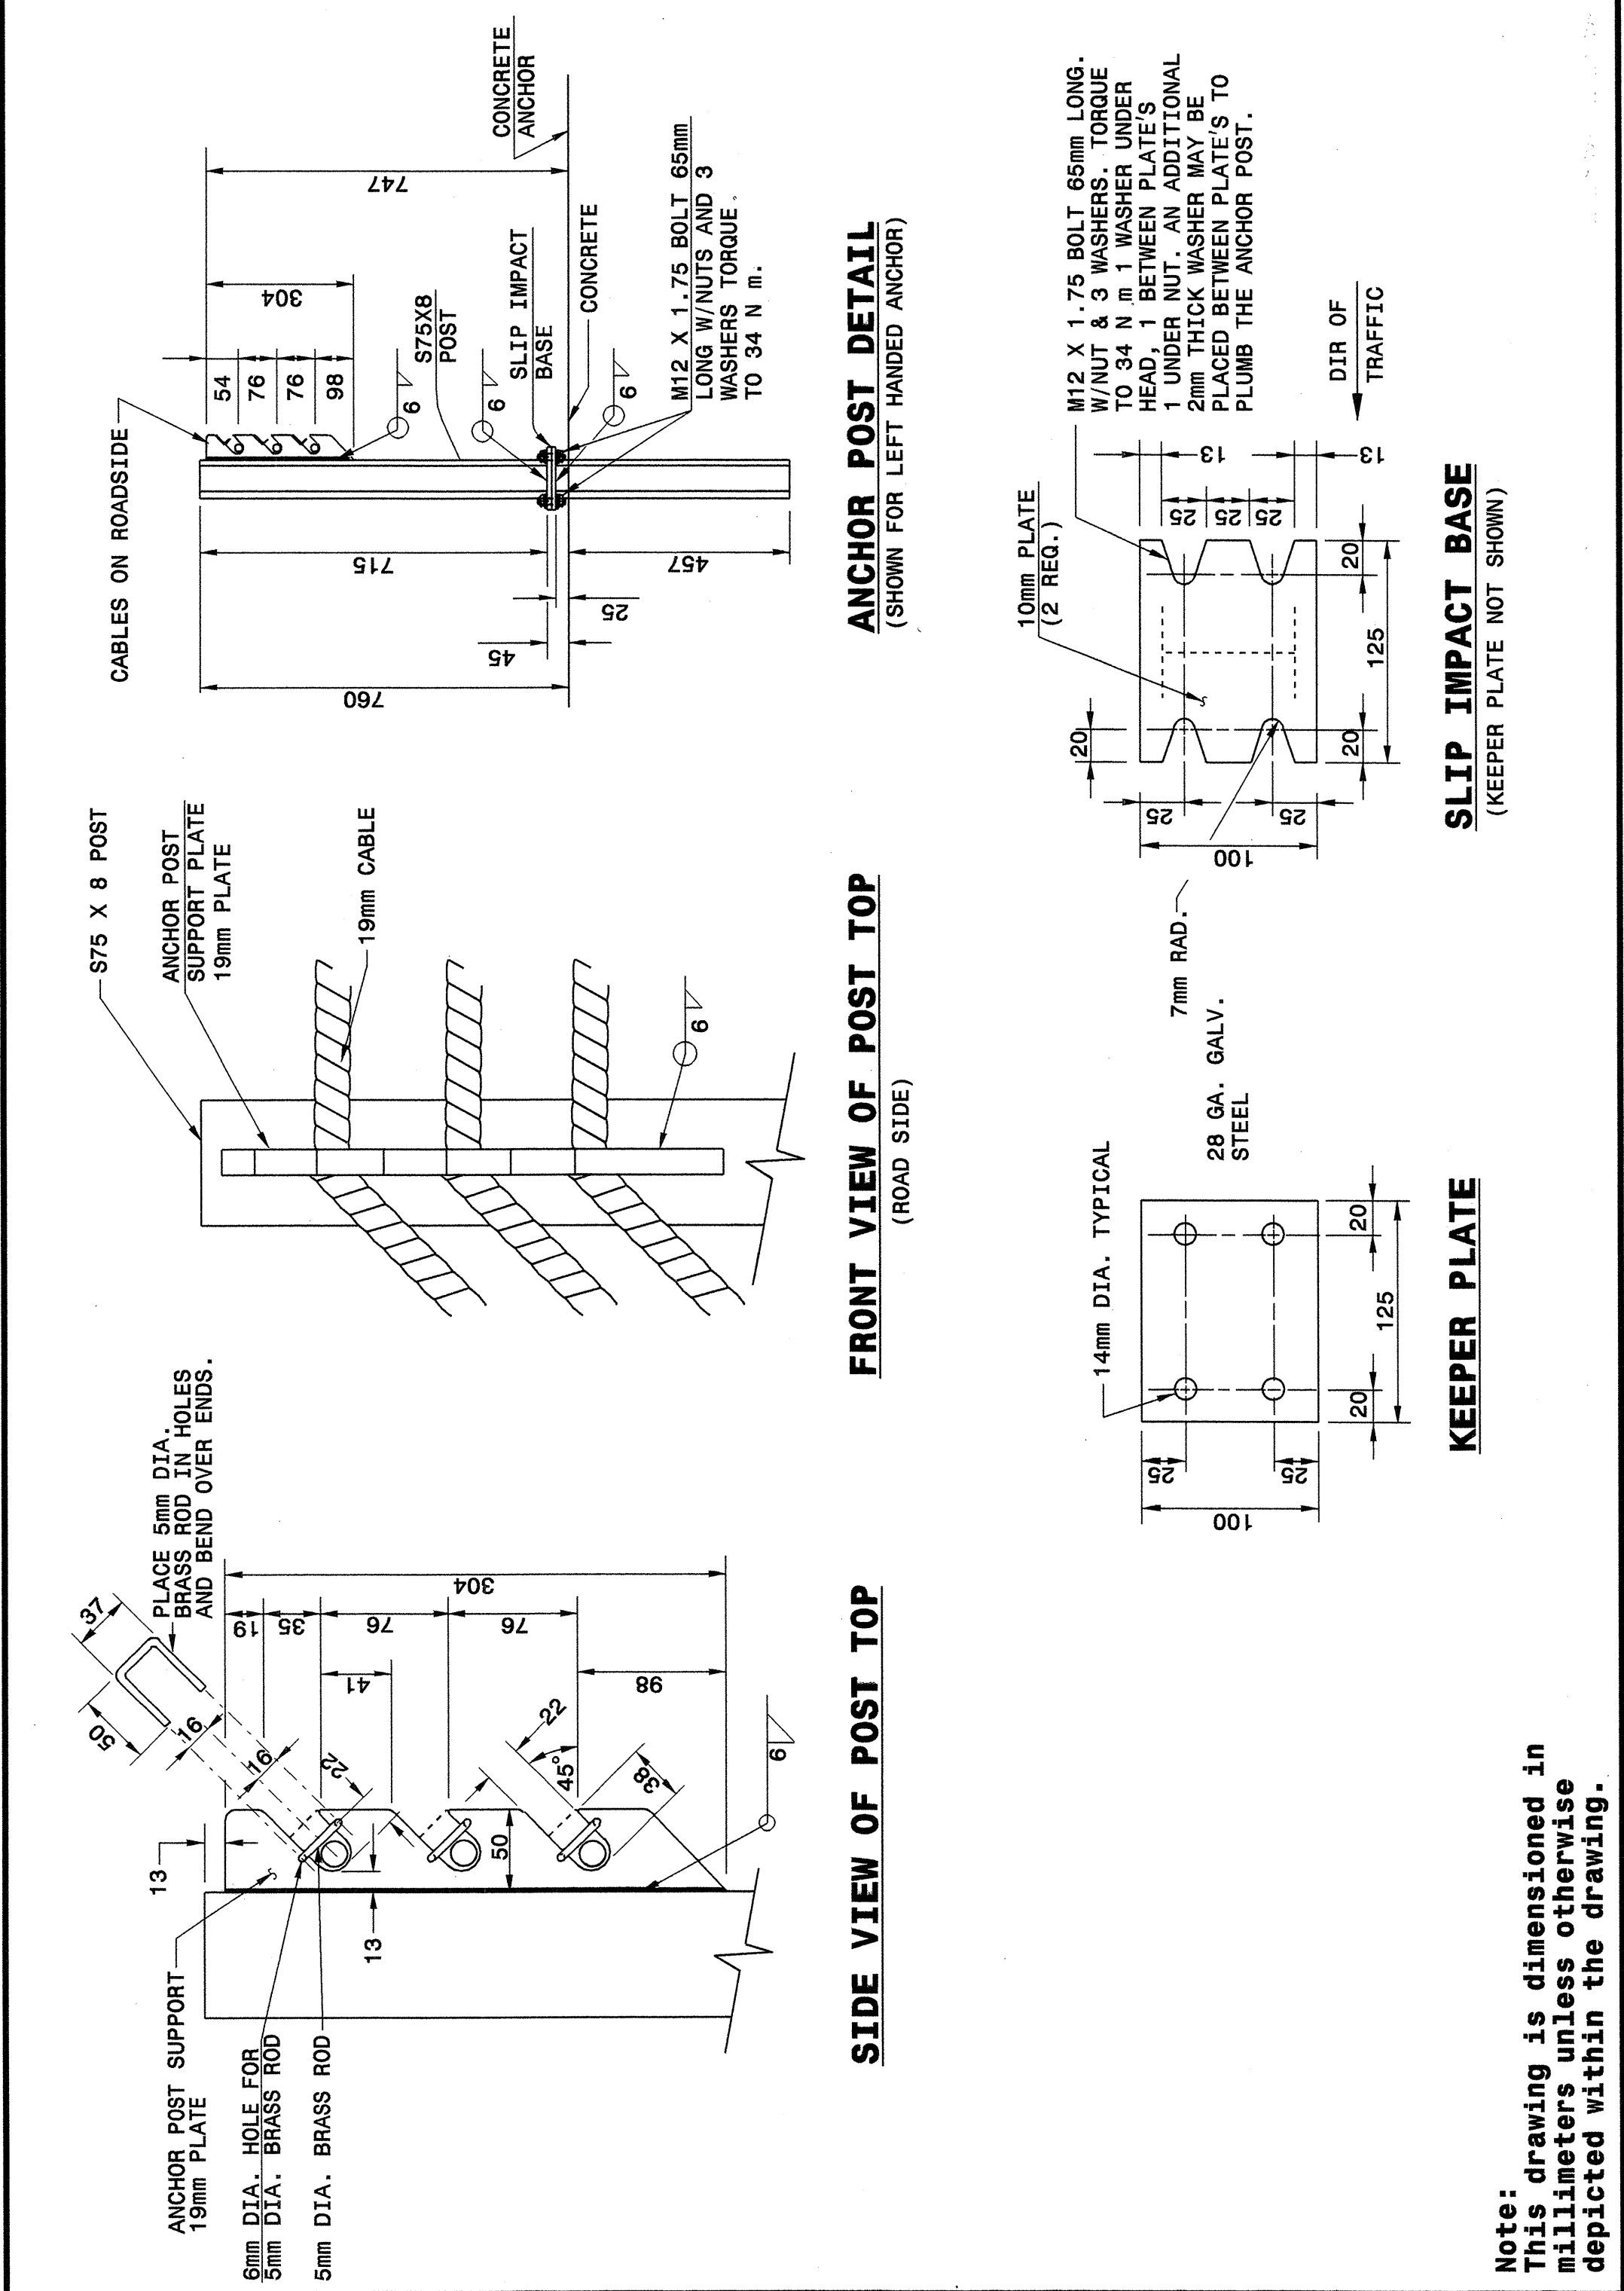

STATE OF NORTH CAROLINA
DEPT. OF TRANSPORTATION
DIVISION OF HIGHWAYS
RALEIGH, N.C.

**METRIC DETAIL DRAWING FOR
CABLE GUIDERAIL
ANCHOR POST DETAILS**

SHEET 7 OF 11
865D01



STATE OF NORTH CAROLINA
DEPT. OF TRANSPORTATION
DIVISION OF HIGHWAYS
RALEIGH, N.C.


**METRIC DETAIL DRAWING FOR
CABLE GUIDERAIL
ANCHOR POST DETAILS**

SHEET 7 OF 11
865D01

STATE OF NORTH CAROLINA
DEPT. OF TRANSPORTATION
DIVISION OF HIGHWAYS
RALEIGH, N.C.

**METRIC DETAIL DRAWING FOR
CABLE GUIDERAIL
ANCHOR DETAILS**

SHEET 8 OF 11
865D01

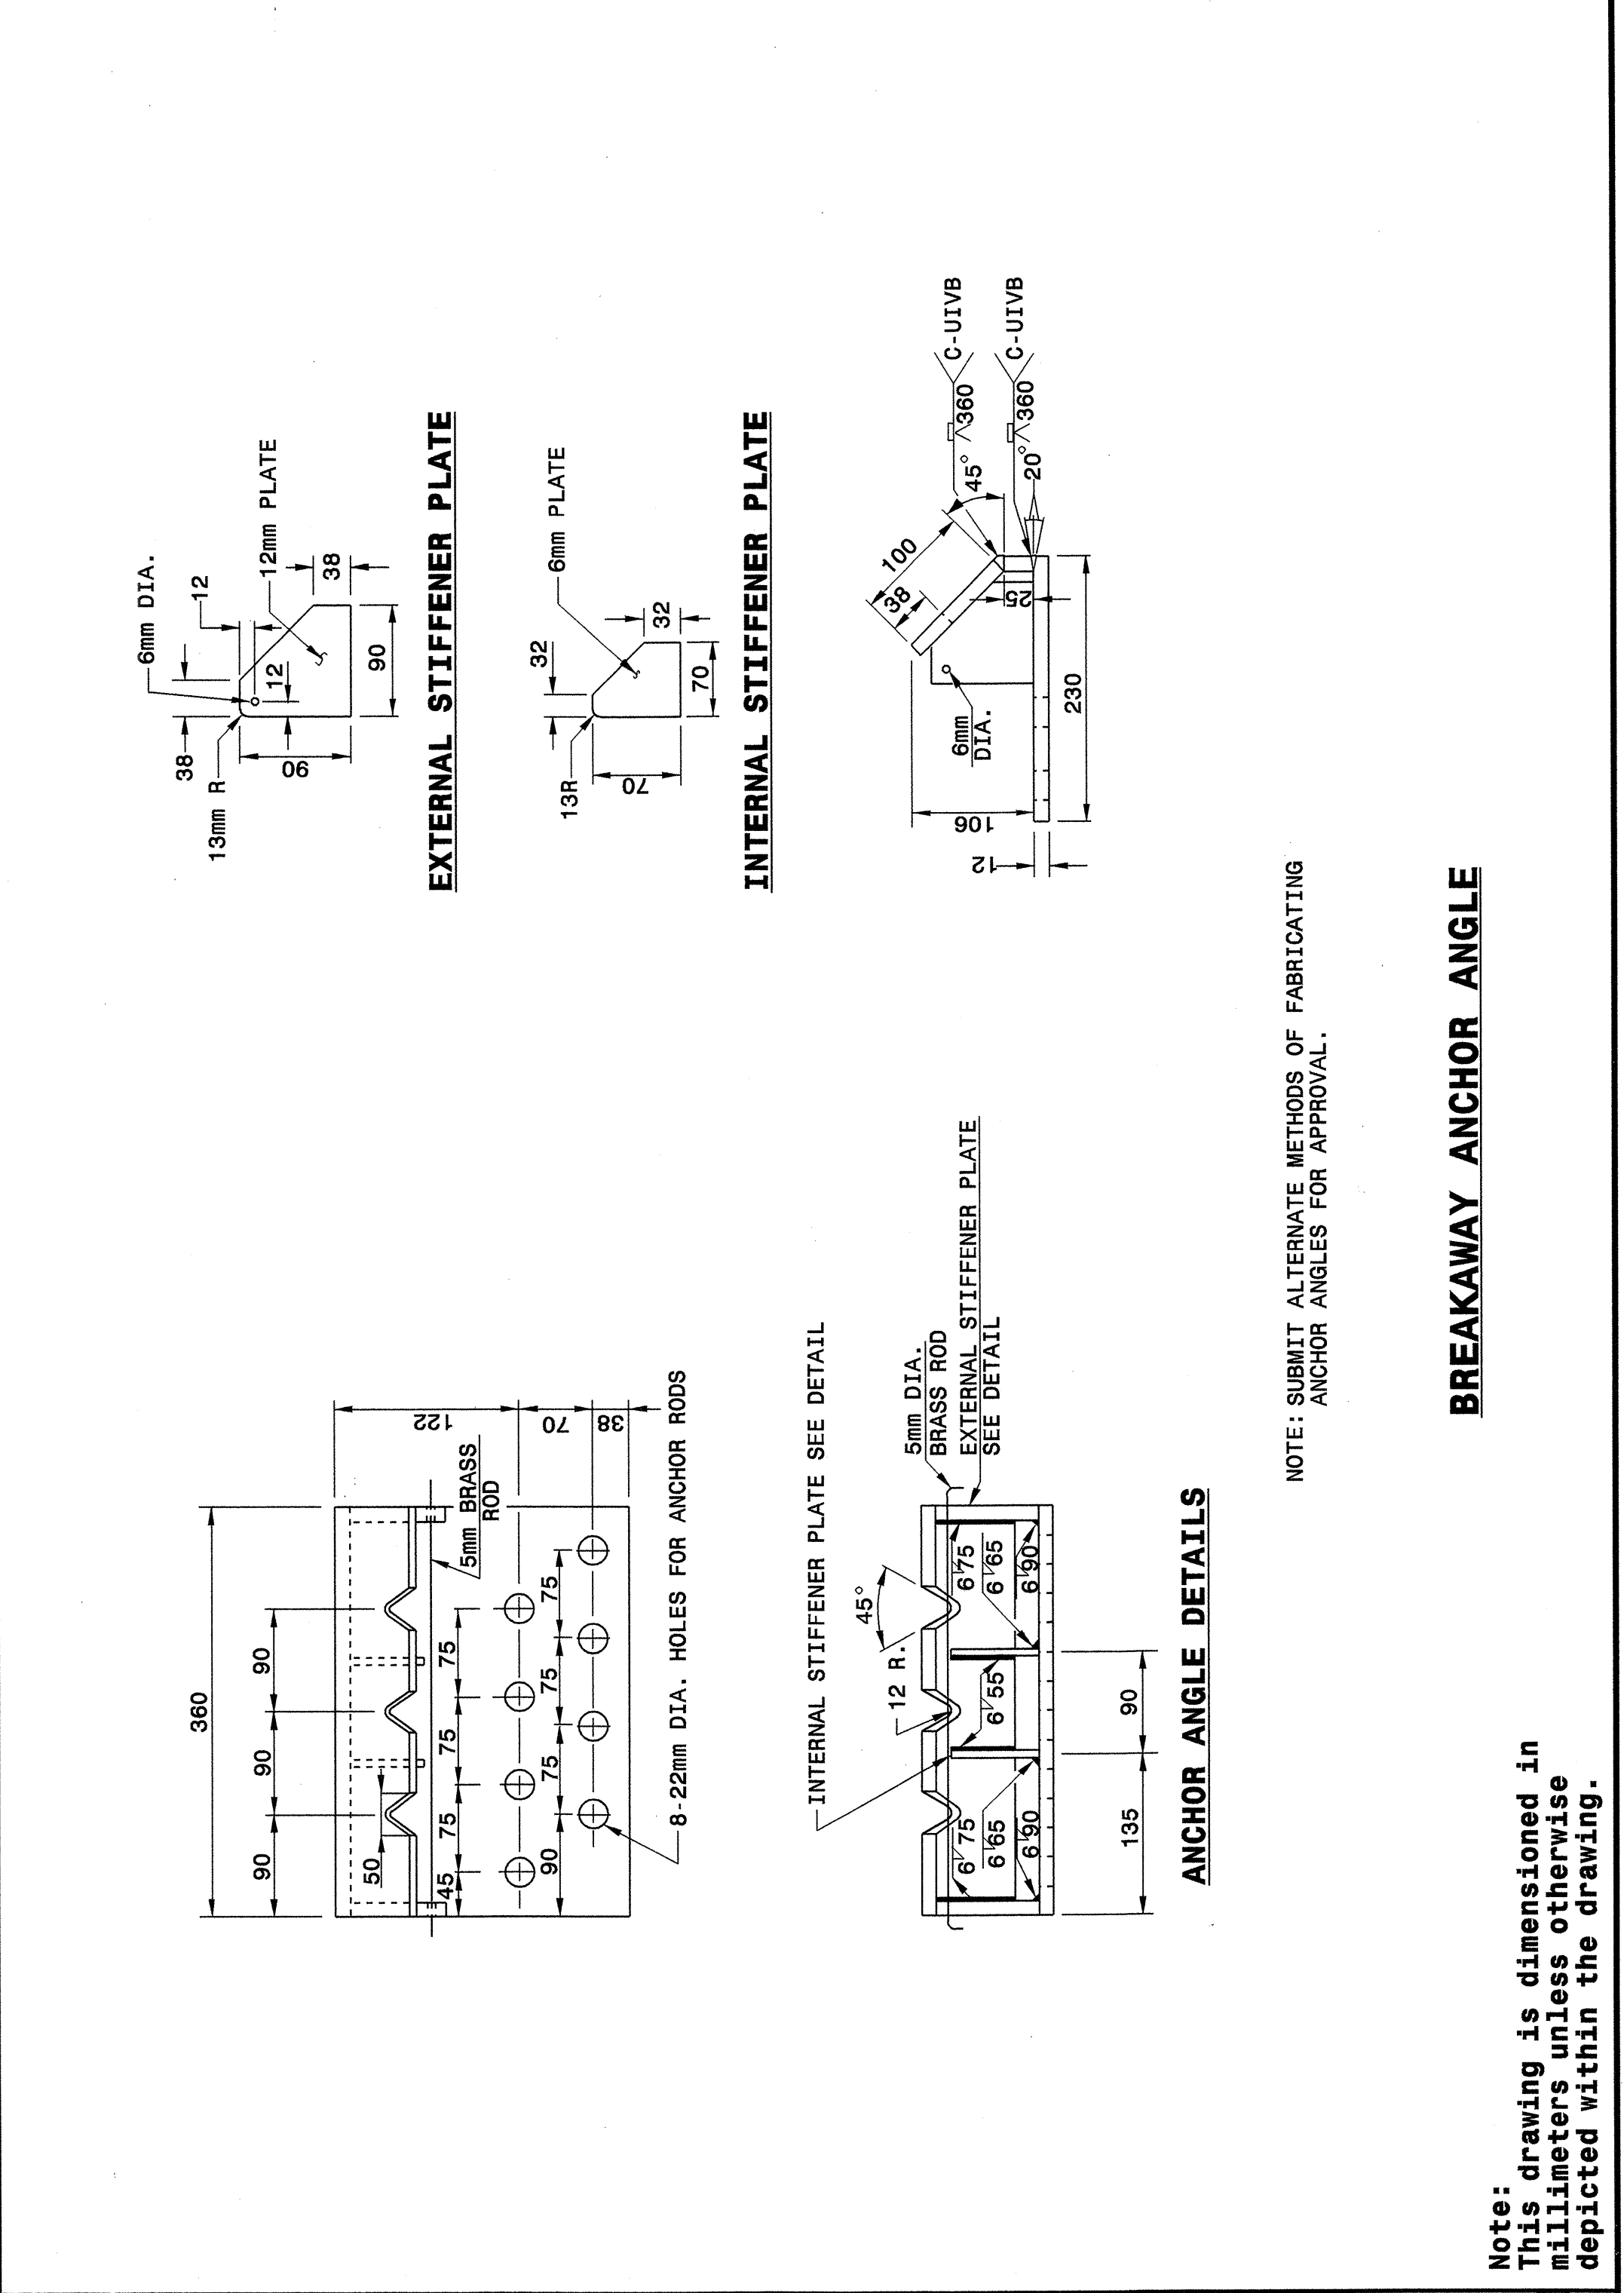

STATE OF NORTH CAROLINA
DEPT. OF TRANSPORTATION
DIVISION OF HIGHWAYS
RALEIGH, N.C.

**METRIC DETAIL DRAWING FOR
CABLE GUIDERAIL
ANCHOR DETAILS**

SHEET 8 OF 11
865D01

NOTE: SUBMIT ALTERNATE METHODS OF FABRICATING ANCHOR ANGLES FOR APPROVAL.


BREAKAWAY ANCHOR ANGLE

Note: This drawing is dimensioned in millimeters unless otherwise depicted within the drawing.

**DESIGN SERVICES UNIT
STANDARDS AND SPECIAL DESIGN**
Office 919-250-4128 FAX 919-250-4119

SEE PLATE FOR TITLE

ORIGINAL BY: 2002 STANDARDS DATE: 1-15-02
MODIFIED BY: E.E. WARD DATE: 4-07-04
CHECKED BY: [Signature] DATE: 4-16-04
FILE SPEC.: /usr/std/02stds/to details/metric/86501/0865d01.dgn

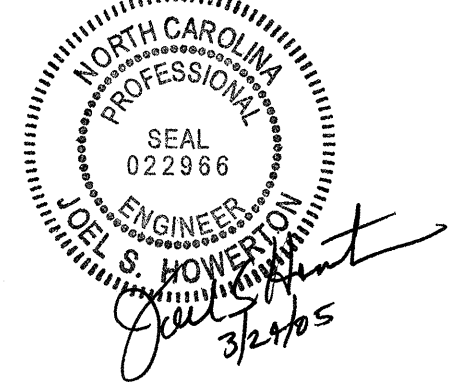

I:\APP-2004_0845
M:\Special Design\ward\stds\02\stds to Special Details\metric\86501\0865d01m.dgn
entward AT 05:21:260