




STATE OF NORTH CAROLINA DEPT. OF TRANSPORTATION DIVISION OF HIGHWAYS RALEIGH, N.C.

METRIC DETAIL DRAWING FOR REINFORCED BRIDGE APPROACH FILLS

SHEET 3 OF 4 422D10

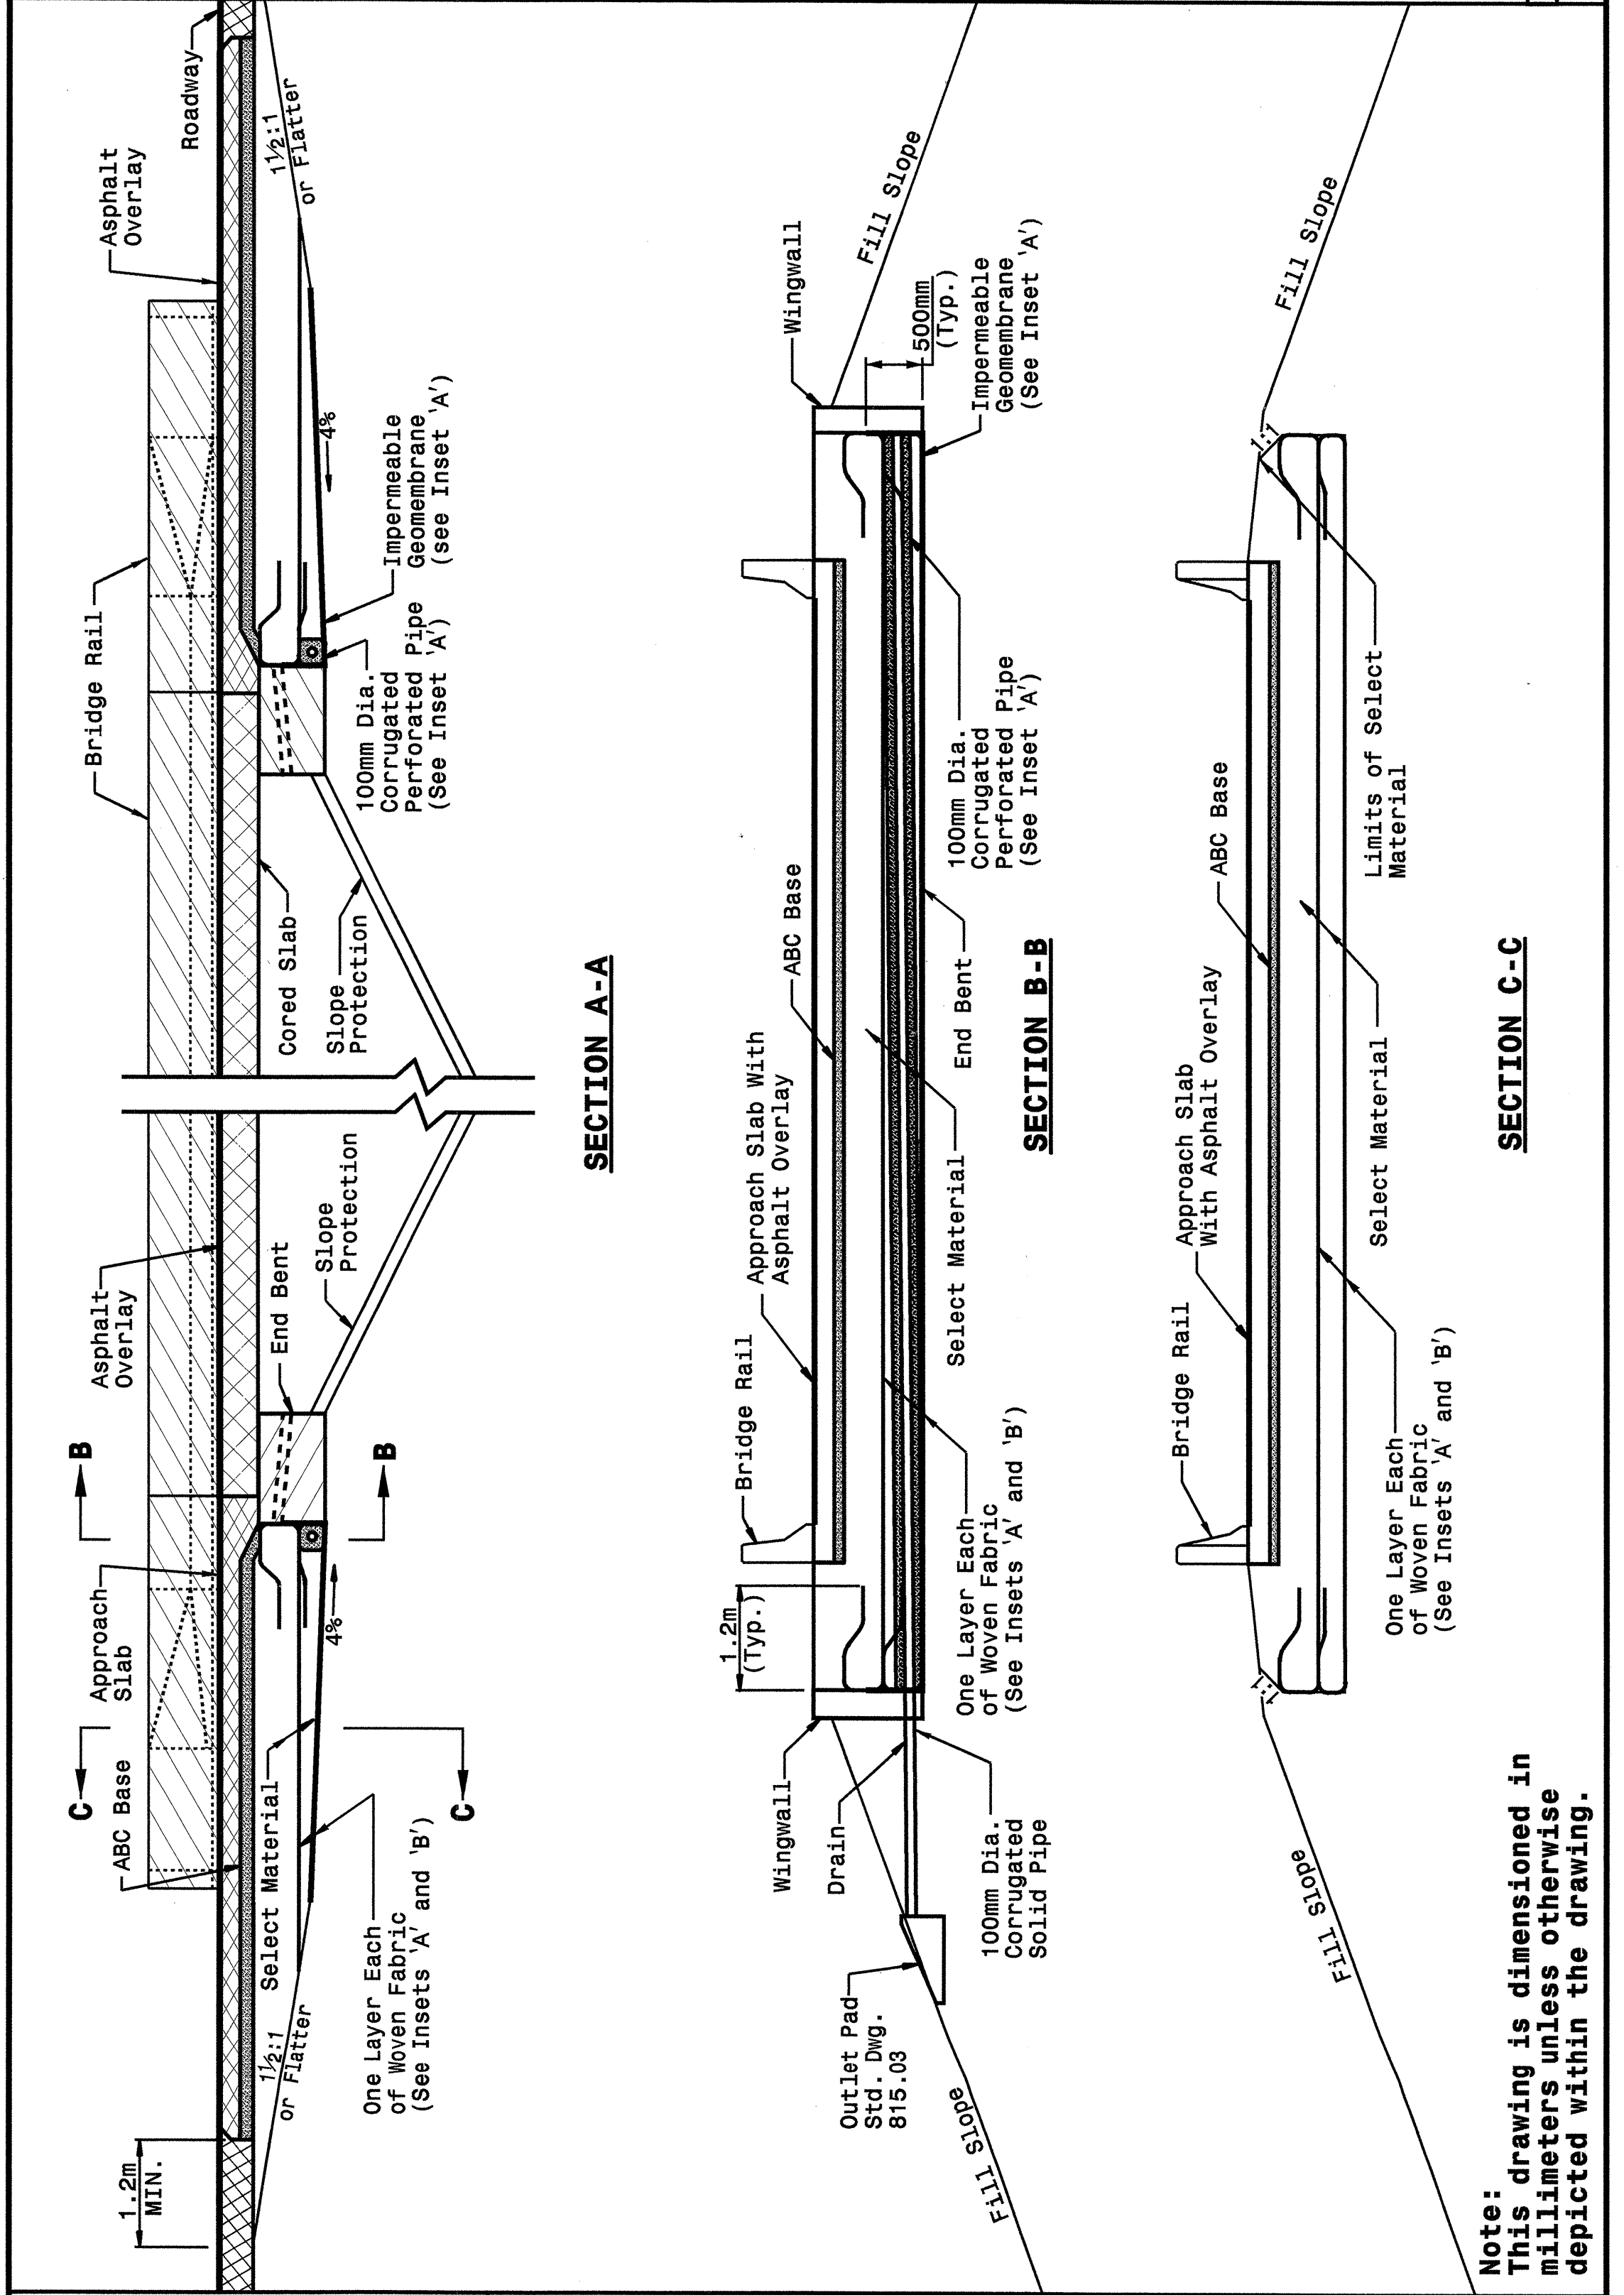

STATE OF NORTH CAROLINA DEPT. OF TRANSPORTATION DIVISION OF HIGHWAYS RALEIGH, N.C.

METRIC DETAIL DRAWING FOR REINFORCED BRIDGE APPROACH FILLS

CORED SLAB BRIDGES

SHEET 3 OF 4 422D10


Note: This drawing is dimensioned in millimeters unless otherwise depicted within the drawing.

STATE OF NORTH CAROLINA DEPT. OF TRANSPORTATION DIVISION OF HIGHWAYS RALEIGH, N.C.

METRIC DETAIL DRAWING FOR REINFORCED BRIDGE APPROACH FILLS

INSETS AND CHARTS

SHEET 4 OF 4 422D10

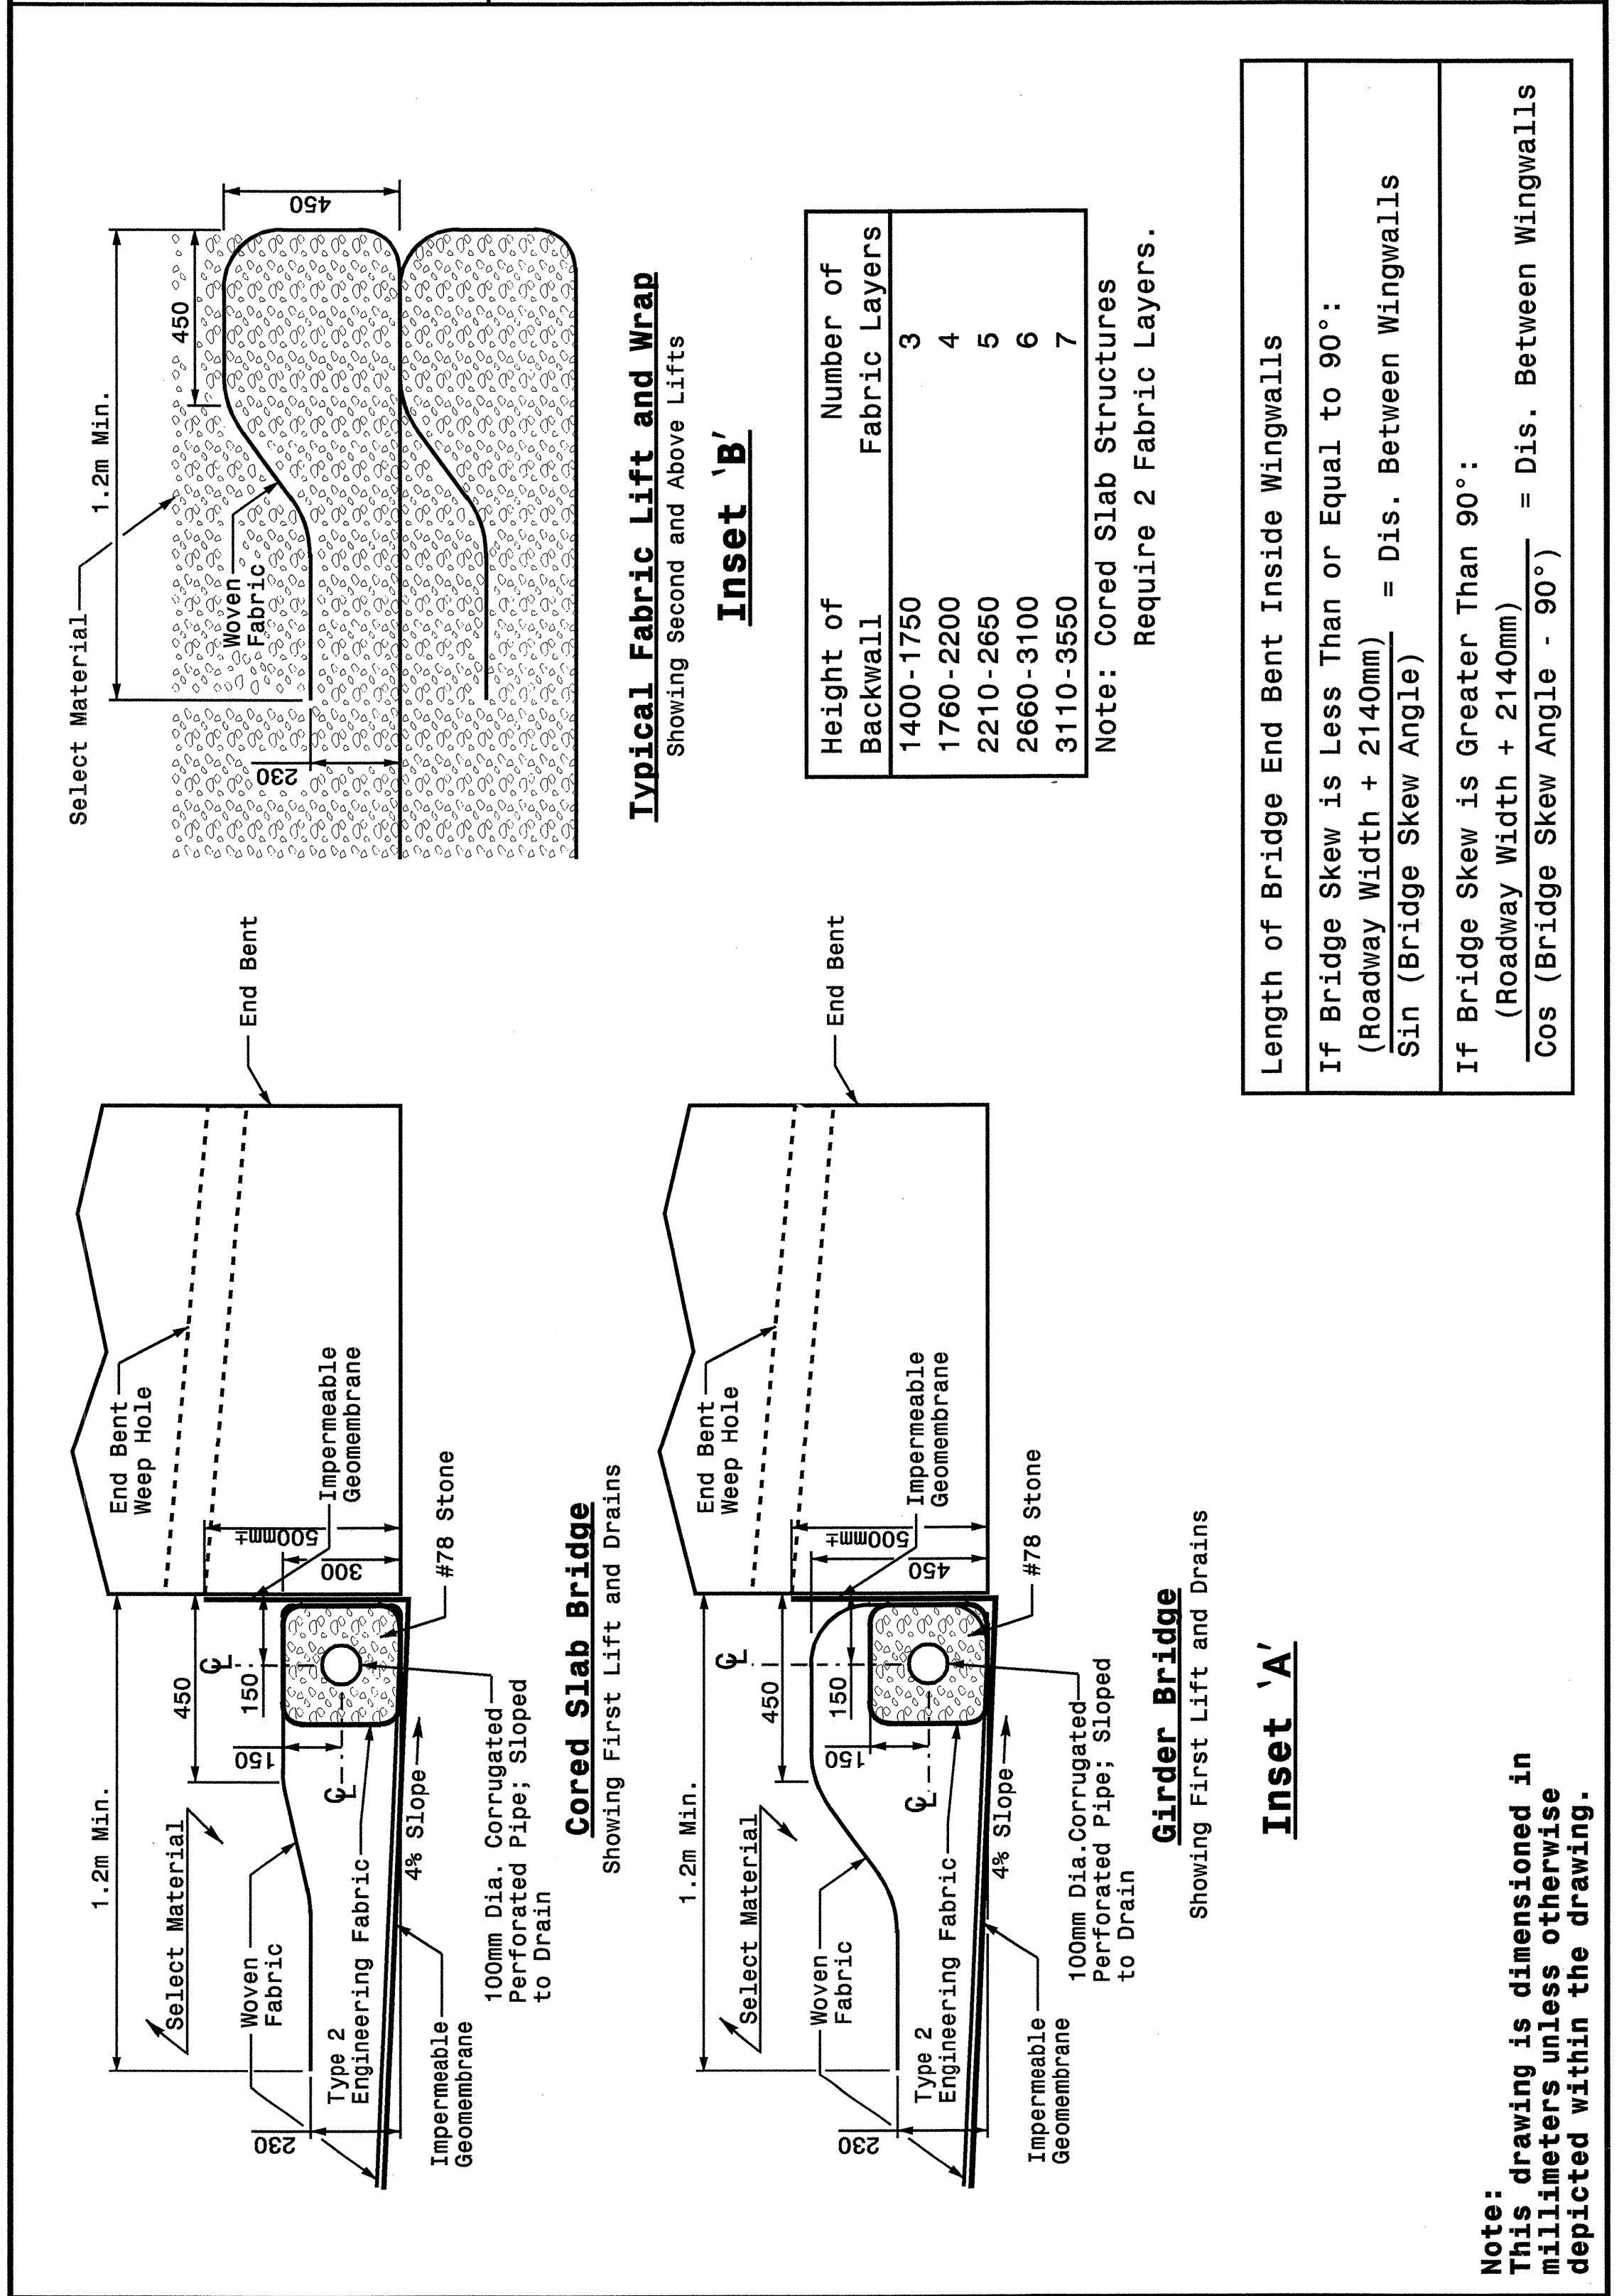

STATE OF NORTH CAROLINA DEPT. OF TRANSPORTATION DIVISION OF HIGHWAYS RALEIGH, N.C.

METRIC DETAIL DRAWING FOR REINFORCED BRIDGE APPROACH FILLS

INSETS AND CHARTS

SHEET 4 OF 4 422D10

Note: This drawing is dimensioned in millimeters unless otherwise depicted within the drawing.



DESIGN SERVICES UNIT
STANDARDS AND SPECIAL DESIGN
Office 919-250-4128 FAX 919-250-4119

SEE PLATE FOR TITLE

ORIGINAL BY: 2002 STANDARDS DATE: 01-15-02
 MODIFIED BY: E.E. WARD DATE: 09-10-04
 CHECKED BY: [Signature] DATE: 7/13/04
 FILE SPEC.: st05/02stdstodetails/metric/422d10.dgn

I:\SEP-2004\10152
 M:\Special Details\metric\422d10\0422d10m.dgn
 At 05212260
 erickward