


SHEAR POINT DIAGRAM -Y11-REV (RANCH ROAD)

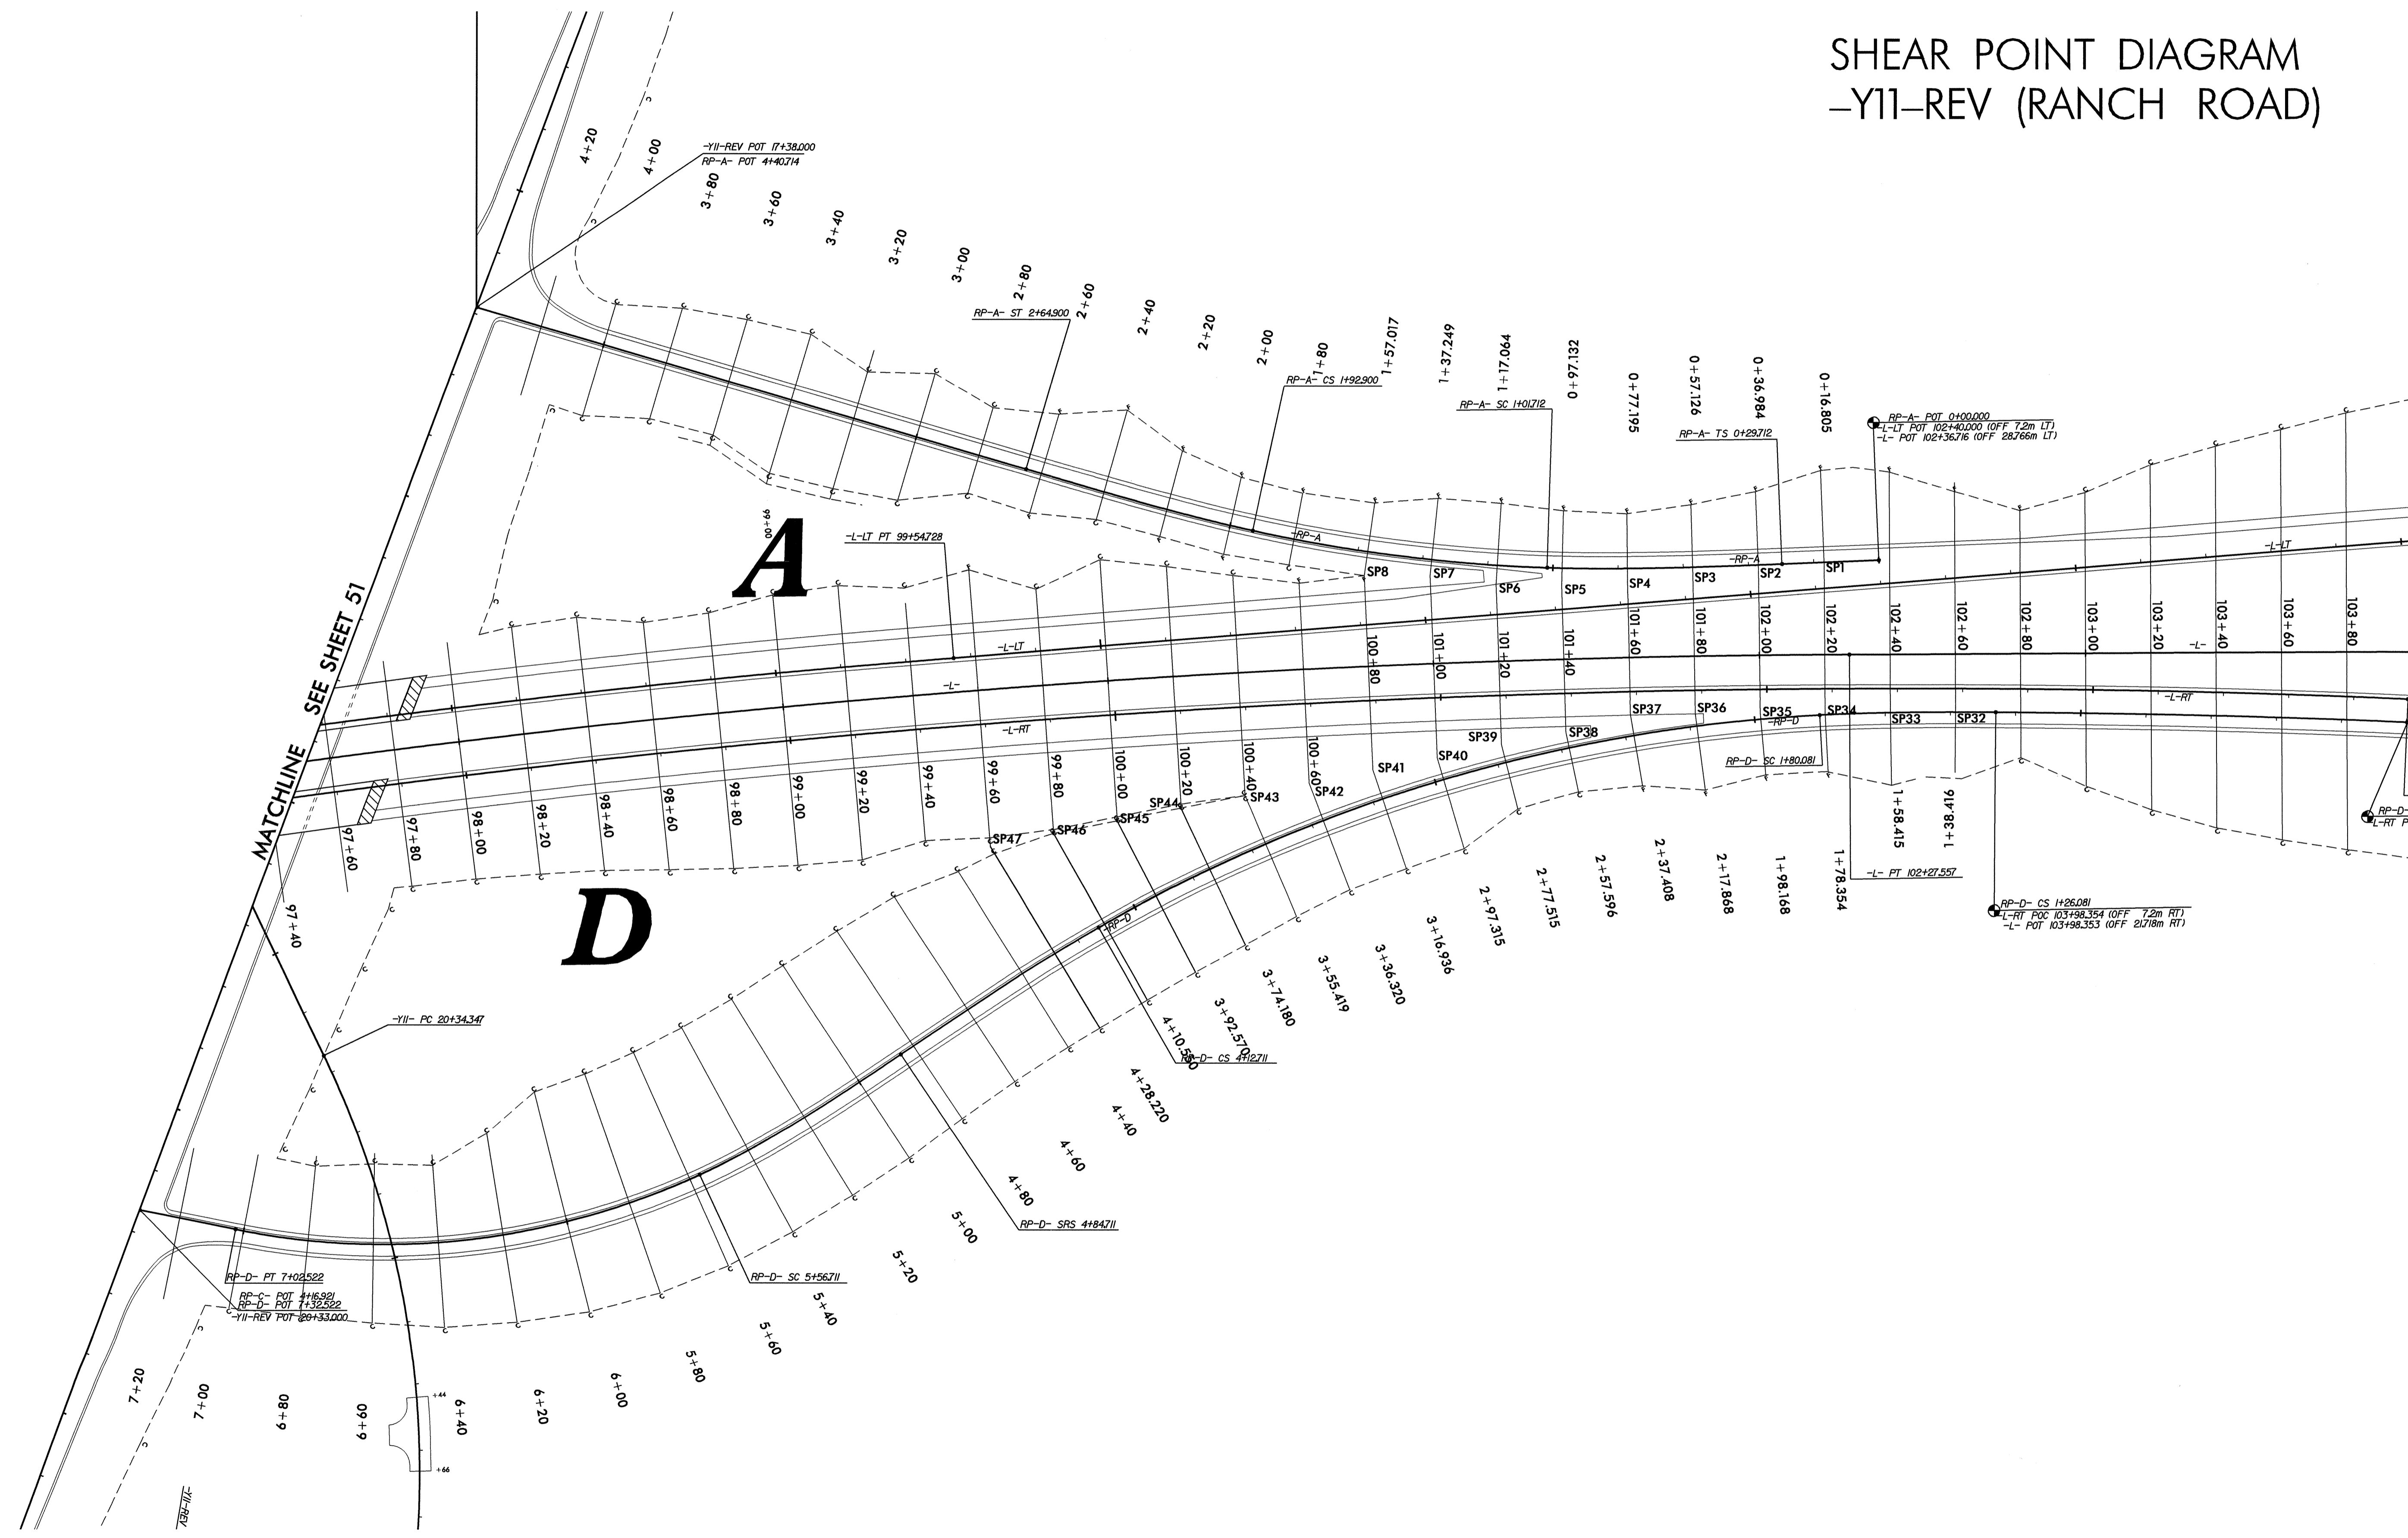

MATCHLINE SEE SHEET 51

A

D

REVISIONS

31-JAN-2005 15:48
RACRuz RD195380
RACRuz RD195380