


SHEAR POINT DIAGRAM -Y11-REV (RANCH ROAD)

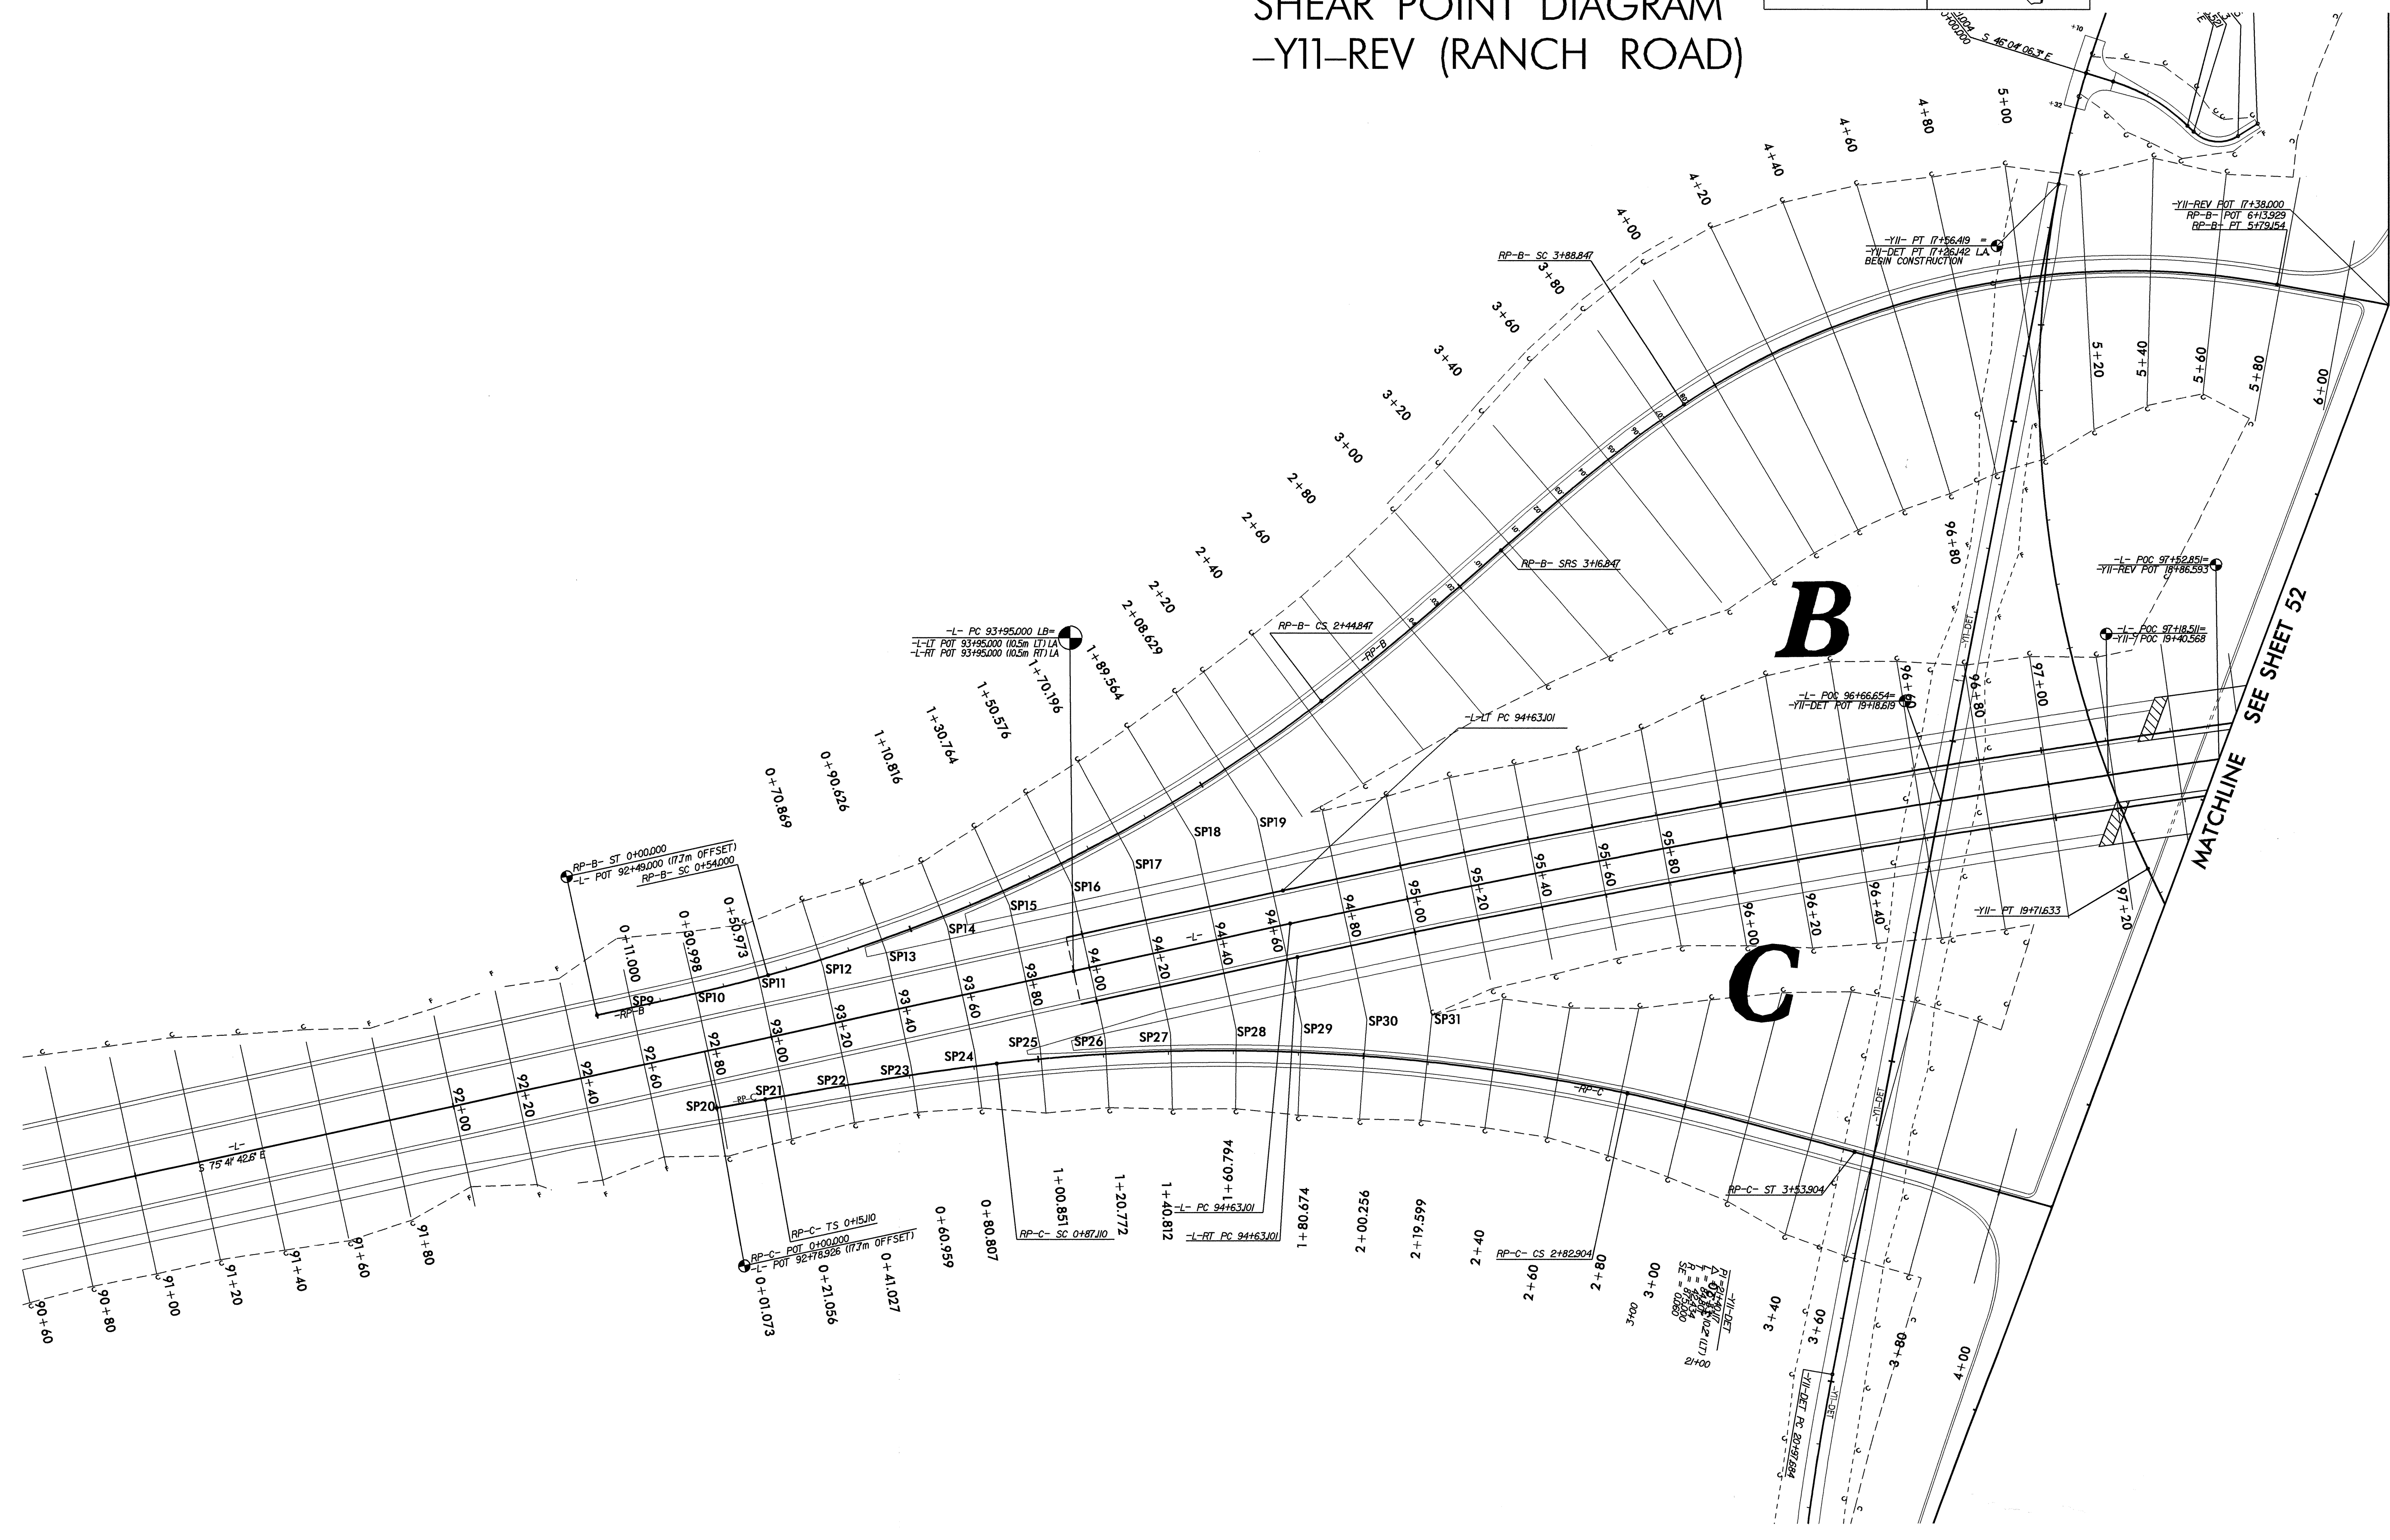

REVISIONS

7:11/05 15:18
RACRUZ RD-040CE34
RACRUZ RD-040CE34