


6/2/99

PROJECT REFERENCE NO. R-2552B	SHEET NO. 2-M
GEOTECHNICAL ENGINEER	

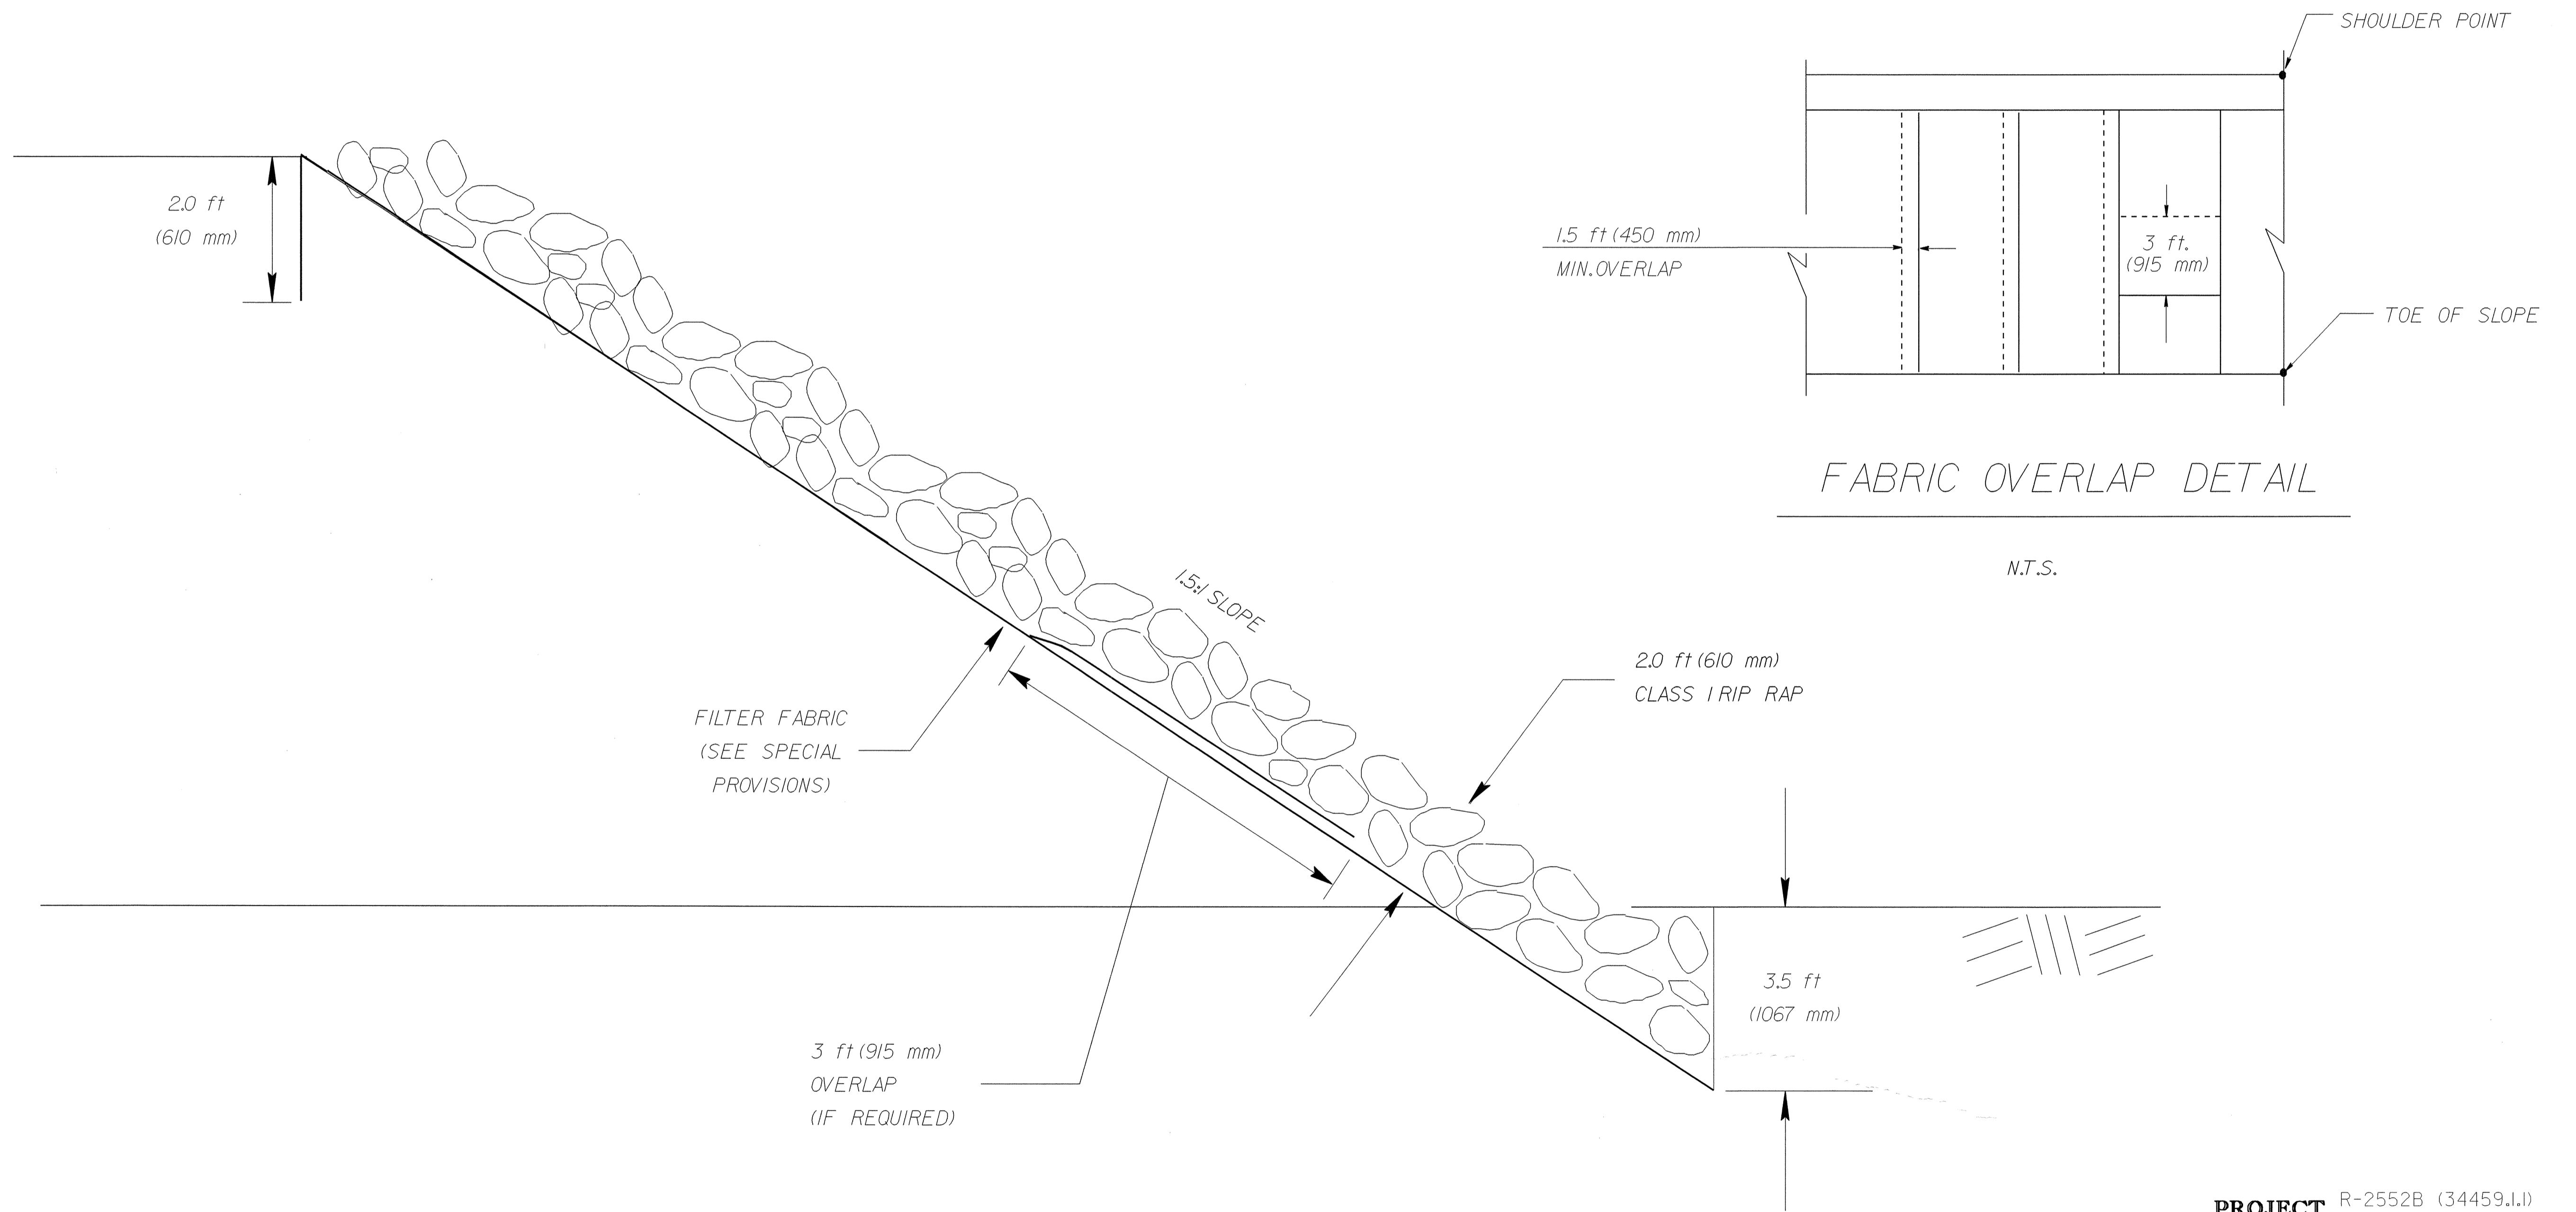


FABRIC OVERLAP DETAIL

N.T.S.

ROCK PLATING DETAIL

N.T.S.

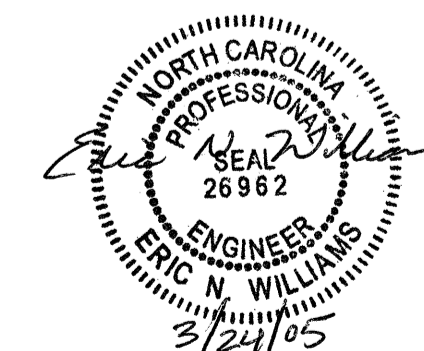

DRAWN BY ADS DATE 01/2004
 CHECKED BY ENW DATE 01/2004

PROJECT R-2552B (34459.1.1)
 Johnston COUNTY
 STATION 84+50 +/- -L- RT to
 85+50 +/- -L- RT

STATE OF NORTH CAROLINA
 DEPARTMENT OF TRANSPORTATION
 RALEIGH

ROCK PLATING
 DETAIL

7:\AN-2005\EB\B
 RACruz\det\rockplat.2.mxd
 RACruz