


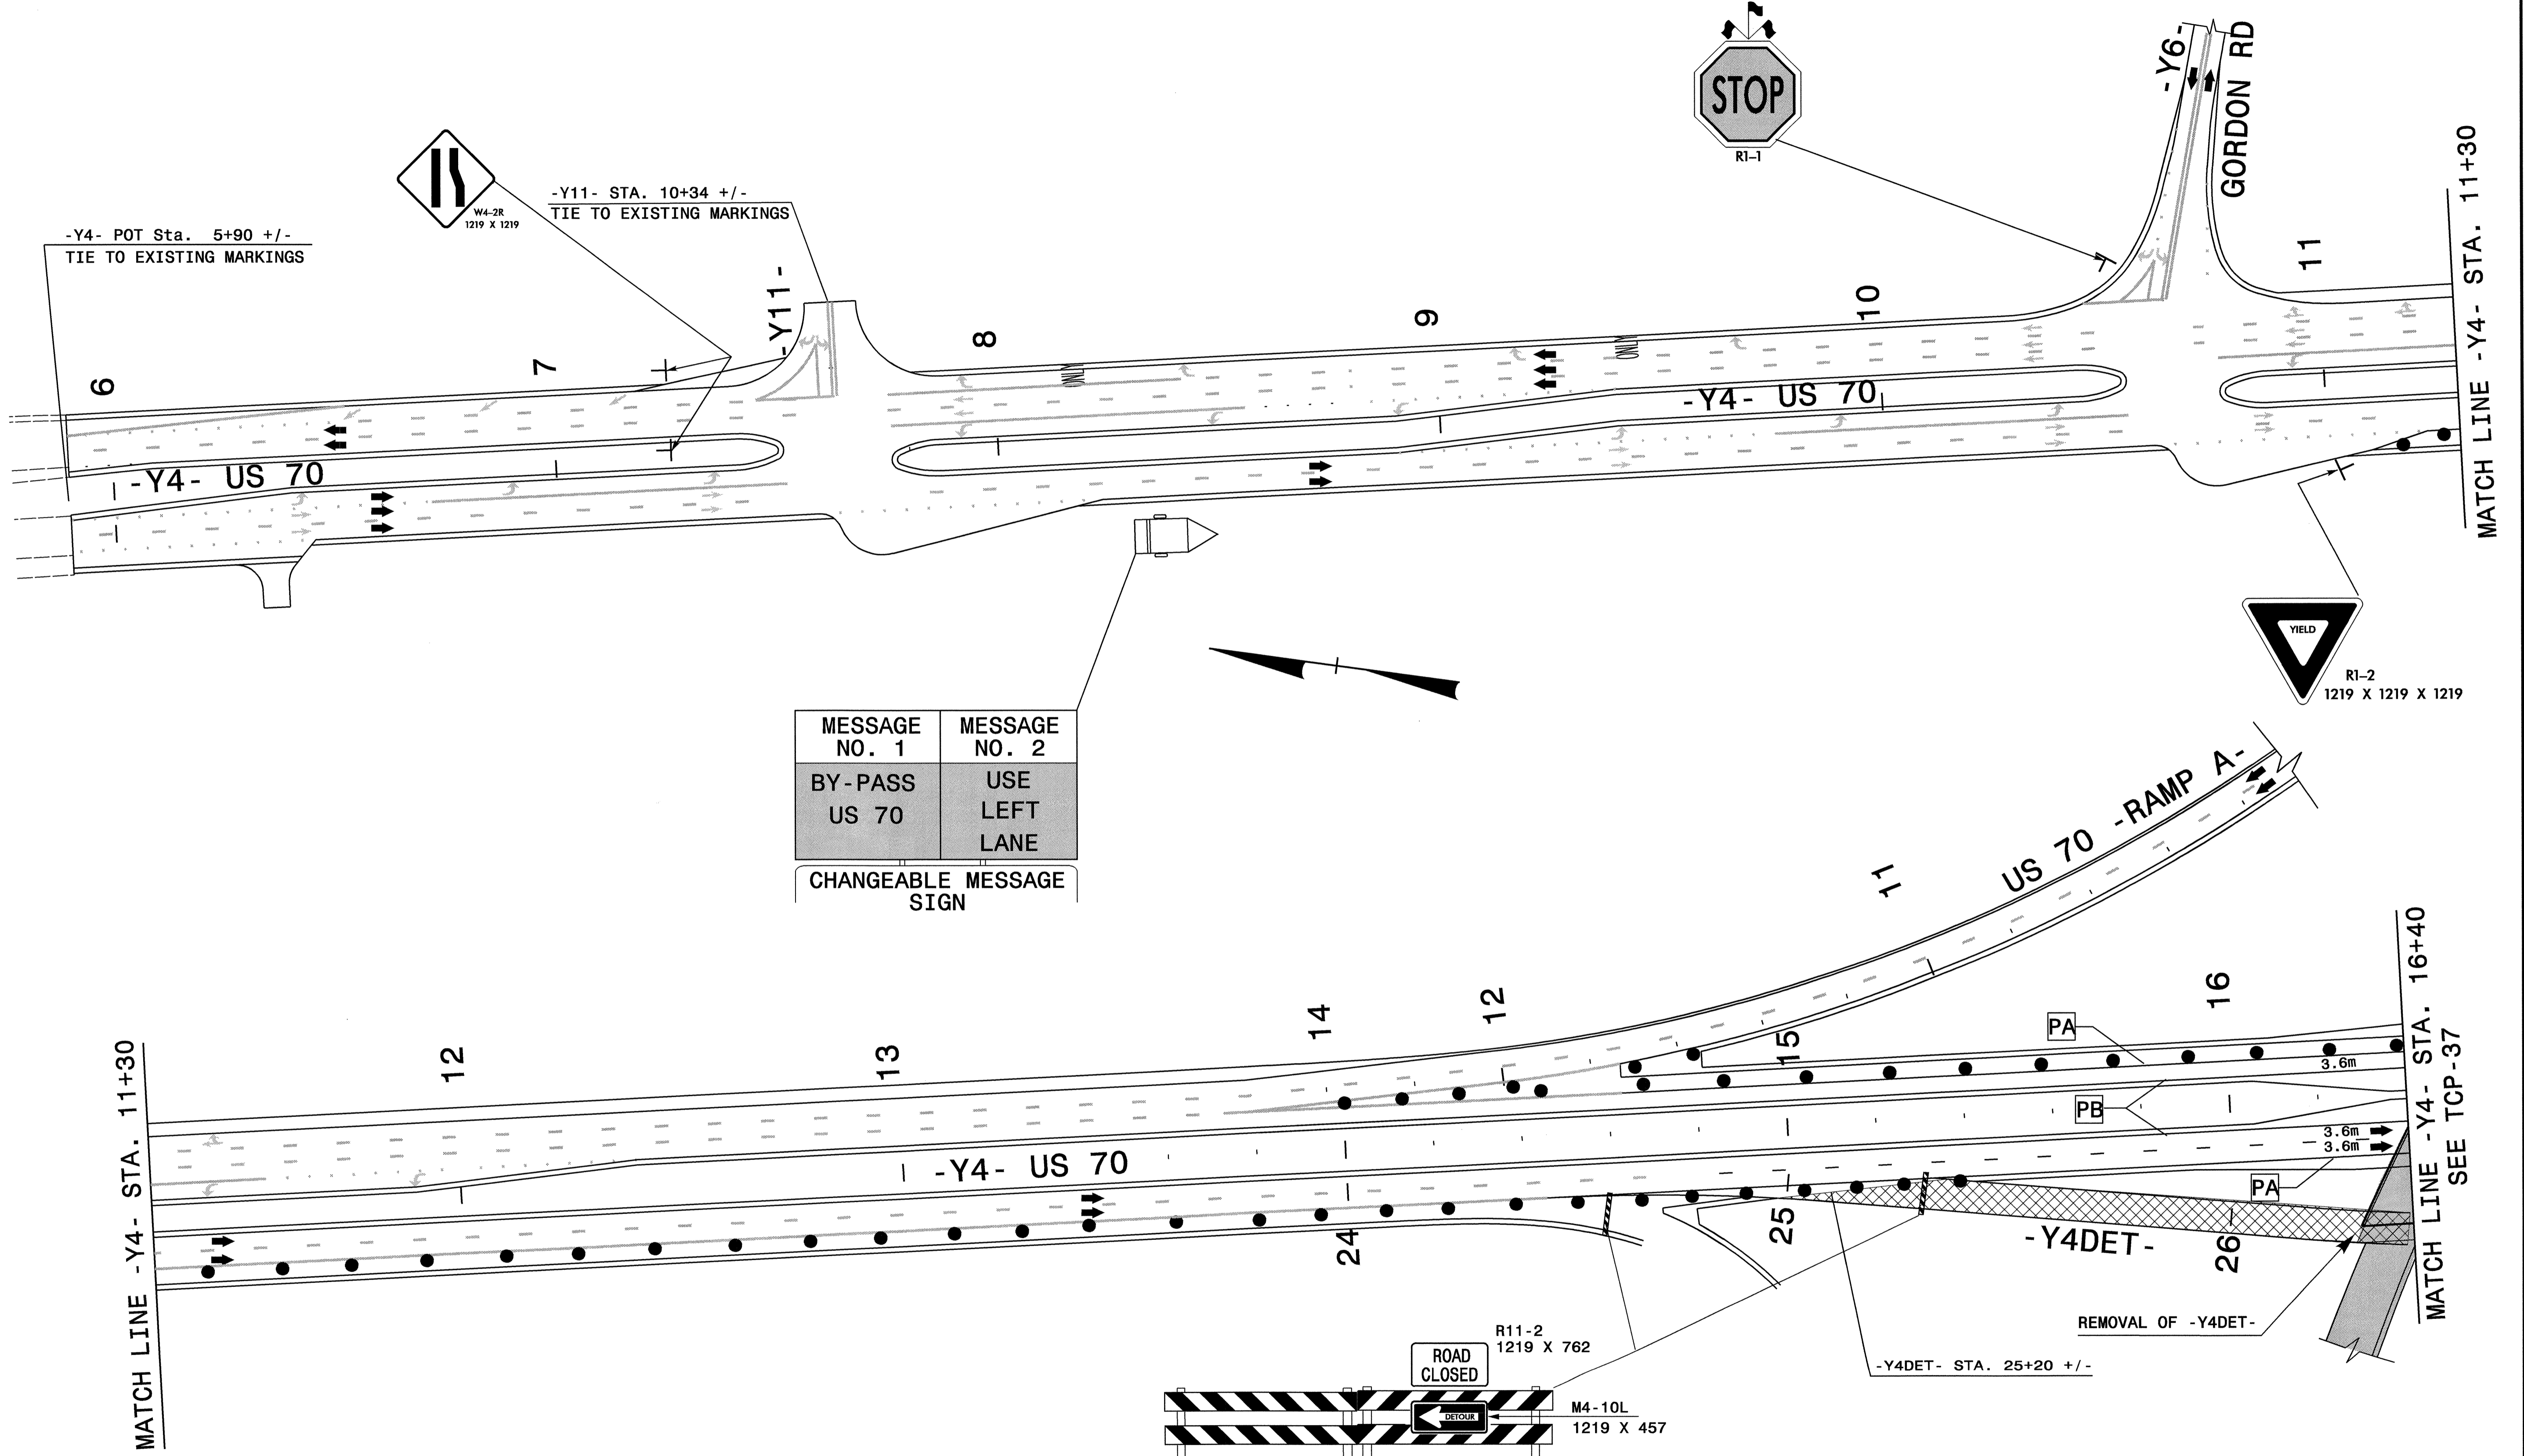


PROJ. REFERENCE NO.	SHEET NO.
R-2552B&C	TCP-36



MESSAGE NO. 1	MESSAGE NO. 2
BY-PASS US 70	USE LEFT LANE

CHANGEABLE MESSAGE SIGN

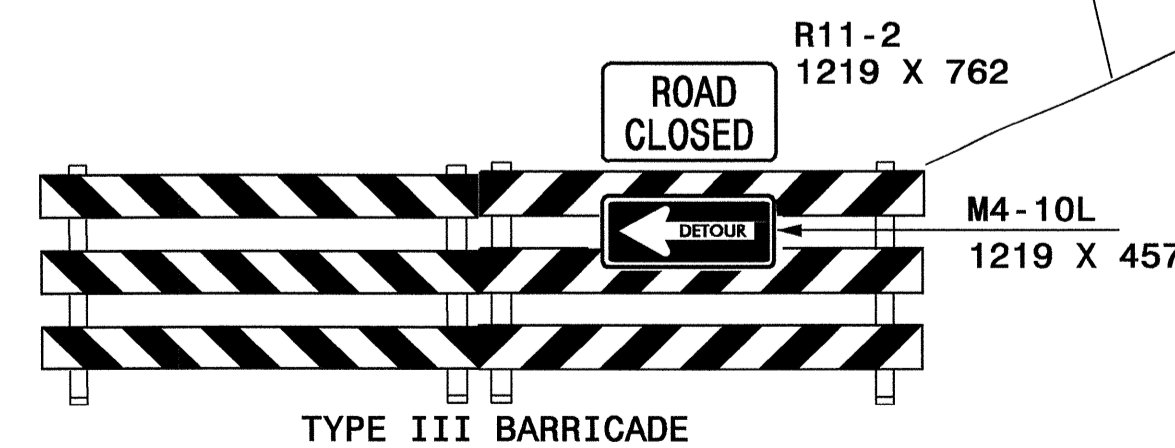

LEGEND

REFER TO TCP- 3 FOR TEMPORARY PAVEMENT MARKINGS SCHEDULE

TEMPORARY MARKINGS PLACED IN PREVIOUS PHASES/ EXISTING MARKINGS

APPROVED *Joseph Ishak* DATE: 2/2/05

SEAL

AREA IV, PHASE III - DETAIL 1		TEMPORARY PAVEMENT MARKING PLAN	
SCALE:	NONE		REVISIONS
DATE:	JAN. 2005		
DWG. BY:	HAL		
DESIGN BY:	HAL		
REVIEWED BY:	JLP		

01-FEB-2005 07:06
 \\ets-cctf501\NR2552B\COPY\AREAIV R-2552B&C.TC.BTtcp.dgn
 halawand@s... AT TETC206424