


MESSAGE NO. 1	MESSAGE NO. 2
NEW TRAFFIC PATTERN	TRAFFIC SLOWING AHEAD

CHANGEABLE MESSAGE SIGN

MESSAGE NO. 1	MESSAGE NO. 2
BY-PASS US 70	USE LEFT LANE

CHANGEABLE MESSAGE SIGN

\* SIGNS SHALL BE TYPE III WHITE BACKGROUND SHEETING WITH BLACK NON-REFLECTIVE TEXT, ARROWS, AND BORDERS  
SEE SIGNING PLANS FOR PAY ITEMS

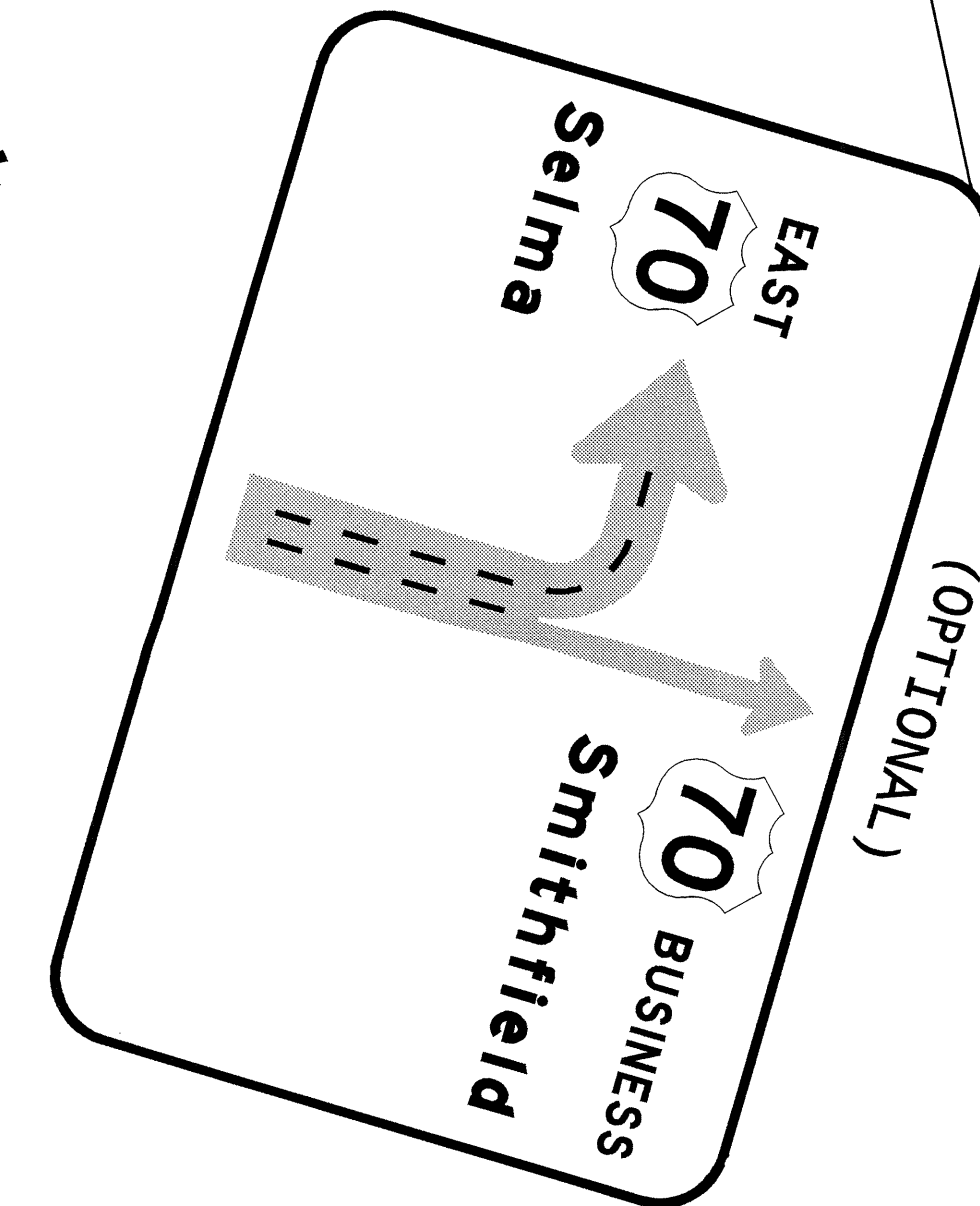

APPROVED: *Joseph Ishak* DATE: 2/2/05

<b>AREA IV PHASE III OVERVIEW</b>	
SCALE: NONE	REVISIONS
DATE: JAN. 2005	
DWG. BY: HAL	
DESIGN BY: HAL	
REVIEWED BY: JLP	
CADD FILE	

01-FEB-2005 07:06 \\nets-cc\fs01\NR2552B&C\TCP\AREAIV R-2552B&C.TC\_B1Top.dgn halawandos AT TETC206424