

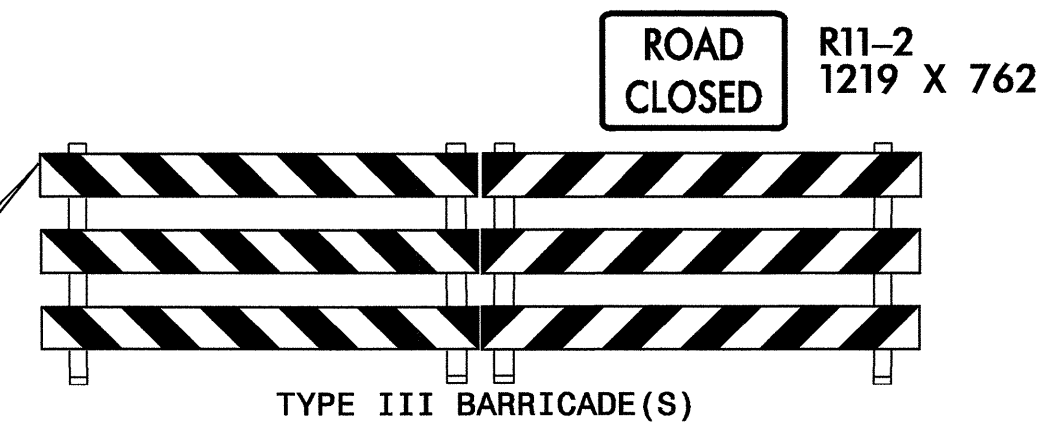


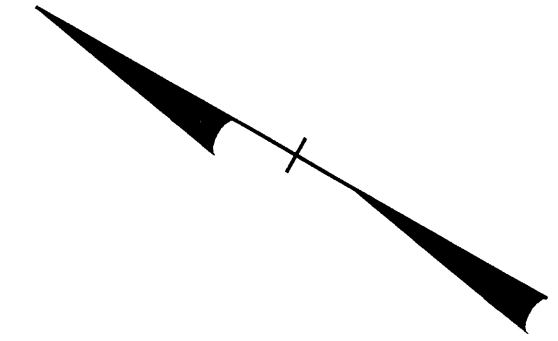

| | |
|---------------------|-----------|
| PROJ. REFERENCE NO. | SHEET NO. |
| R-2552B&C | TCP-32 |

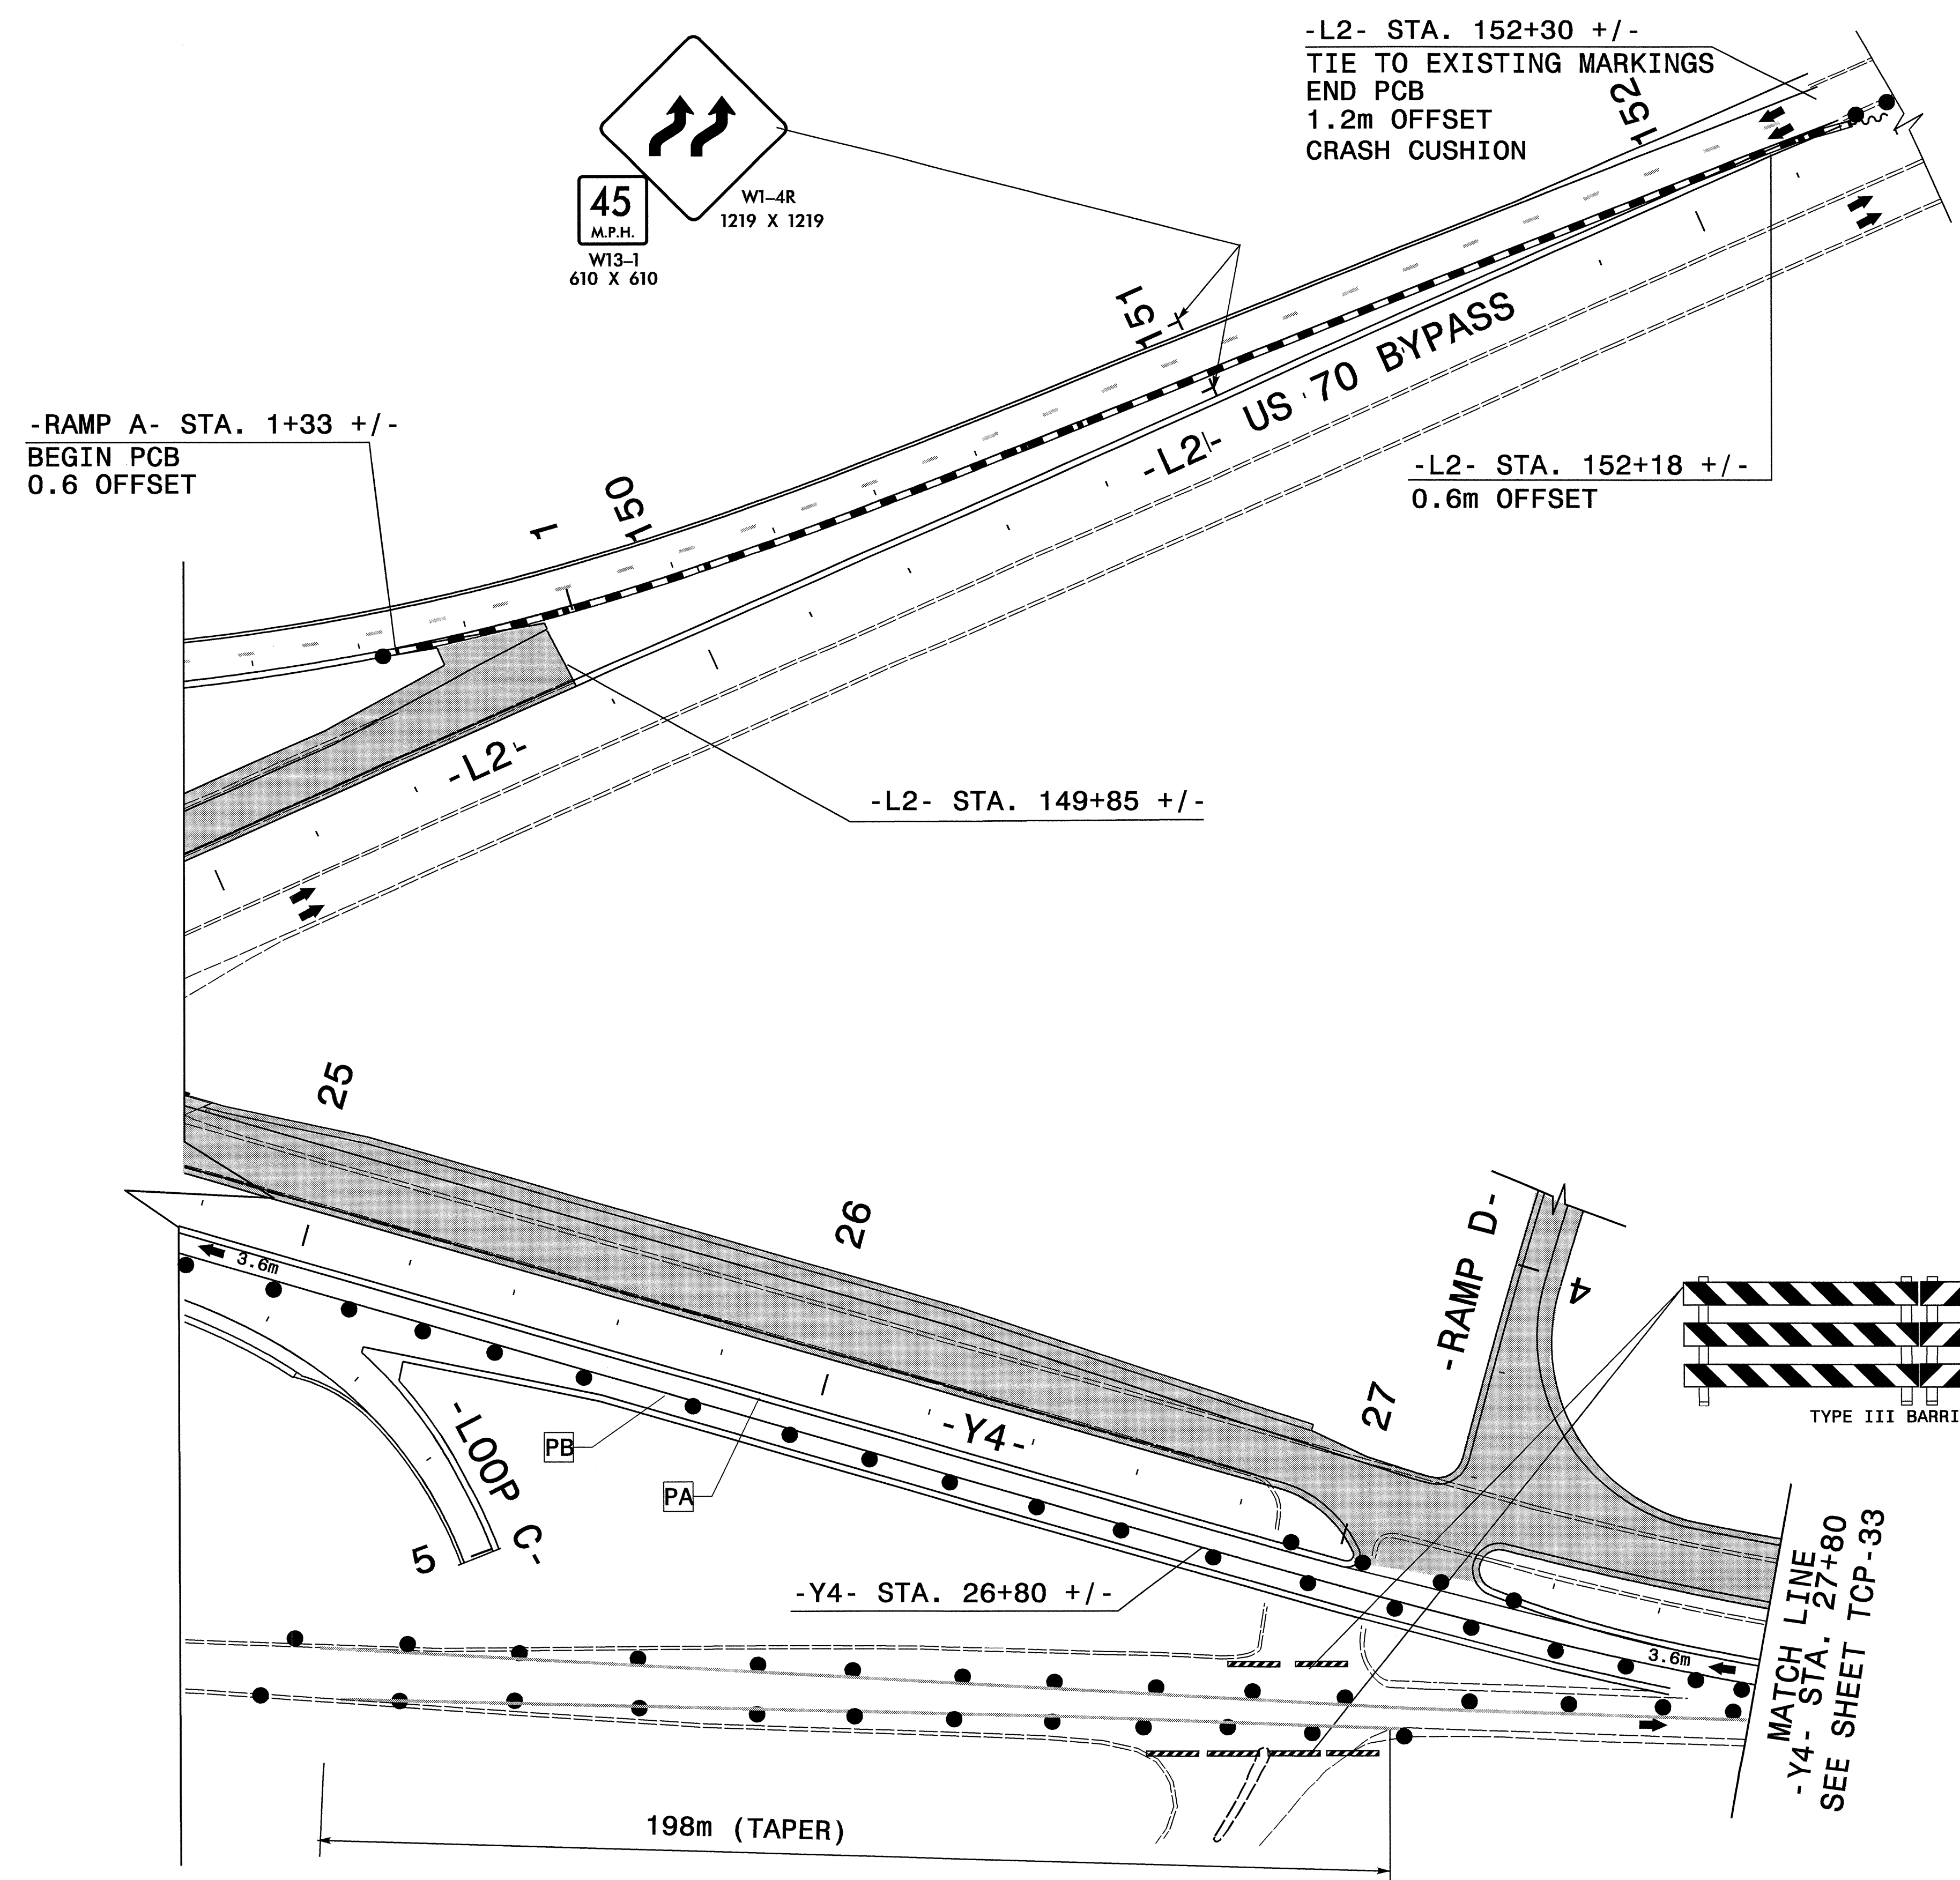

LEGEND

REFER TO TCP- 3 FOR TEMPORARY PAVEMENT MARKINGS SCHEDULE


TEMPORARY MARKINGS PLACED IN PREVIOUS PHASES/ EXISTING MARKINGS

APPROVED: *Joseph Ishak* DATE: 2/2/05

SEAL

**AREA IV, PHASE II - DETAIL 7
TEMPORARY PAVEMENT MARKING PLAN**

SCALE: NONE
 DATE: JAN. 2005
 DWG. BY: HAL
 DESIGN BY: HAL
 REVIEWED BY: JLP

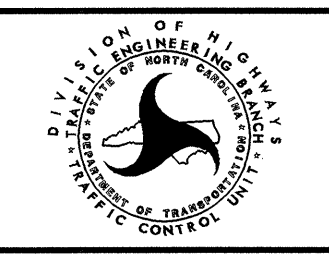

| REVISIONS | |
|-----------|--|
| | |
| | |
| | |

01-FEB-2005 07:09
 \\nets-cctf\soi\AR2552B&C\TCP\AREA\IV R-2552B&C_TC-BT\cp.dgn
 hdd\w\hdcos AT TFC206424