


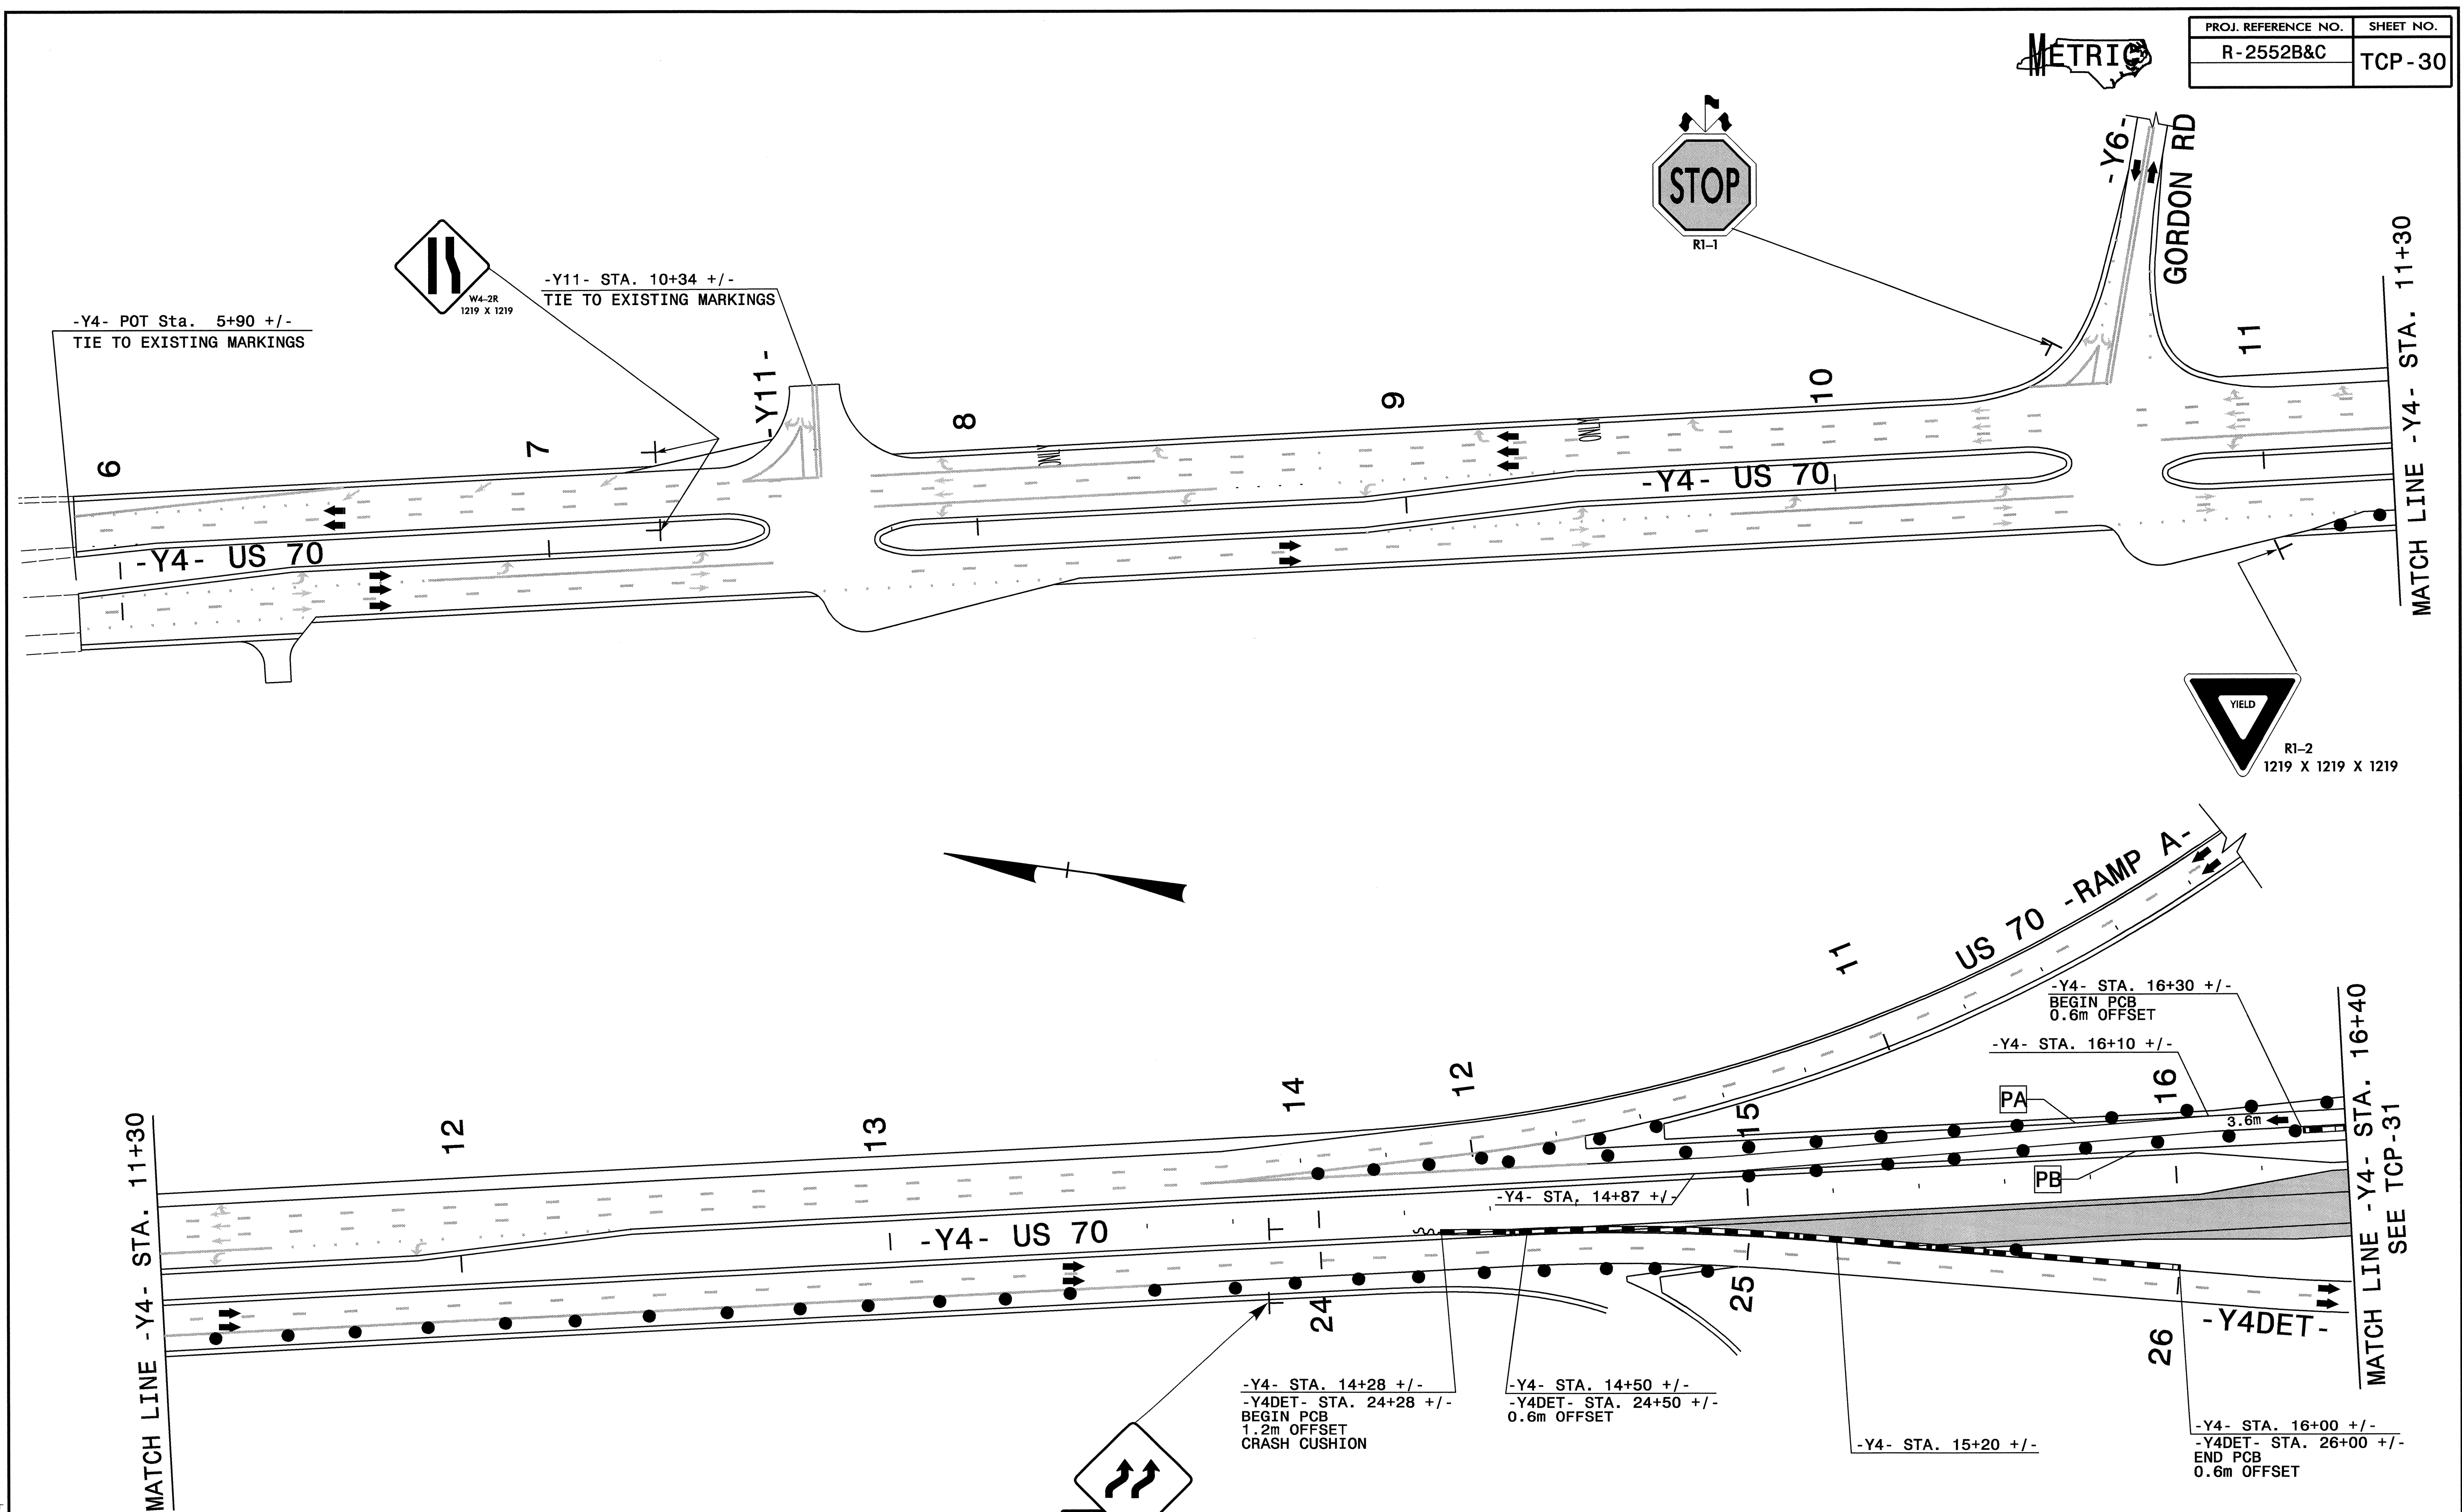


PROJ. REFERENCE NO. R-2552B&C	SHEET NO. TCP-30
----------------------------------	---------------------



LEGEND

TEMPORARY MARKINGS PLACED IN PREVIOUS PHASES/ EXISTING MARKINGS

REFER TO TCP- 3 FOR TEMPORARY PAVEMENT MARKINGS SCHEDULE

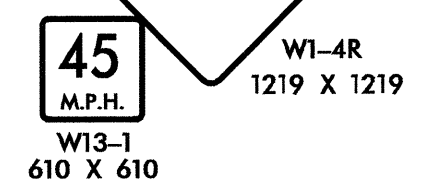

APPROVED: *Joseph Ishak* DATE: 2/2/05

SEAL

AREA IV, PHASE II - DETAIL 5		TEMPORARY PAVEMENT MARKING PLAN									
SCALE: NONE	DATE: JAN. 2005	<table border="1"> <tr> <th colspan="2">REVISIONS</th> </tr> <tr> <td> </td> <td> </td> </tr> <tr> <td> </td> <td> </td> </tr> <tr> <td> </td> <td> </td> </tr> </table>		REVISIONS							
REVISIONS											
DWG. BY: HAL	DESIGN BY: HAL										
REVIEWED BY: JLP											
		CADD FILE									

01-FEB-2005 07:10
 \\ets-cotfso1\2552B\TCP\AREAIV R-2552B&C.TC.BTcp.dgn
 halawandos AT TETC206424