

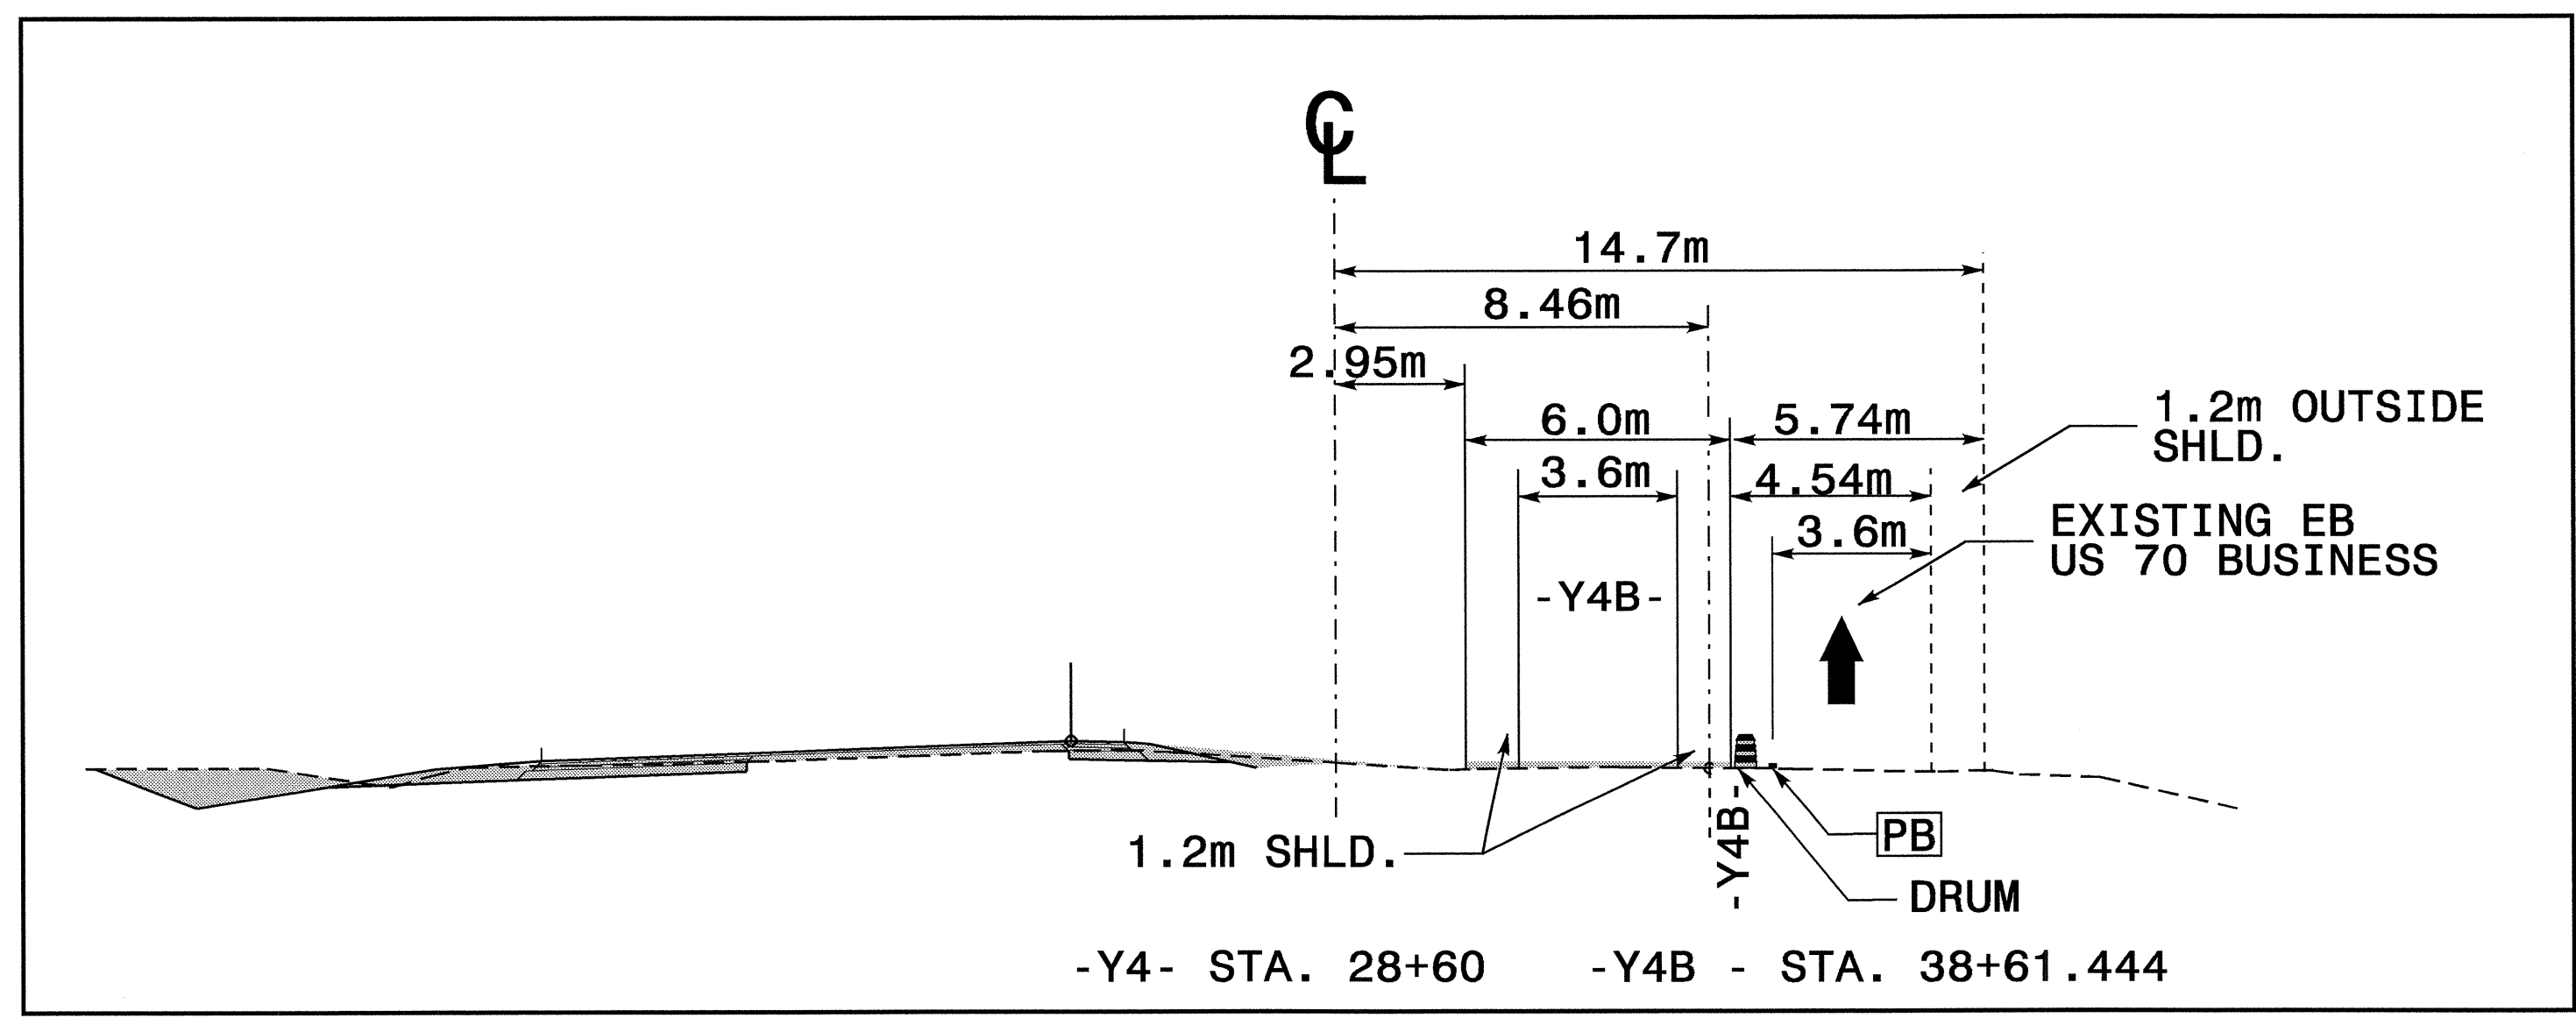


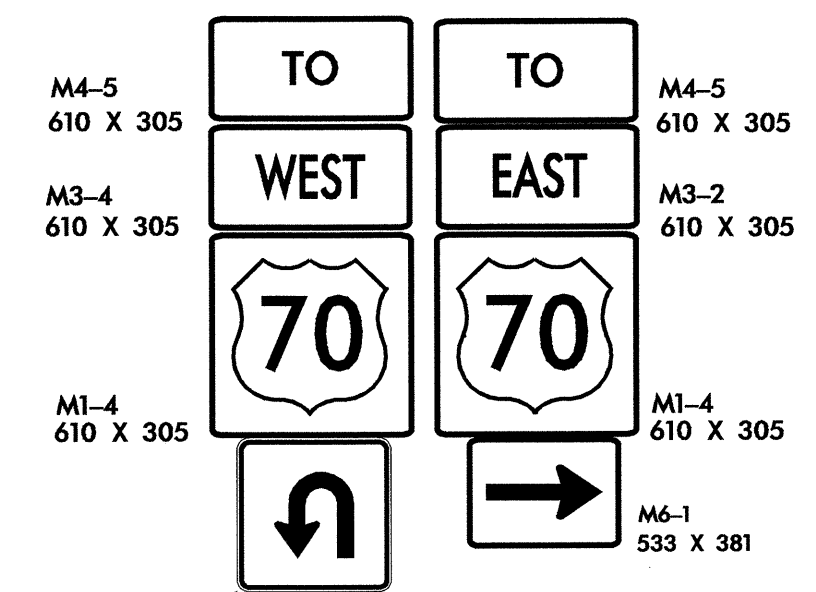

PROJ. REFERENCE NO.	SHEET NO.
R-2552B&C	TCP-28

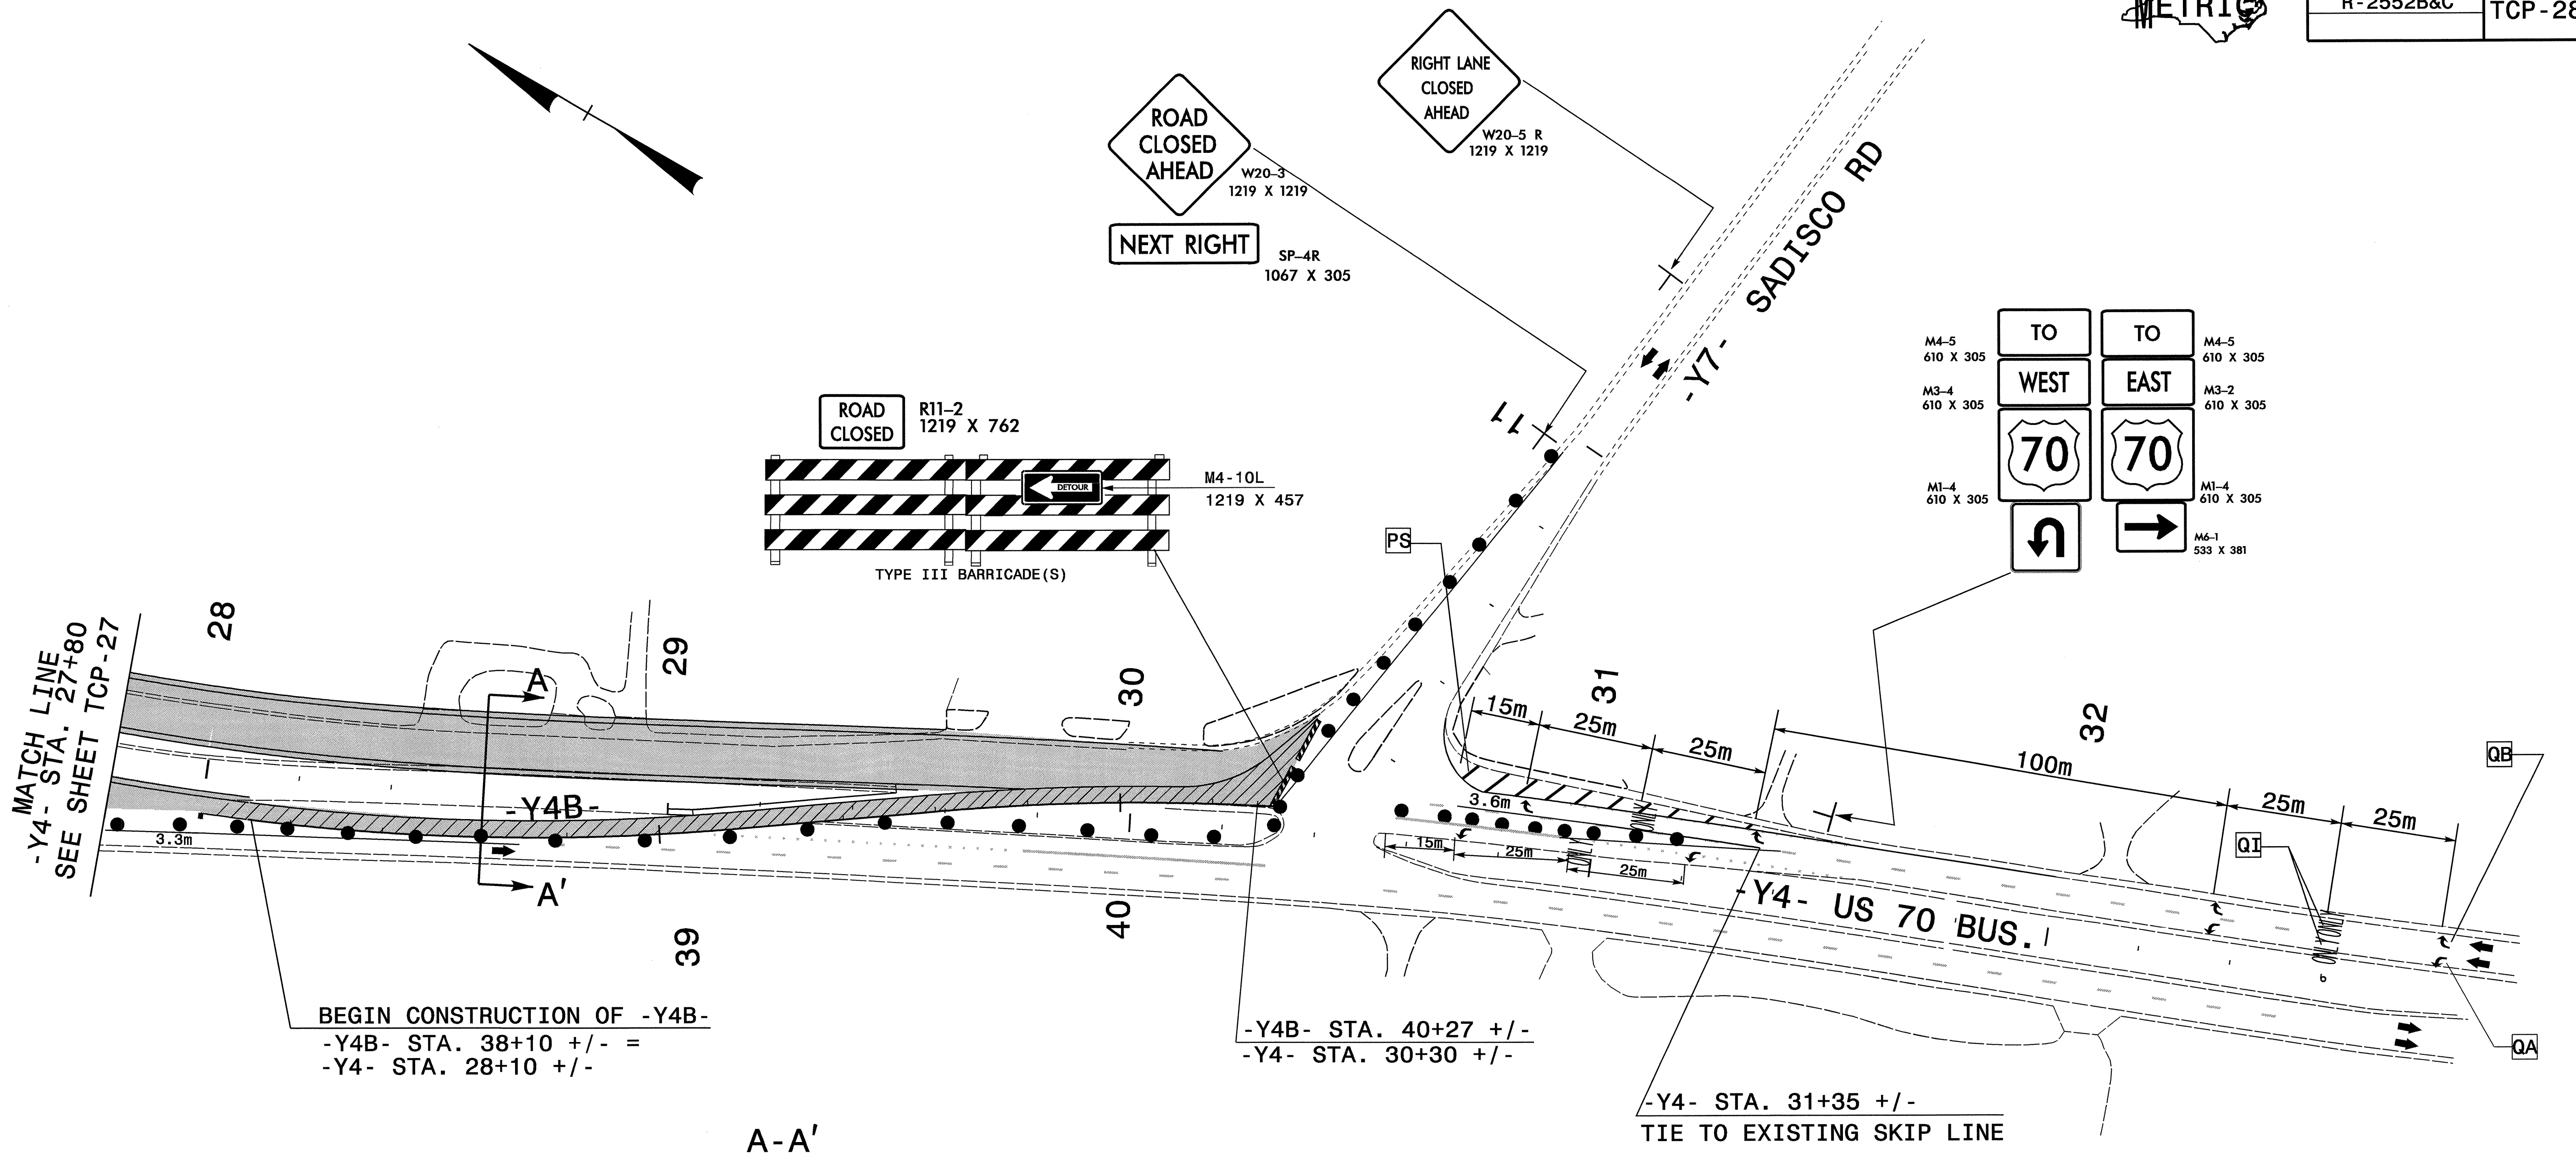

LEGEND

TEMPORARY MARKINGS PLACED IN PREVIOUS PHASES/ EXISTING MARKINGS

APPROVED: *Joseph Isiah* DATE: 2/21/05

SEAL

PROFESSIONAL ENGINEER
JOSEPH ISIAH
028380

AREA IV, PHASE II - DETAIL 4

SCALE: NONE		REVISIONS
DATE: JAN. 2005		
DWG. BY: HAL		
DESIGN BY: HAL		
REVIEWED BY: JLP		CADD FILE

REFER TO TCP-3 FOR TEMPORARY PAVEMENT MARKINGS SCHEDULE

17-FEB-2005 08:10
 N:\p1s-cct501\NR2552B&C\TCP\AREA IV R-2552B&C.TC.BTop.dgn
 halawmcdos AT TELC224250