

USE THIS SHEET IN CONJUNCTION WITH RSD 1101.02 SHEET 3 OF 7 (LEFT LANE CLOSURE), IN ORDER TO PLACE EB US 70 BUSINESS IN ONE LANE TRAFFIC PATTERN AT THIS AREA

REFER TO TCP-3 FOR TEMPORARY PAVEMENT MARKINGS SCHEDULE

LEGEND


TEMPORARY MARKINGS PLACED IN PREVIOUS PHASES/ EXISTING MARKINGS

APPROVED: *Joseph Ishak* DATE: 2/2/05

SEAL
NORTH CAROLINA
PROFESSIONAL
ENGINEER
028380
JOSEPH ISHAK

AREA IV, PHASE II - DETAIL 3

SCALE:	NONE
DATE:	JAN. 2005
DWG. BY:	HAL
DESIGN BY:	HAL
REVIEWED BY:	JLP

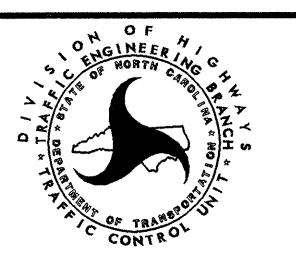

REVISIONS	

01-FEB-2005 07:40 \\sfs-cot\so\AR2552B&C\TCP\AREAIV R-2552B&C.TC.B\Tcp.dgn halawand@ AT TETC206424