



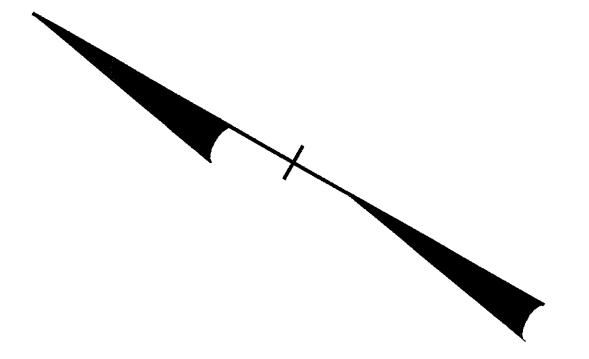

PROJ. REFERENCE NO.	SHEET NO.
R-2552B&C	TCP-26

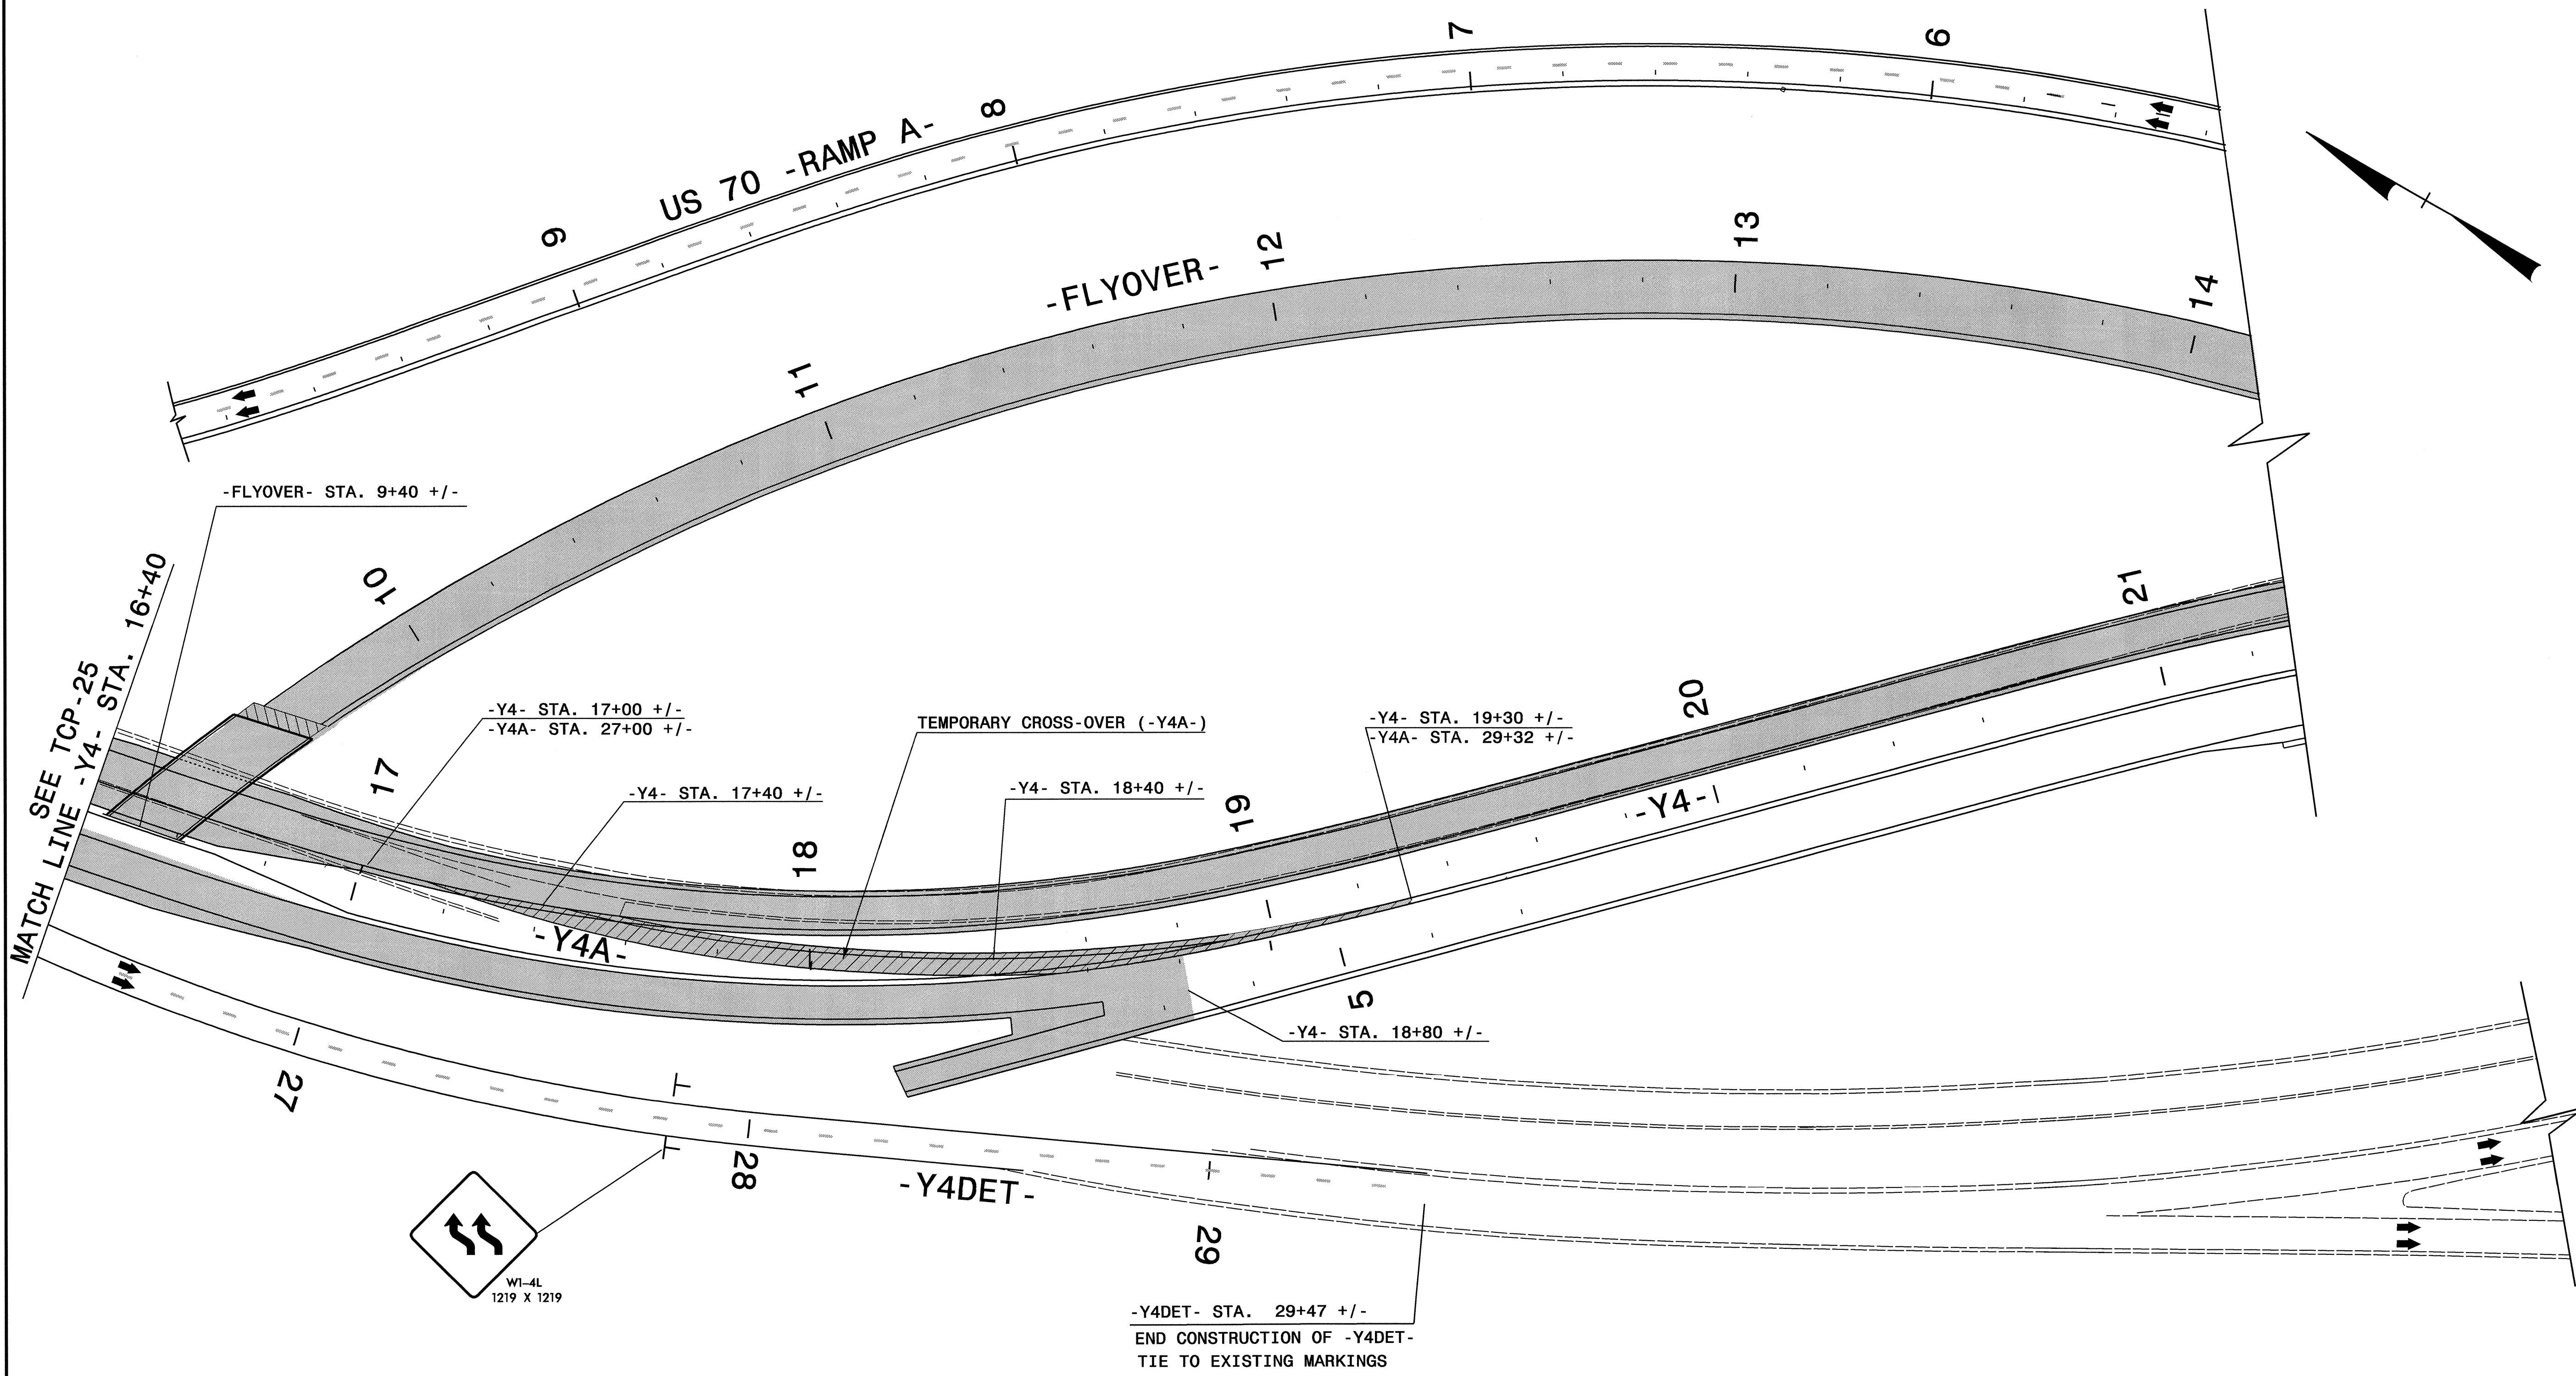

**LEGEND**

REFER TO TCP-3 FOR TEMPORARY PAVEMENT MARKINGS SCHEDULE

TEMPORARY MARKINGS PLACED IN PREVIOUS PHASES/ EXISTING MARKINGS

APPROVED: *Joseph Ishak* DATE: 2/2/05

SEAL

**AREA IV, PHASE II - DETAIL 2**

SCALE:	NONE
DATE:	JAN. 2005
DWG. BY:	HAL
DESIGN BY:	HAL
REVIEWED BY:	JLP



REVISIONS	

01-FEB-2005 07:40  
\\ets-cctson\vr2552B&C\tcp\areaiv R-2552B&C.TC.BTtcp.dgn  
halawindos AT 1E1C206424