



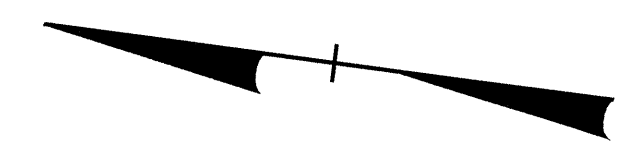

PROJ. REFERENCE NO.	SHEET NO.
R-2552B&C	TCP-25

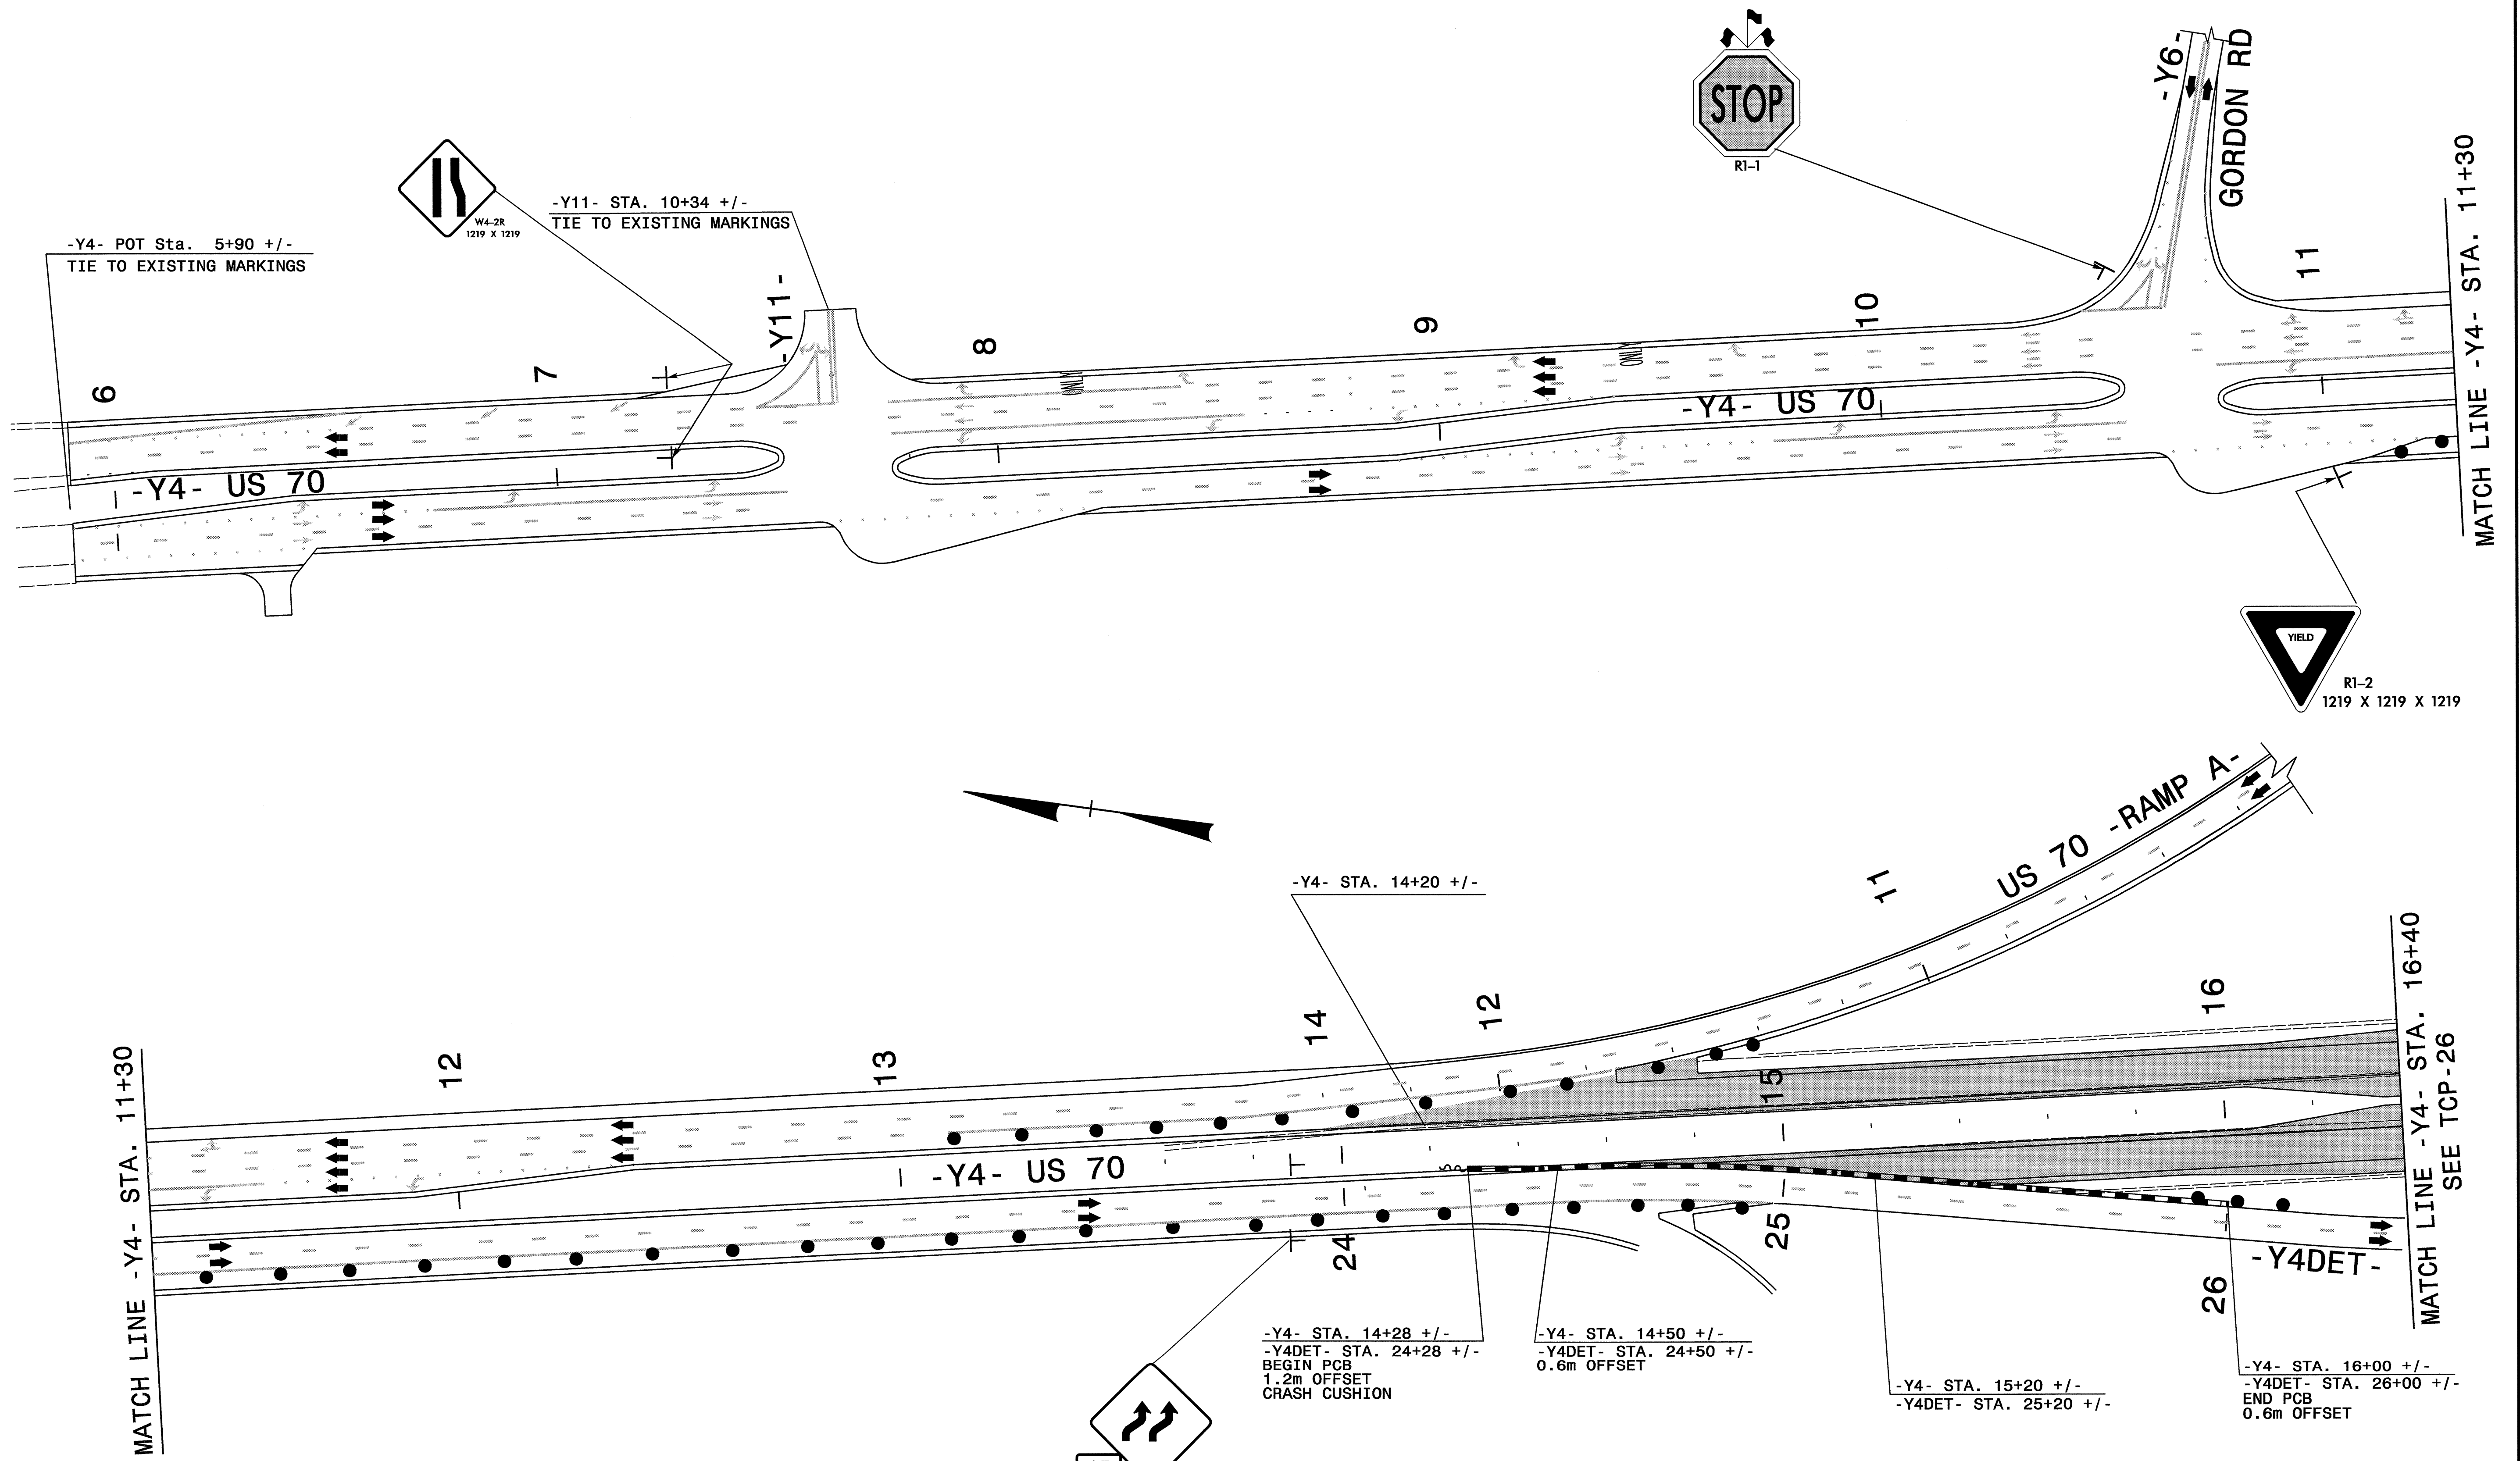

REFER TO TCP-3 FOR TEMPORARY PAVEMENT MARKINGS SCHEDULE

TEMPORARY MARKINGS PLACED IN PREVIOUS PHASES/ EXISTING MARKINGS

**LEGEND**

APPROVED: *Joseph Ishak* DATE: 2/2/05

SEAL

**AREA IV, PHASE II - DETAIL 1**  
**TEMPORARY PAVEMENT MARKING PLAN**

SCALE:	NONE
DATE:	JAN. 2005
DWG. BY:	HAL
DESIGN BY:	HAL
REVIEWED BY:	JLP

REVISIONS

01-FEB-2005 07:40  
 \\efs-cctfs01\NR2552B\TCP\AREAIV R-2552B&C-TC-BT\cp.dgn  
 halowandos AT TETC206424