

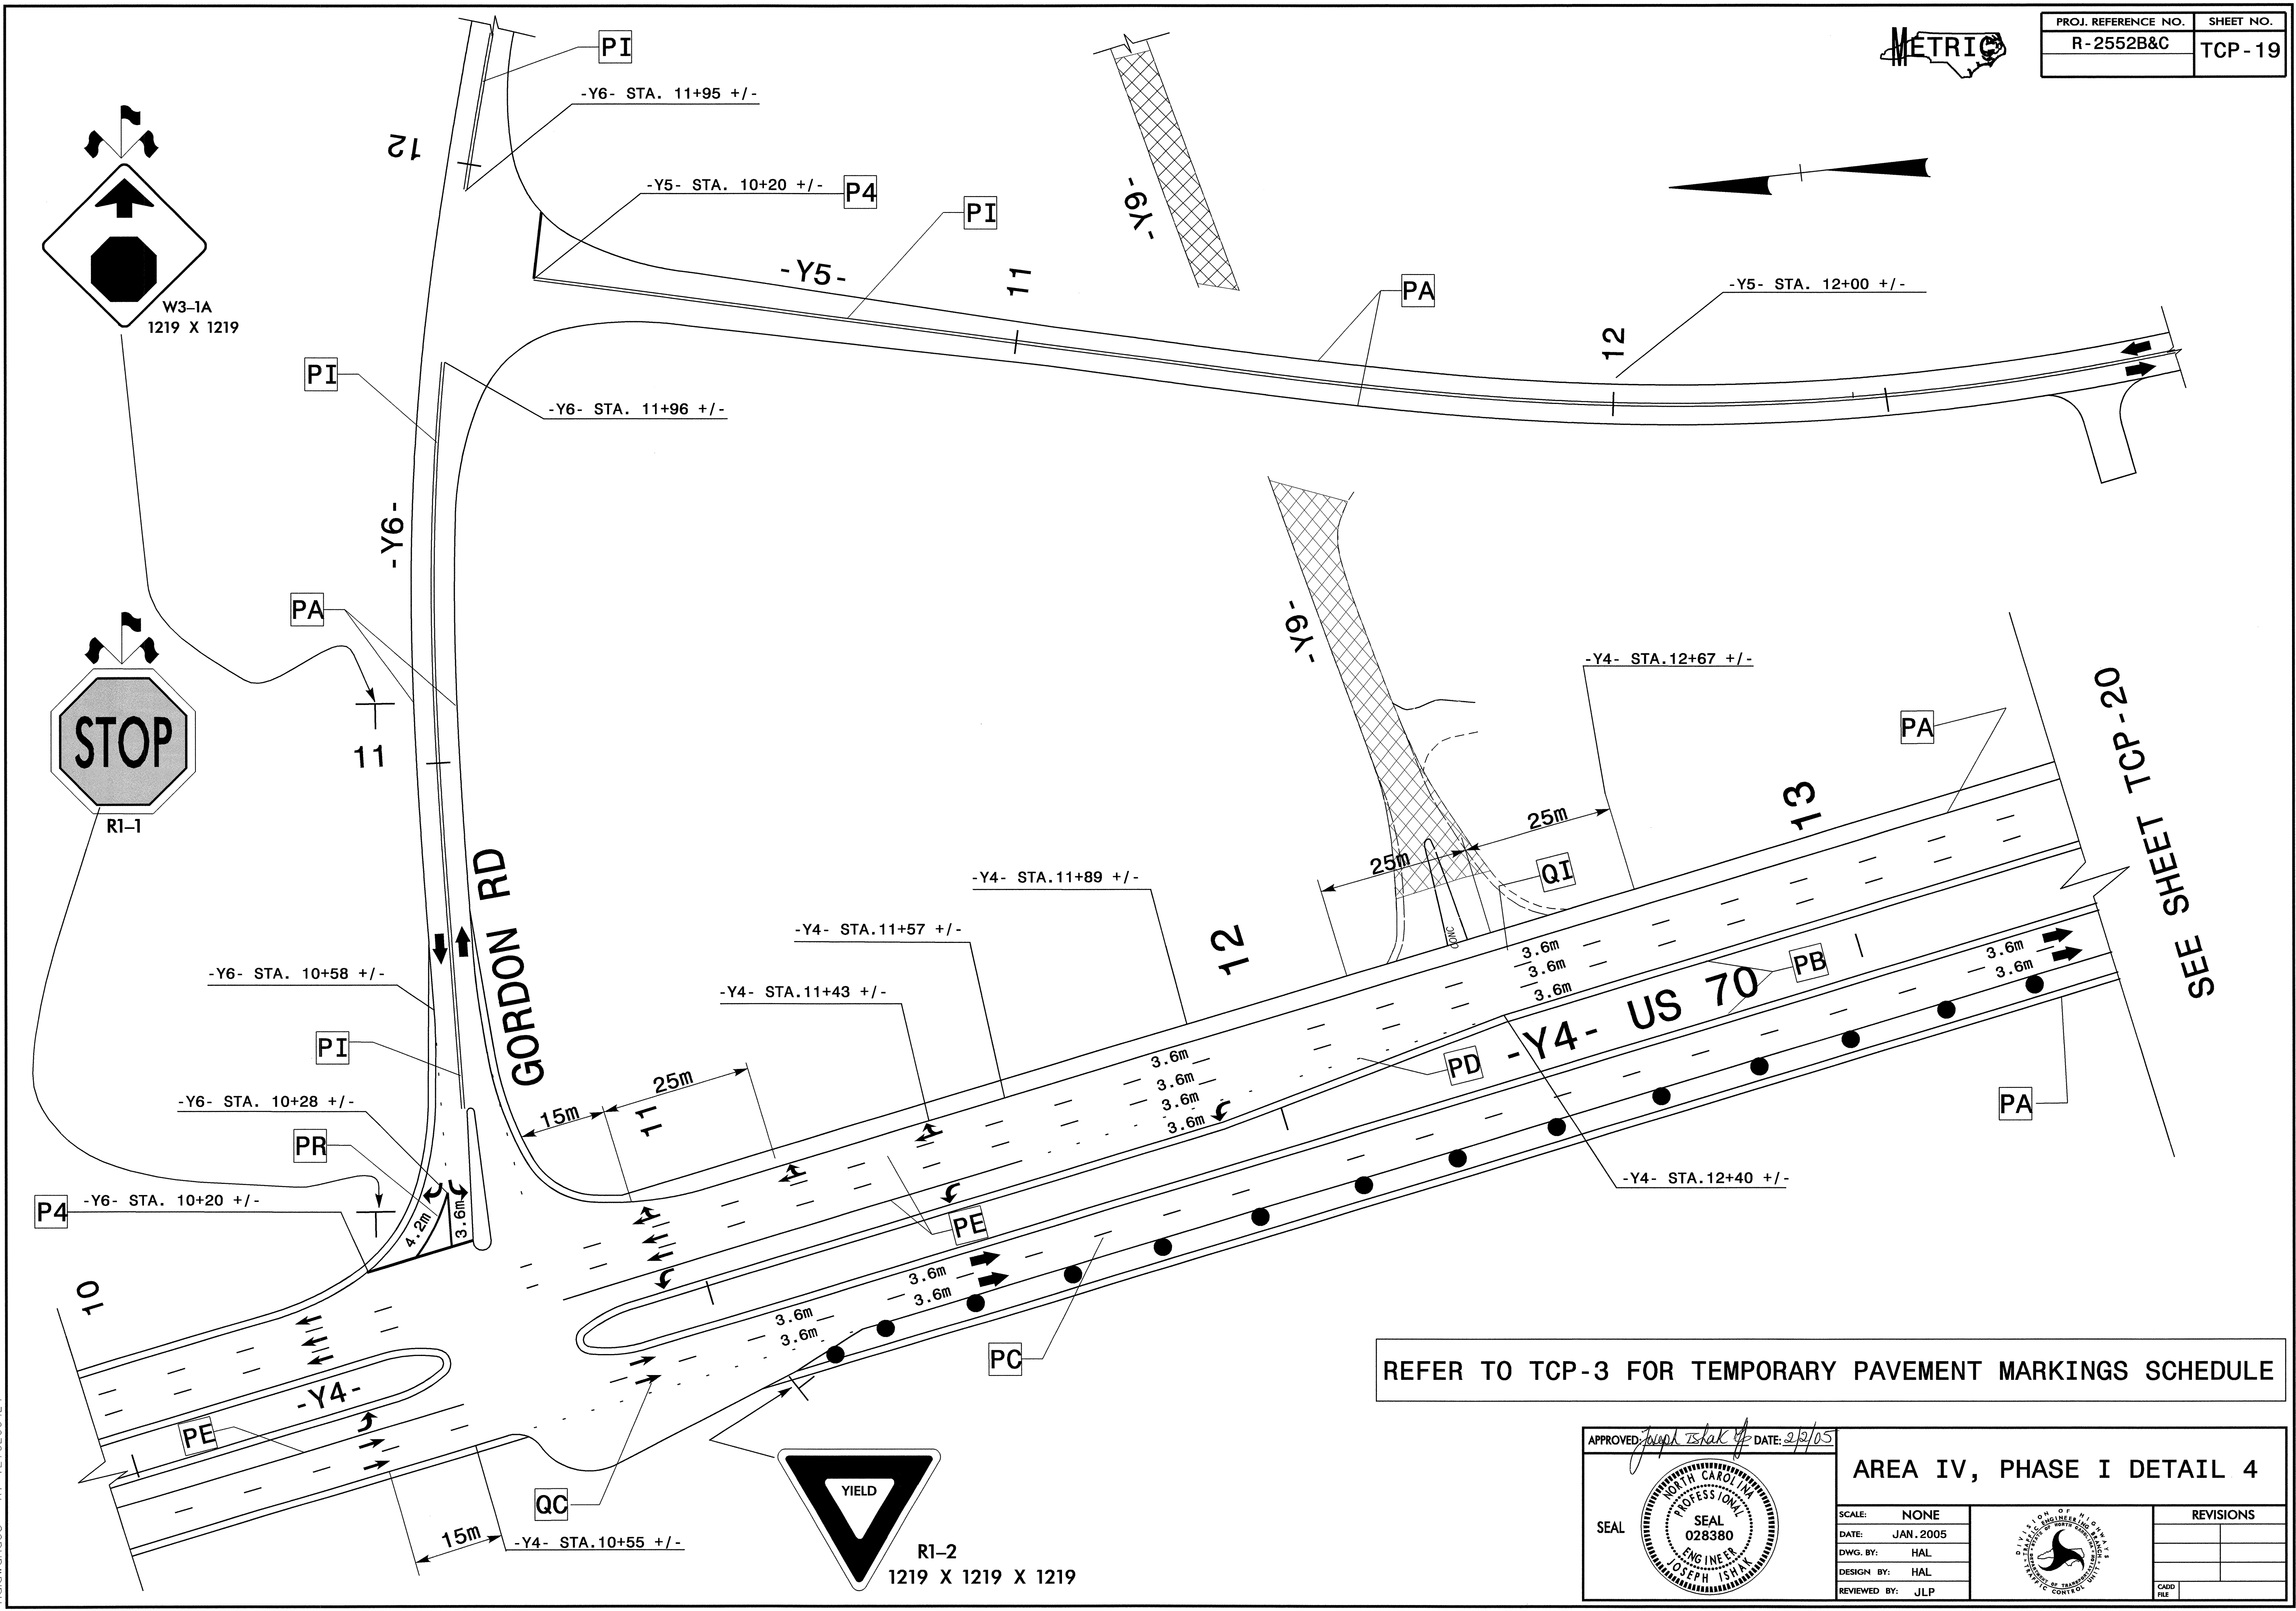
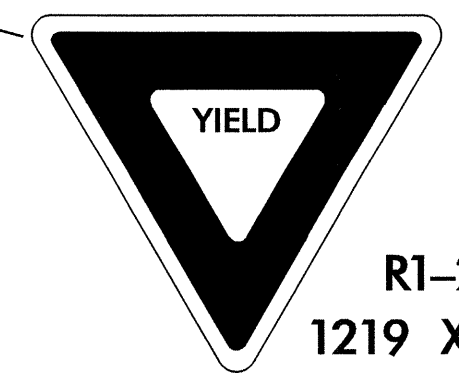


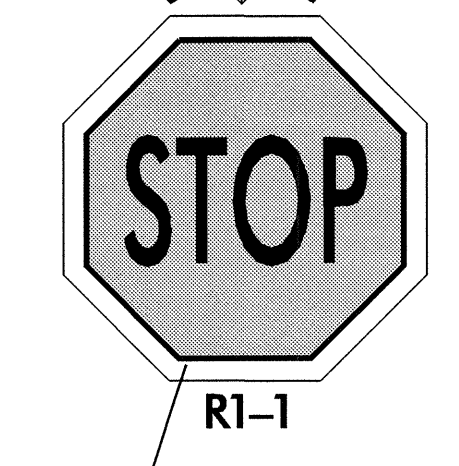

PROJ. REFERENCE NO.	SHEET NO.
R-2552B&C	TCP-19

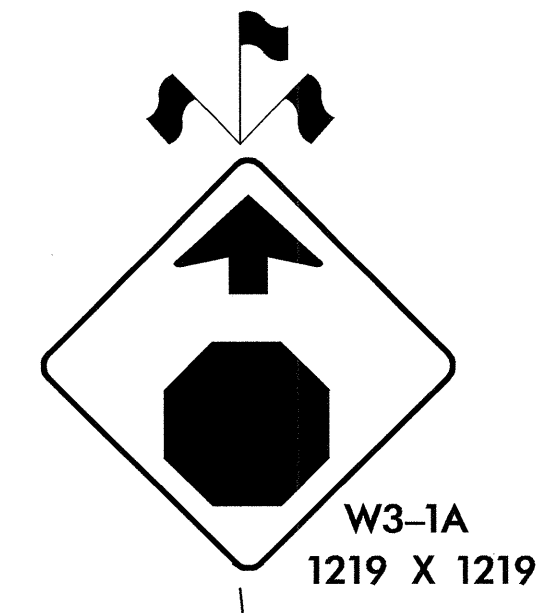

SEE SHEET TCP-20

REFER TO TCP-3 FOR TEMPORARY PAVEMENT MARKINGS SCHEDULE

01-FEB-2005 07:44
 \\nets-c01s01\N\2552B&C\TCP\AREA\IV R-2552B&C-TC-BTCP.dgn
 holdwardos AT TFC206424

APPROVED: *Joseph Ishak* DATE: 2/2/05

SEAL

AREA IV, PHASE I DETAIL 4

SCALE:	NONE
DATE:	JAN. 2005
DWG. BY:	HAL
DESIGN BY:	HAL
REVIEWED BY:	JLP

REVISIONS	

CADD FILE