

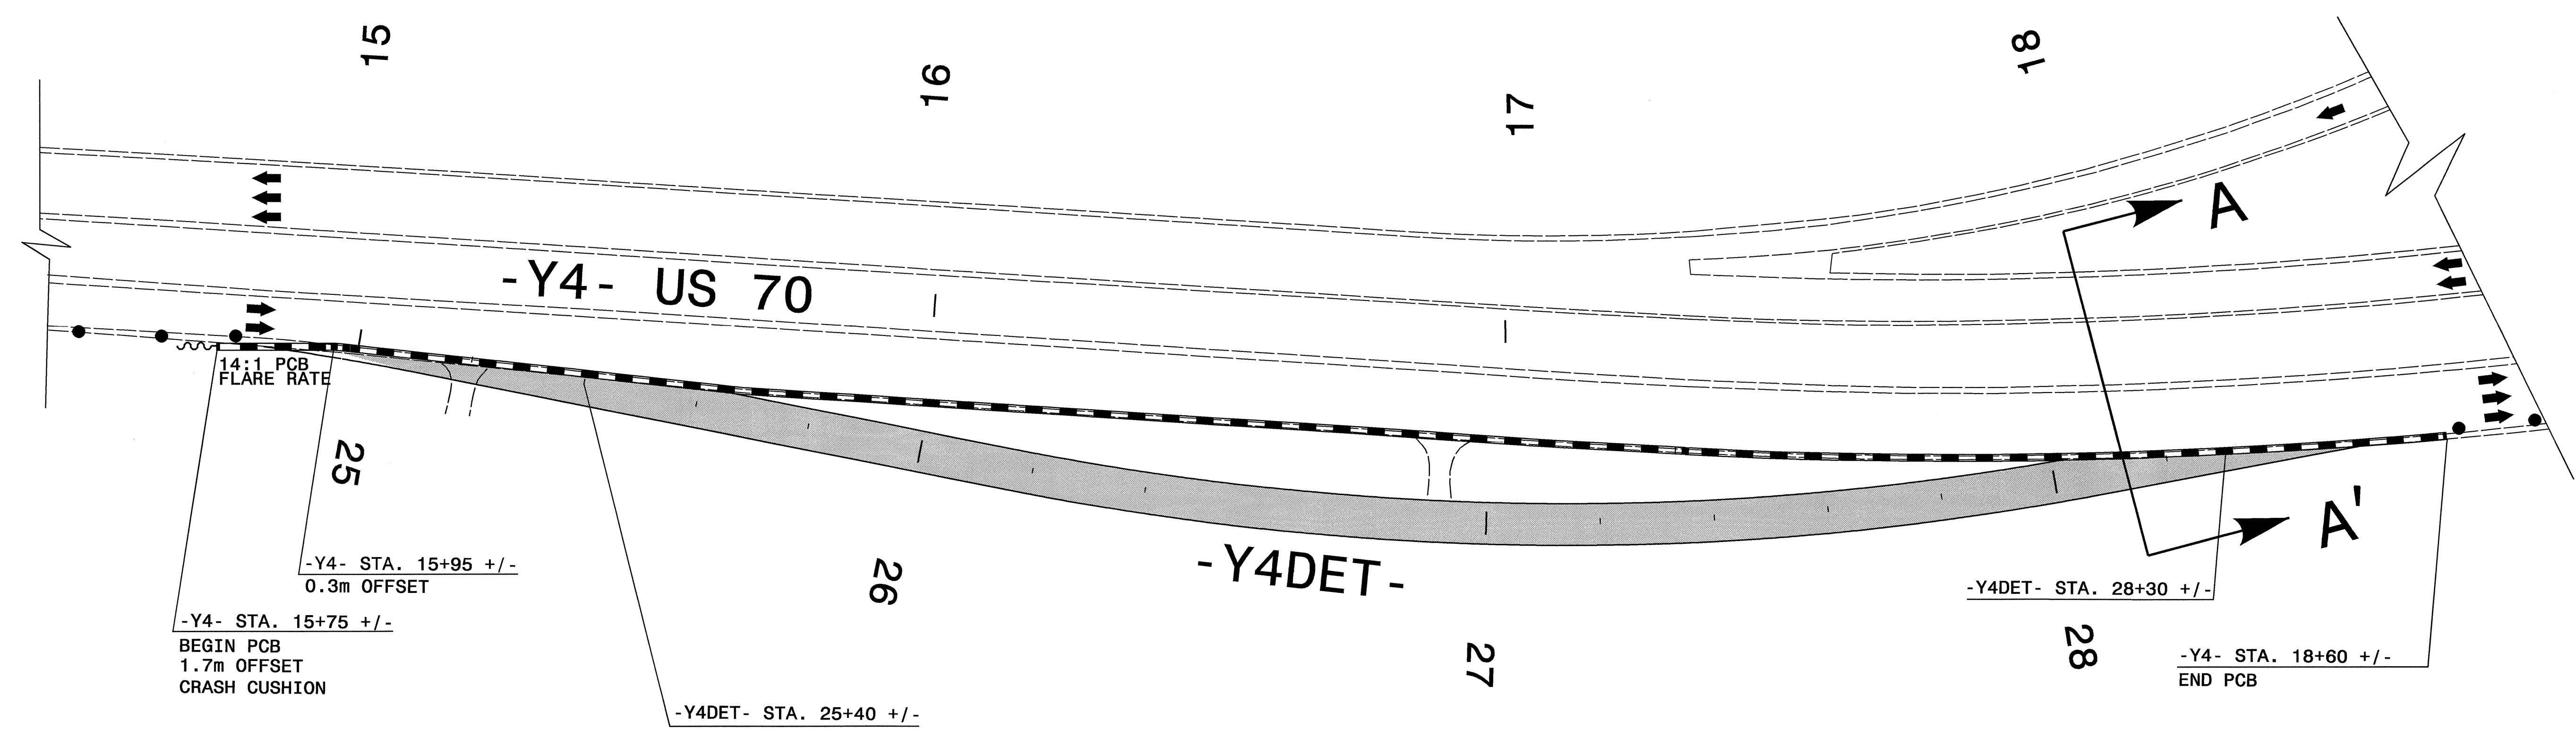


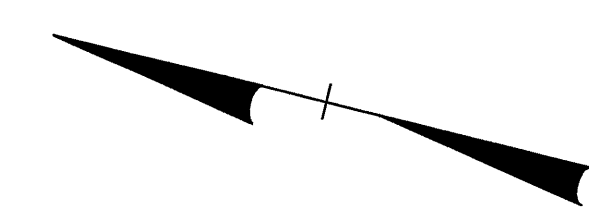

PROJ. REFERENCE NO.	SHEET NO.
R-2552B&C	TCP-17

A-A'

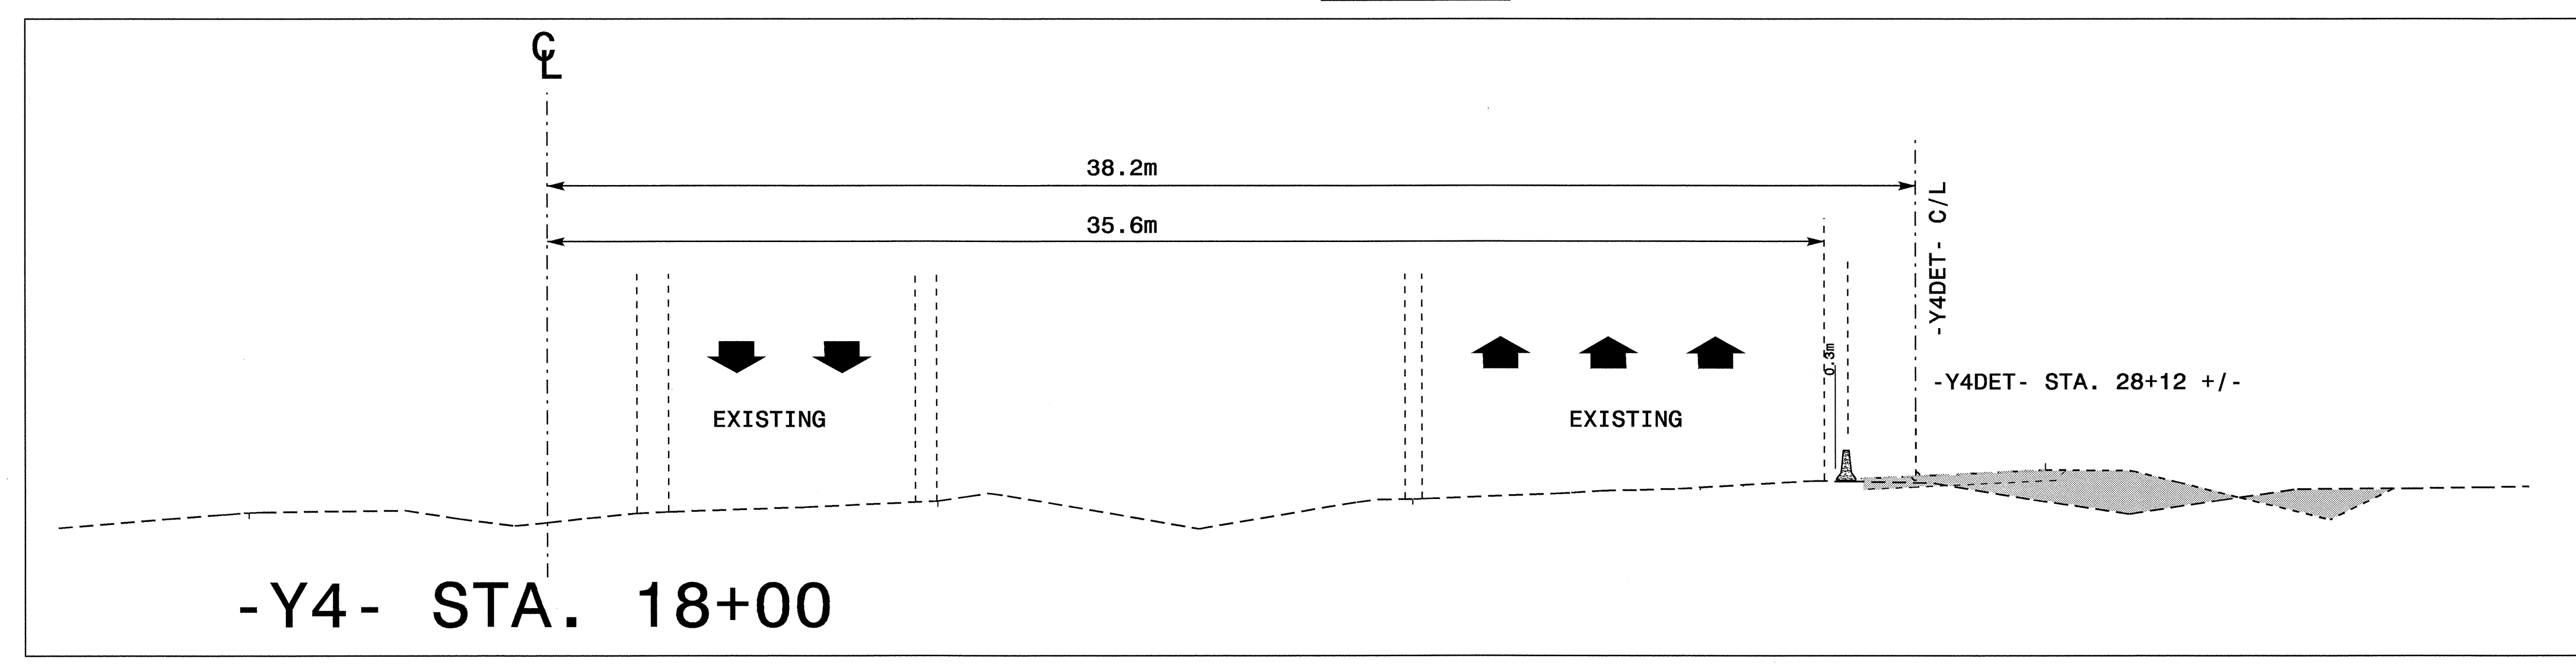

01-FEB-2005 07:35
 \\ets-c07s01n125528&1\TCP\AREA\IV R-2552B&C_TC-BTCP.dgn
 halawandoo AIT TEL2006124

APPROVED: <i>Joseph Isiah</i> DATE: 2/2/05	AREA IV, PHASE I DETAIL 2	
SCALE: NONE		REVISIONS
DATE: JAN. 2005		
DWG. BY: HAL		
DESIGN BY: HAL		
REVIEWED BY: JLP		CADD FILE