



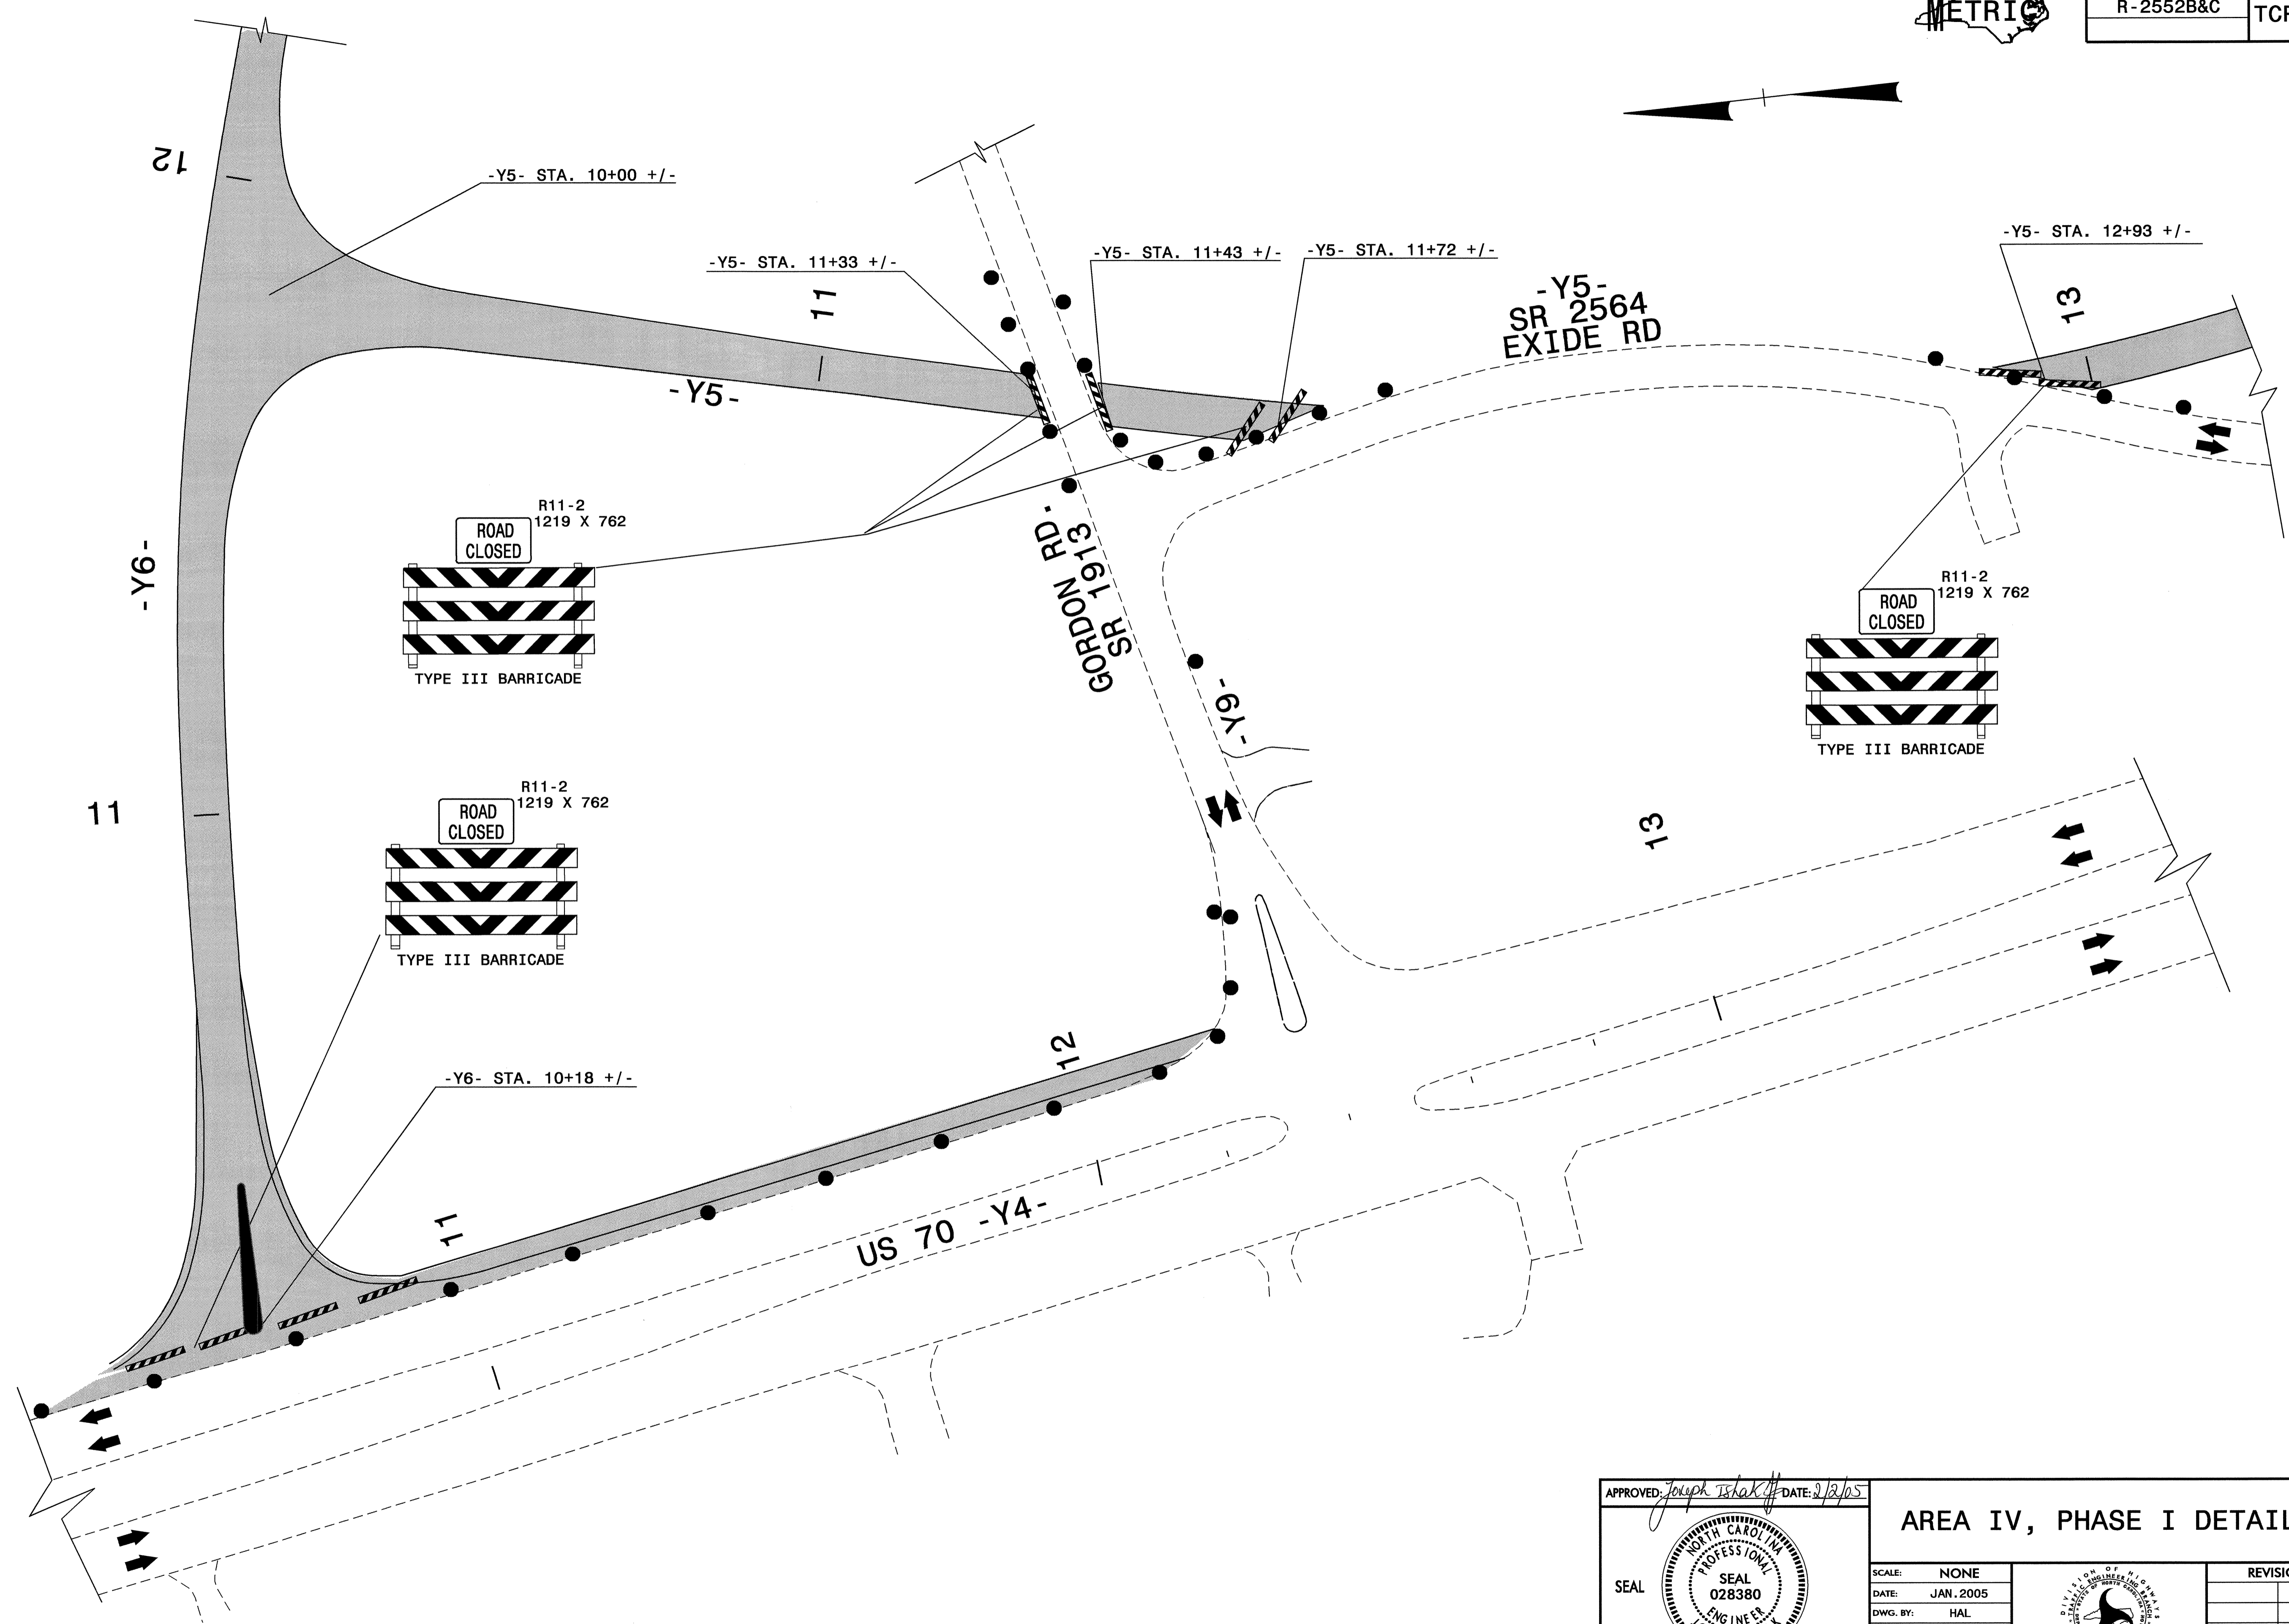

PROJ. REFERENCE NO.	SHEET NO.
R-2552B&C	TCP-16

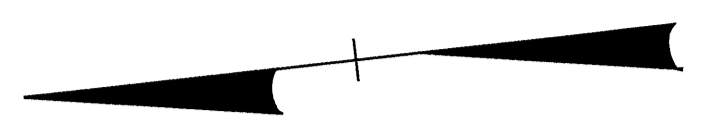

01-FEB-2005 07:44
 \\pfs-c01s01\p2552b\TCP\AREA\IV R-2552B&C.TC.BTCP.dgn
 holowandos AT TFC206424

APPROVED: *Joseph Ishak* DATE: *2/2/05*

AREA IV, PHASE I DETAIL 1

SCALE:	NONE
DATE:	JAN. 2005
DWG. BY:	HAL
DESIGN BY:	HAL
REVIEWED BY:	JLP



REVISIONS	