



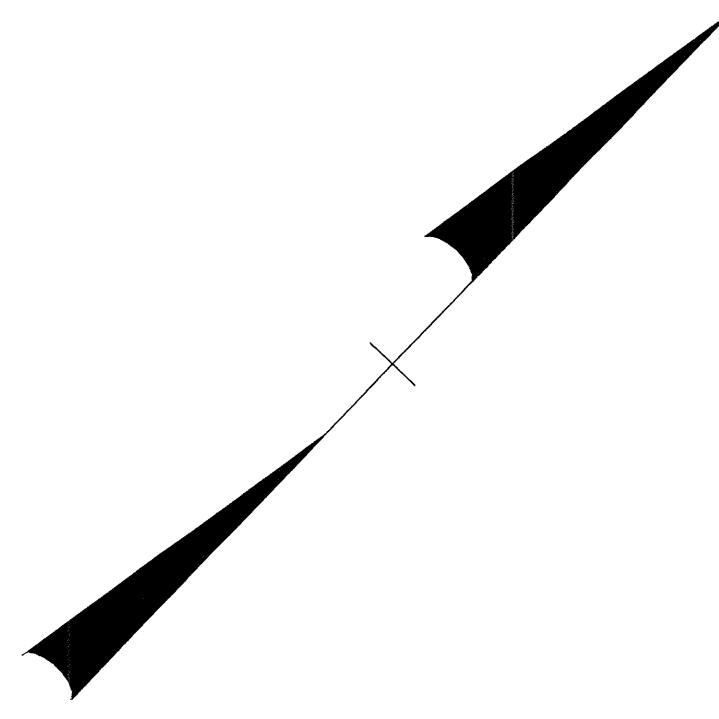

PROJ. REFERENCE NO.	SHEET NO.
R-2552B&C	TCP-13

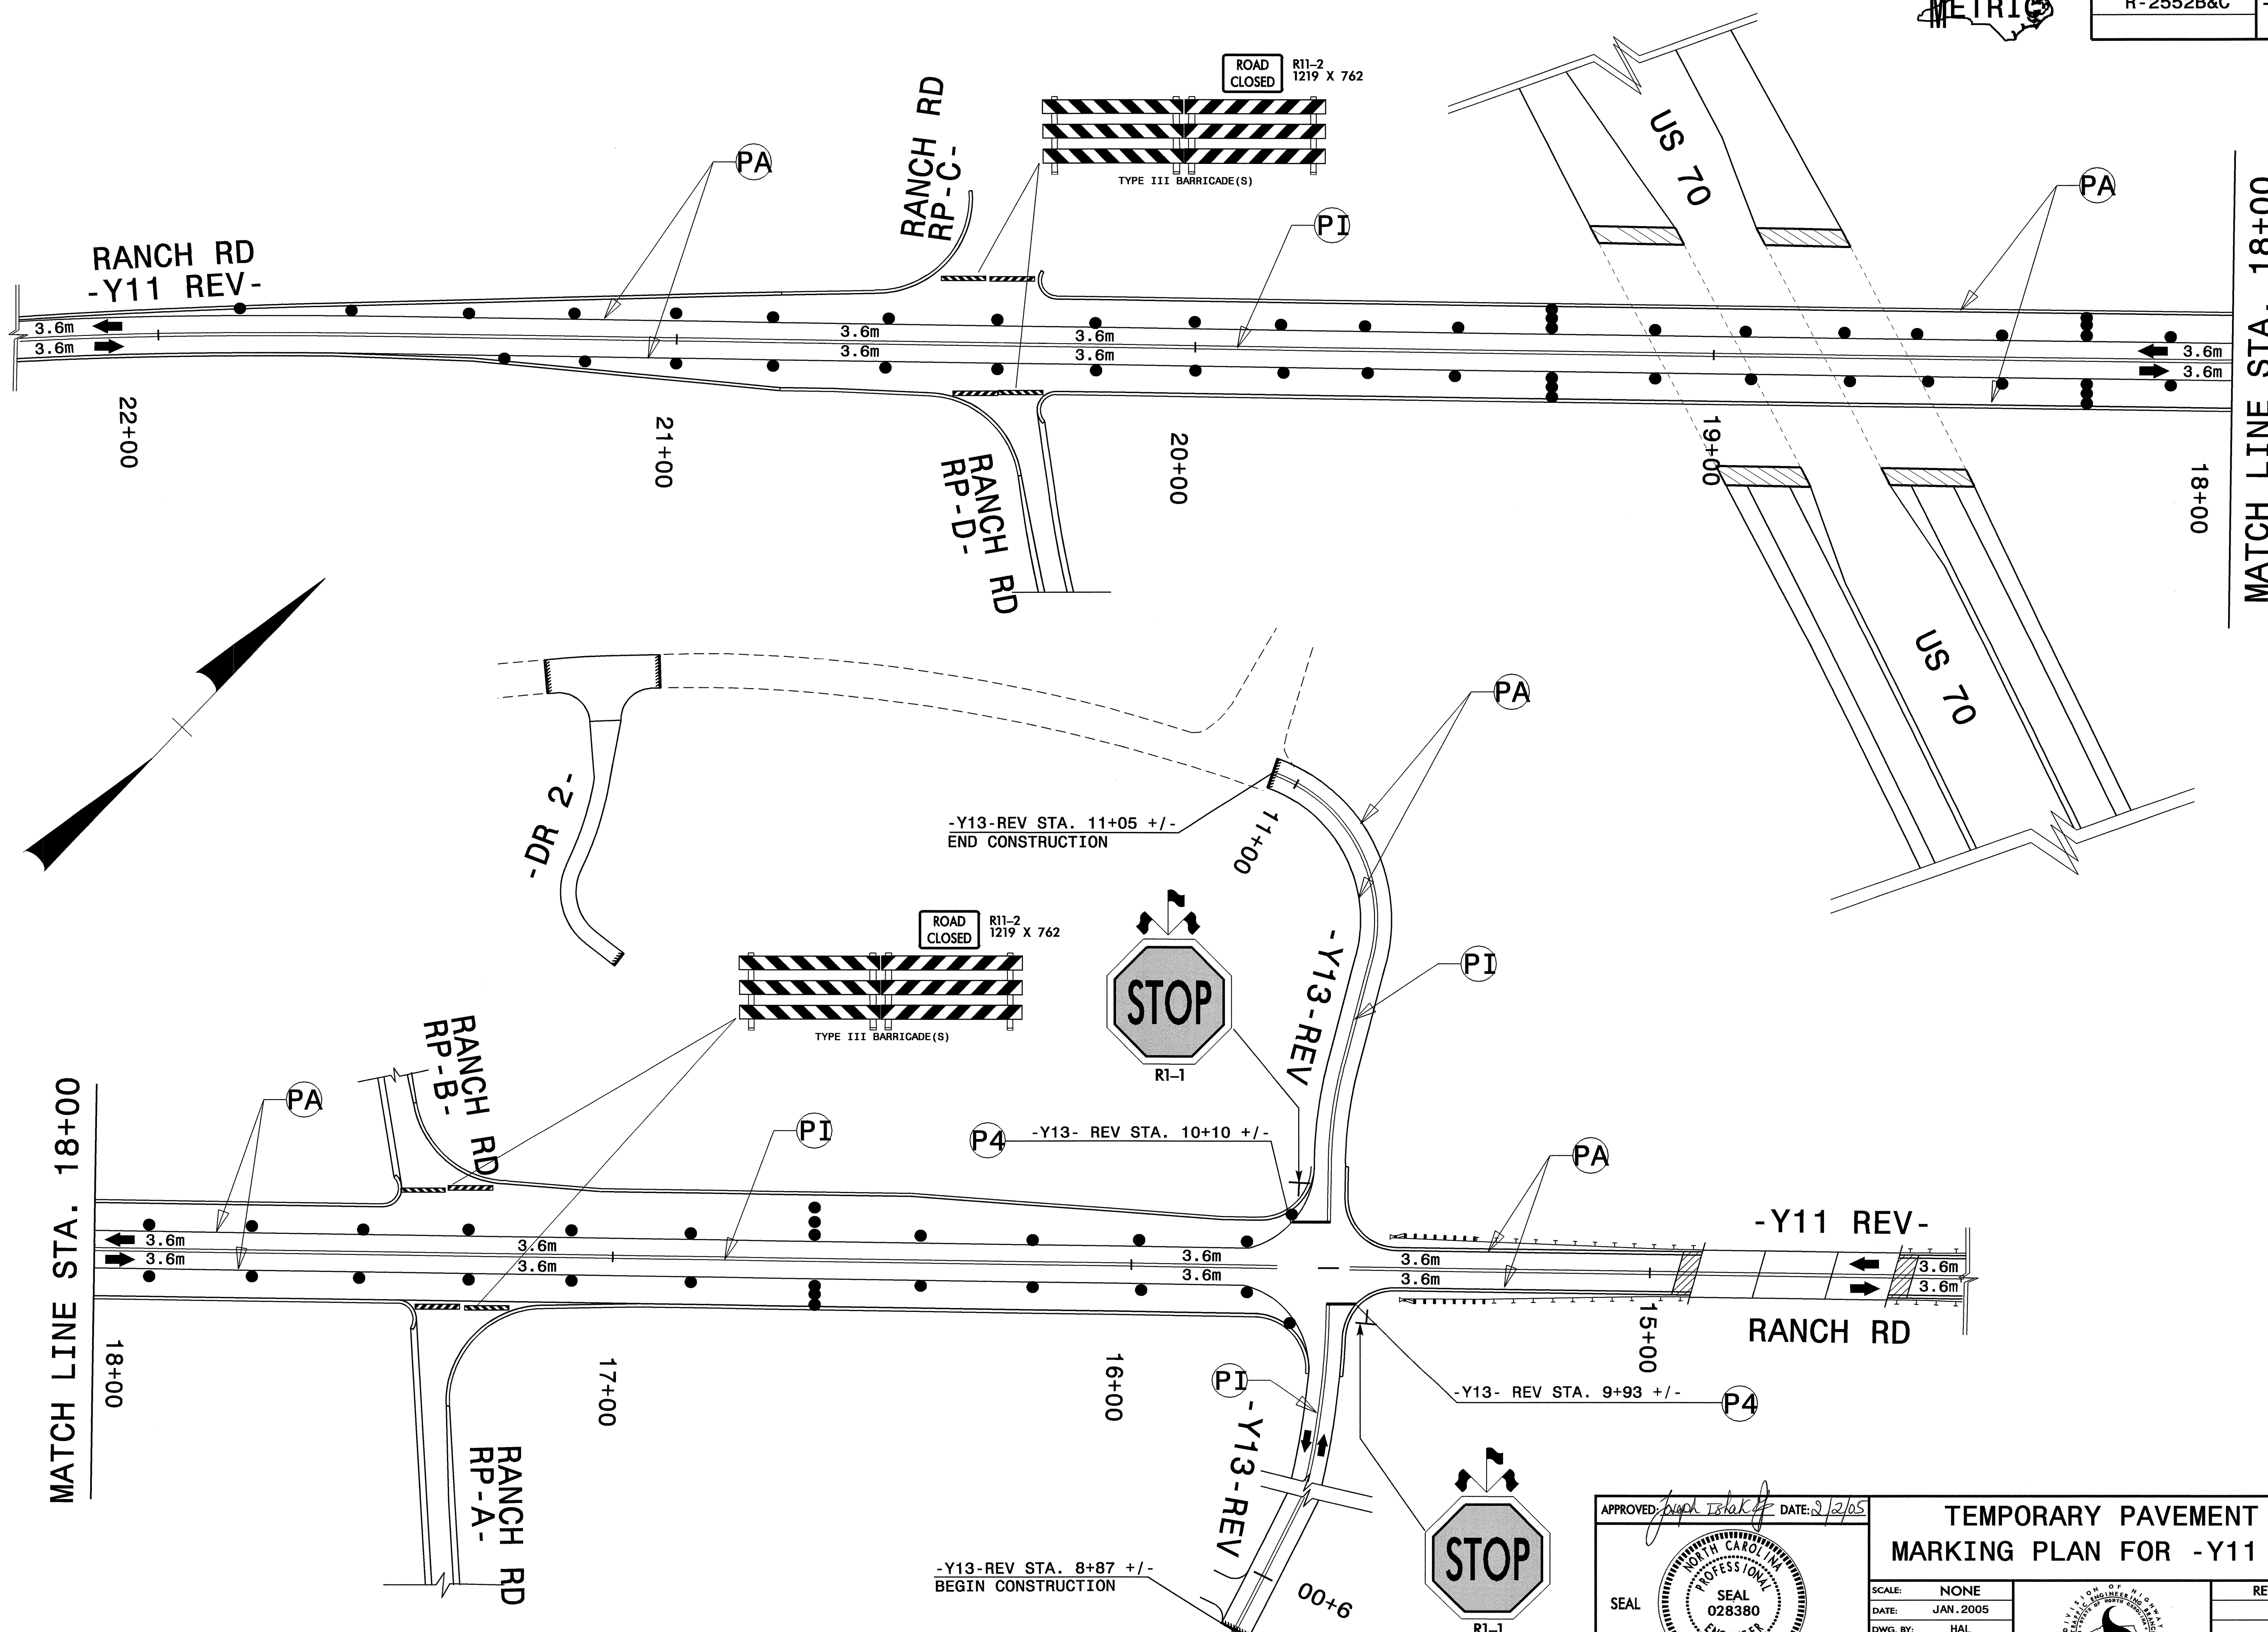

01-FEB-2005 07:45
 \\ets-cg7s01\projects\2552B&C\TCP\A\111111_r2552b&c.tc_bT_cp.dgn
 halawm\dwg AT-TE1C206424

APPROVED: <i>Joseph Ishak</i> DATE: 2/2/05		TEMPORARY PAVEMENT MARKING PLAN FOR -Y11 REV-	
SCALE:	NONE		REVISIONS
DATE:	JAN. 2005		
DWG. BY:	HAL		
DESIGN BY:	HAL		
REVIEWED BY:	JLP		