


AREA II DETAILS




PROJ. REFERENCE NO. R-2552B&C	SHEET NO. TCP-10
----------------------------------	---------------------

DETAIL 1A

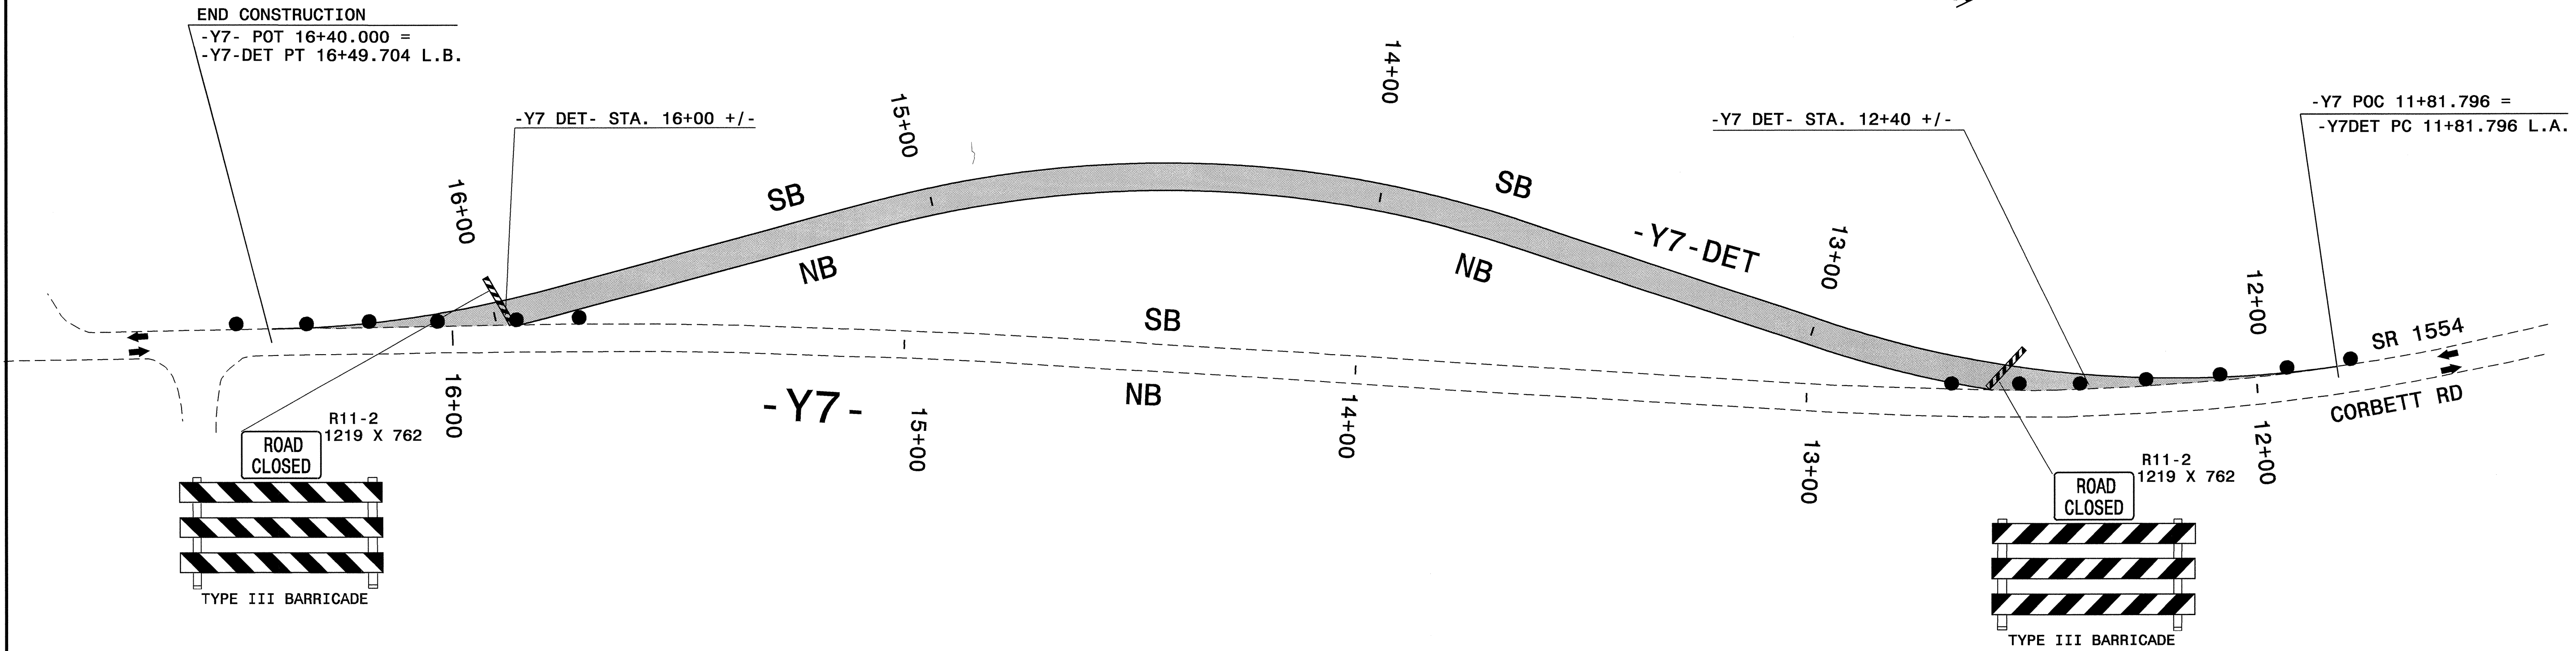

DETAIL 1B

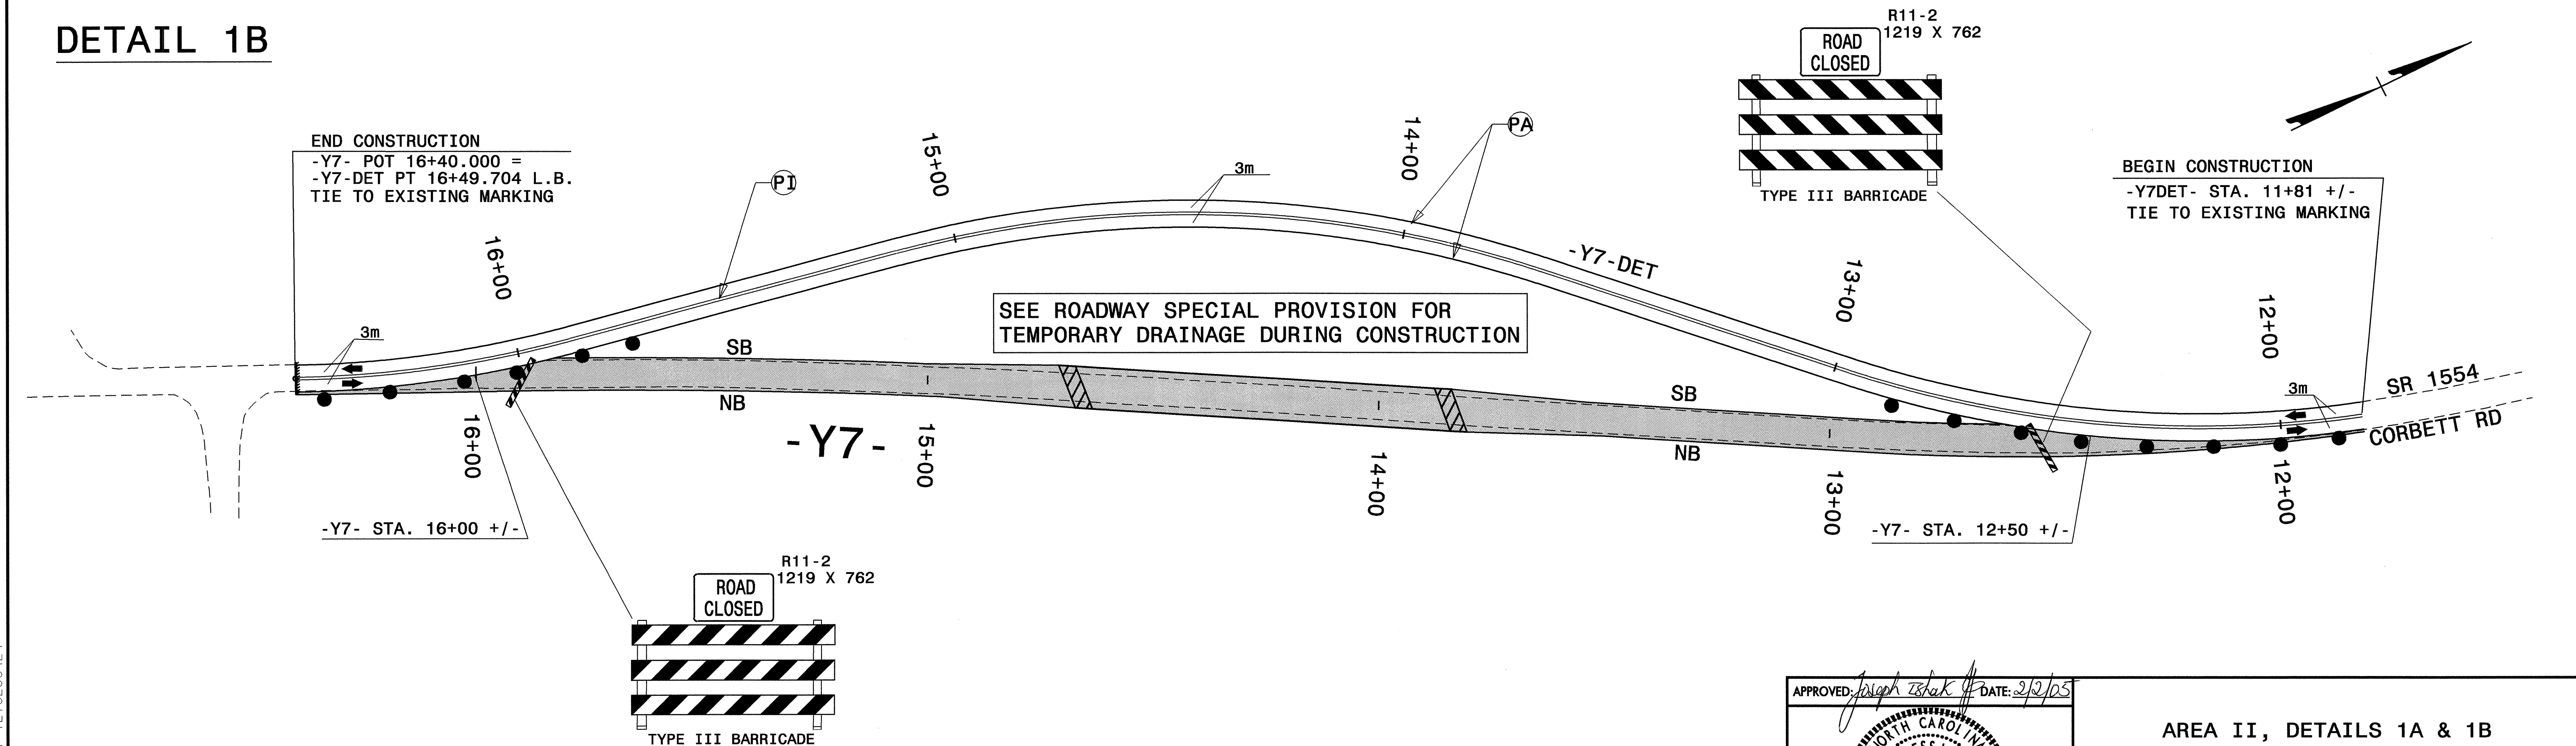

01-FEB-2005 07:18
\\efs-cgfs01\N\2552B\TCP\A\11111\2552b&c-.TC-BTCP.dgn
Halawandos AT 1E1C208424

APPROVED: <i>Joseph Ishak</i> DATE: 2/2/05	AREA II, DETAILS 1A & 1B	
	SCALE: NONE	
	DATE: JAN. 2005	
	DWG. BY: HAL	
	DESIGN BY: HAL	
REVIEWED BY: JLP	REVISIONS	