





PROJ. REFERENCE NO.	SHEET NO.
R-2552B&C	TCP-4A

PROJECT OVERVIEW (CONTINUE)

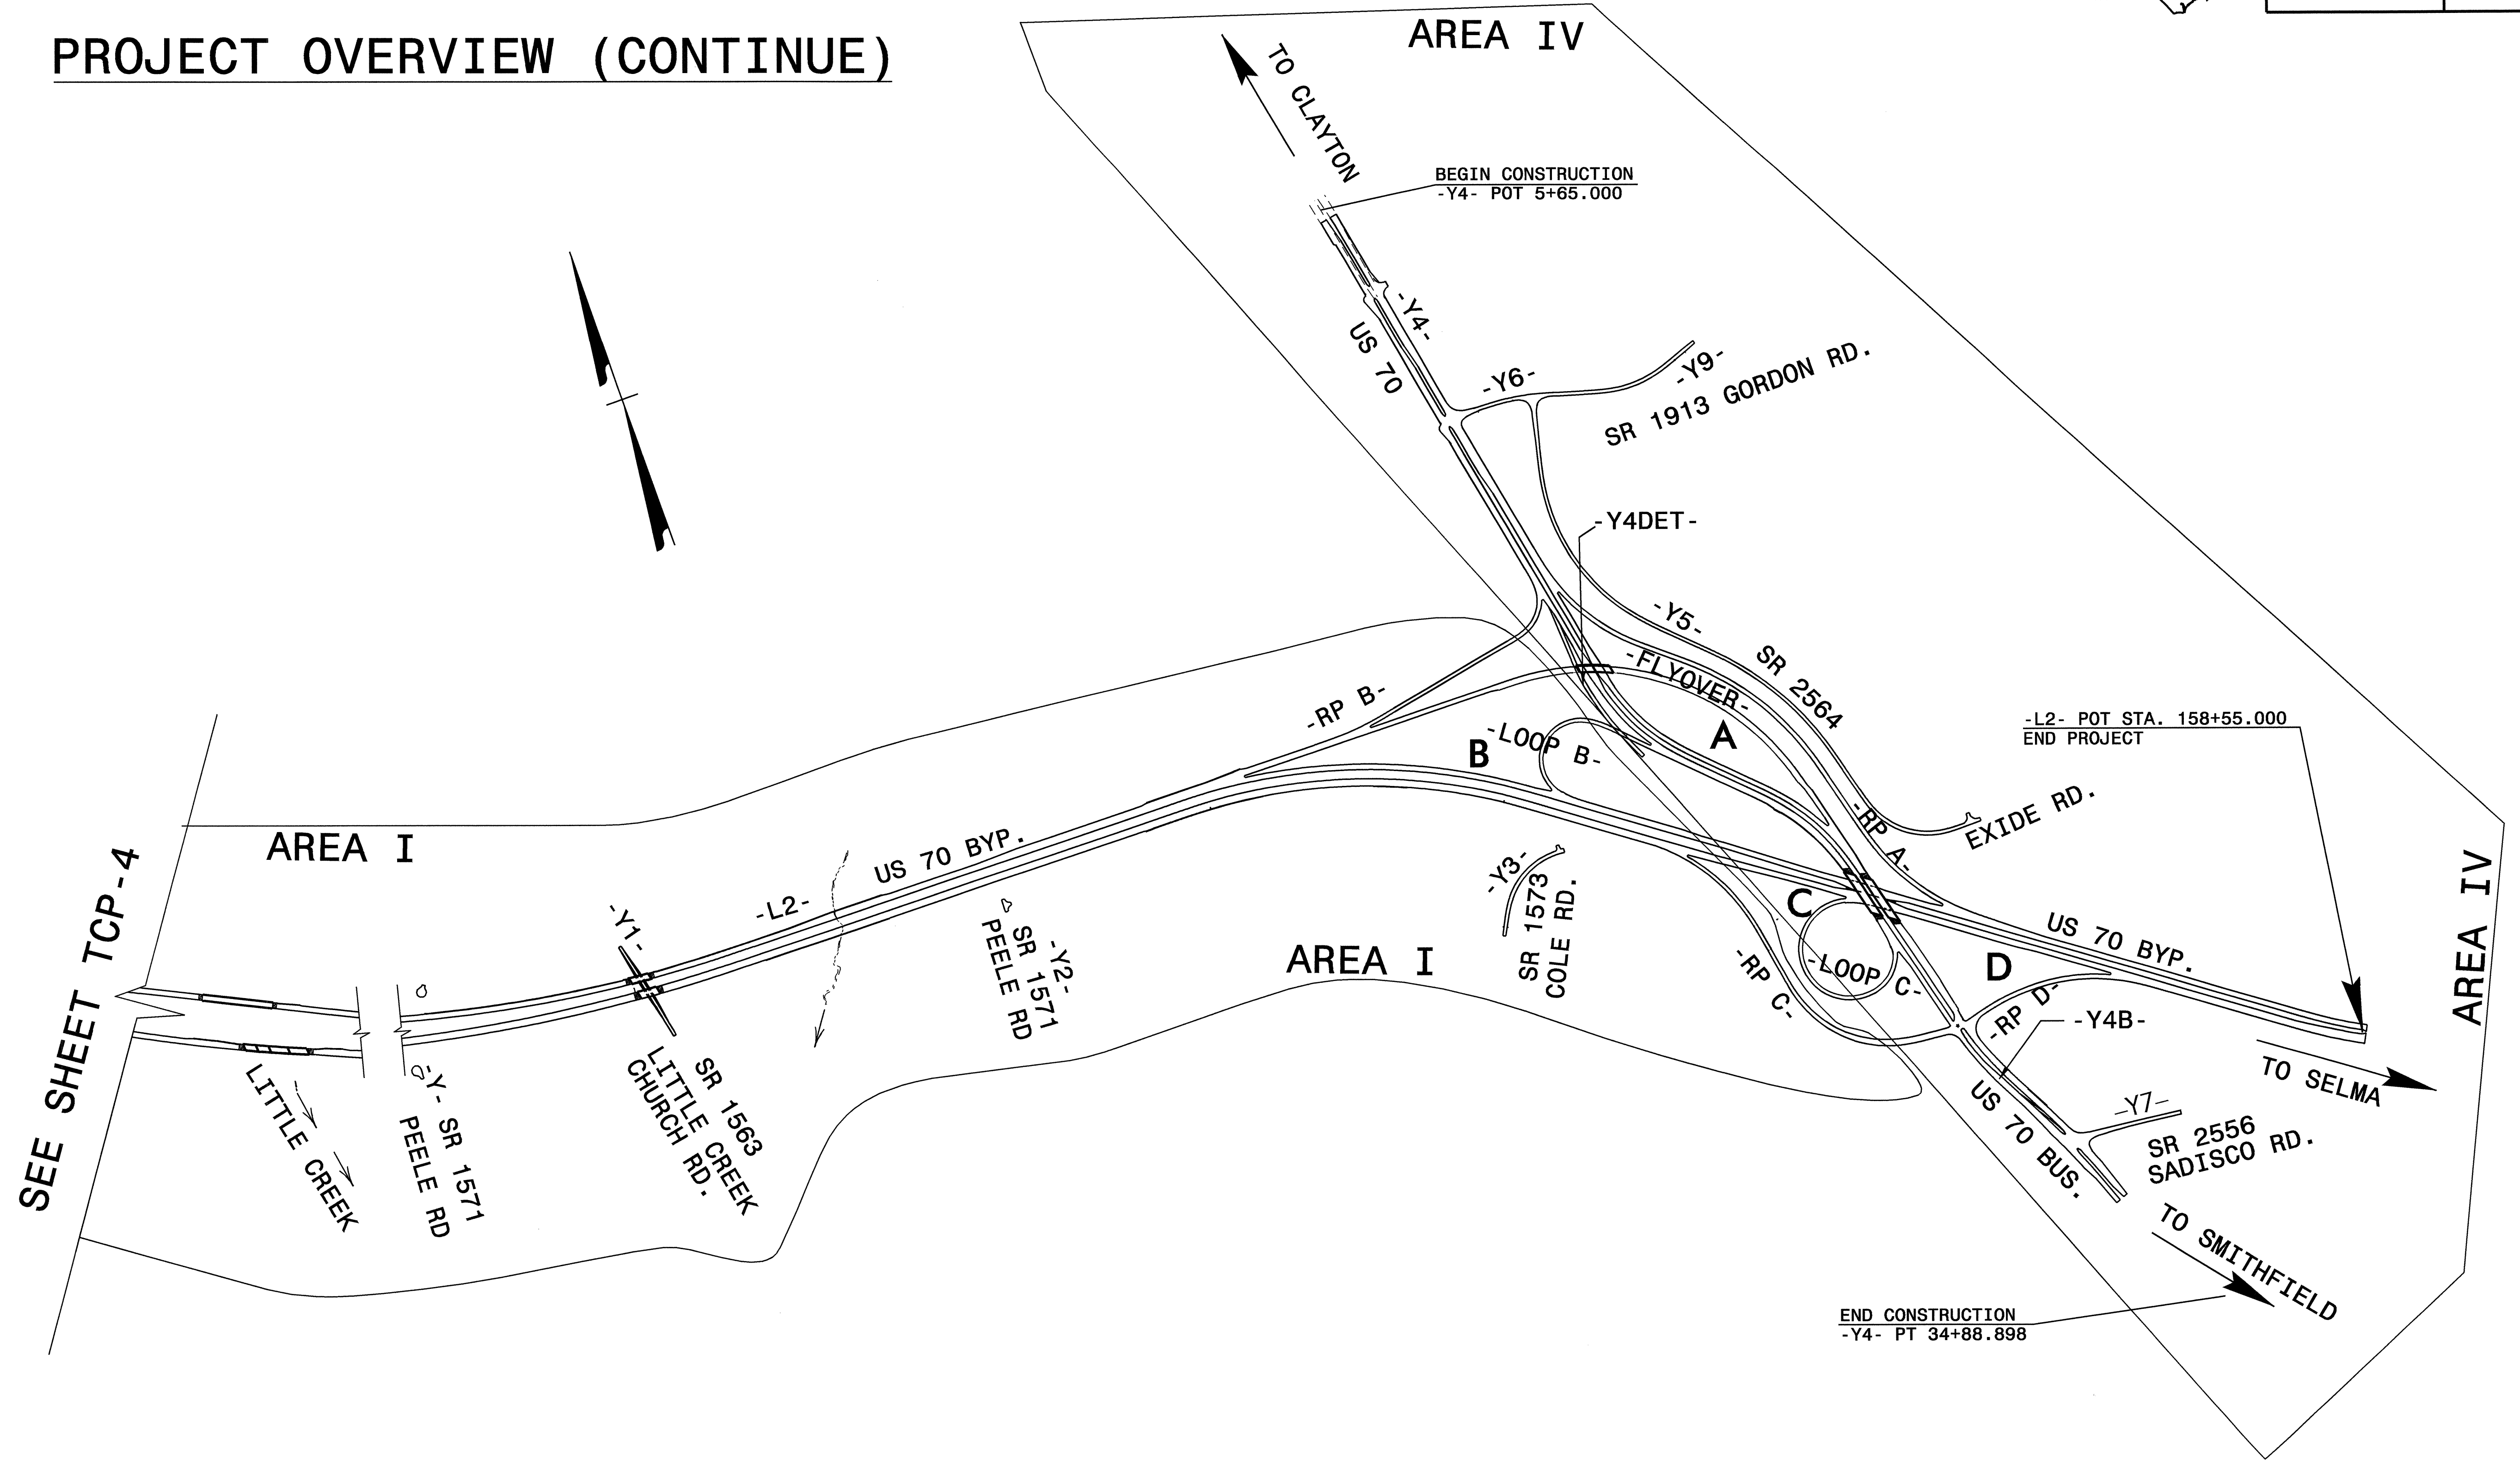

SEE SHEET TCP-4

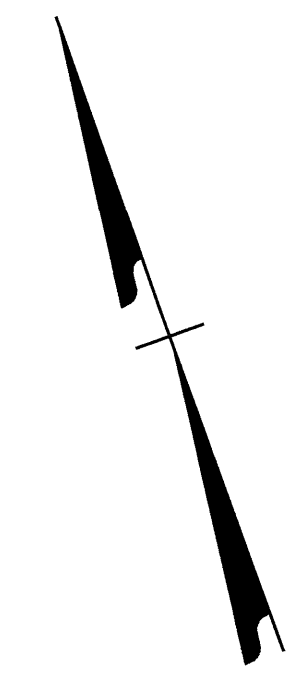

APPROVED: *Joseph Ishikawa* DATE: 2/2/05

SEAL

PROJECT OVERVIEW (CONTINUE)

SCALE:	NONE		<table border="1"> <tr> <th colspan="2">REVISIONS</th> </tr> <tr> <td> </td> <td> </td> </tr> <tr> <td> </td> <td> </td> </tr> <tr> <td> </td> <td> </td> </tr> </table>	REVISIONS							
REVISIONS											
DATE:	JAN. 2005										
DWG. BY:	HAL										
DESIGN BY:	HAL										
REVIEWED BY:	JLP	CADD FILE									

01-FEB-2005 07:49
 \\nets-c01-f60\N\2552B&C\TCP\A\I\Ishikawa\2552B&C\TC-BTCP.dgn
 halward@ncs.com AT 11/12/04 4:24