


NOTE:
ALL PROPOSED UTILITY WORK
SHOWN ON THIS SHEET WILL
BE DONE BY OTHERS



UTILITIES BY OTHERS

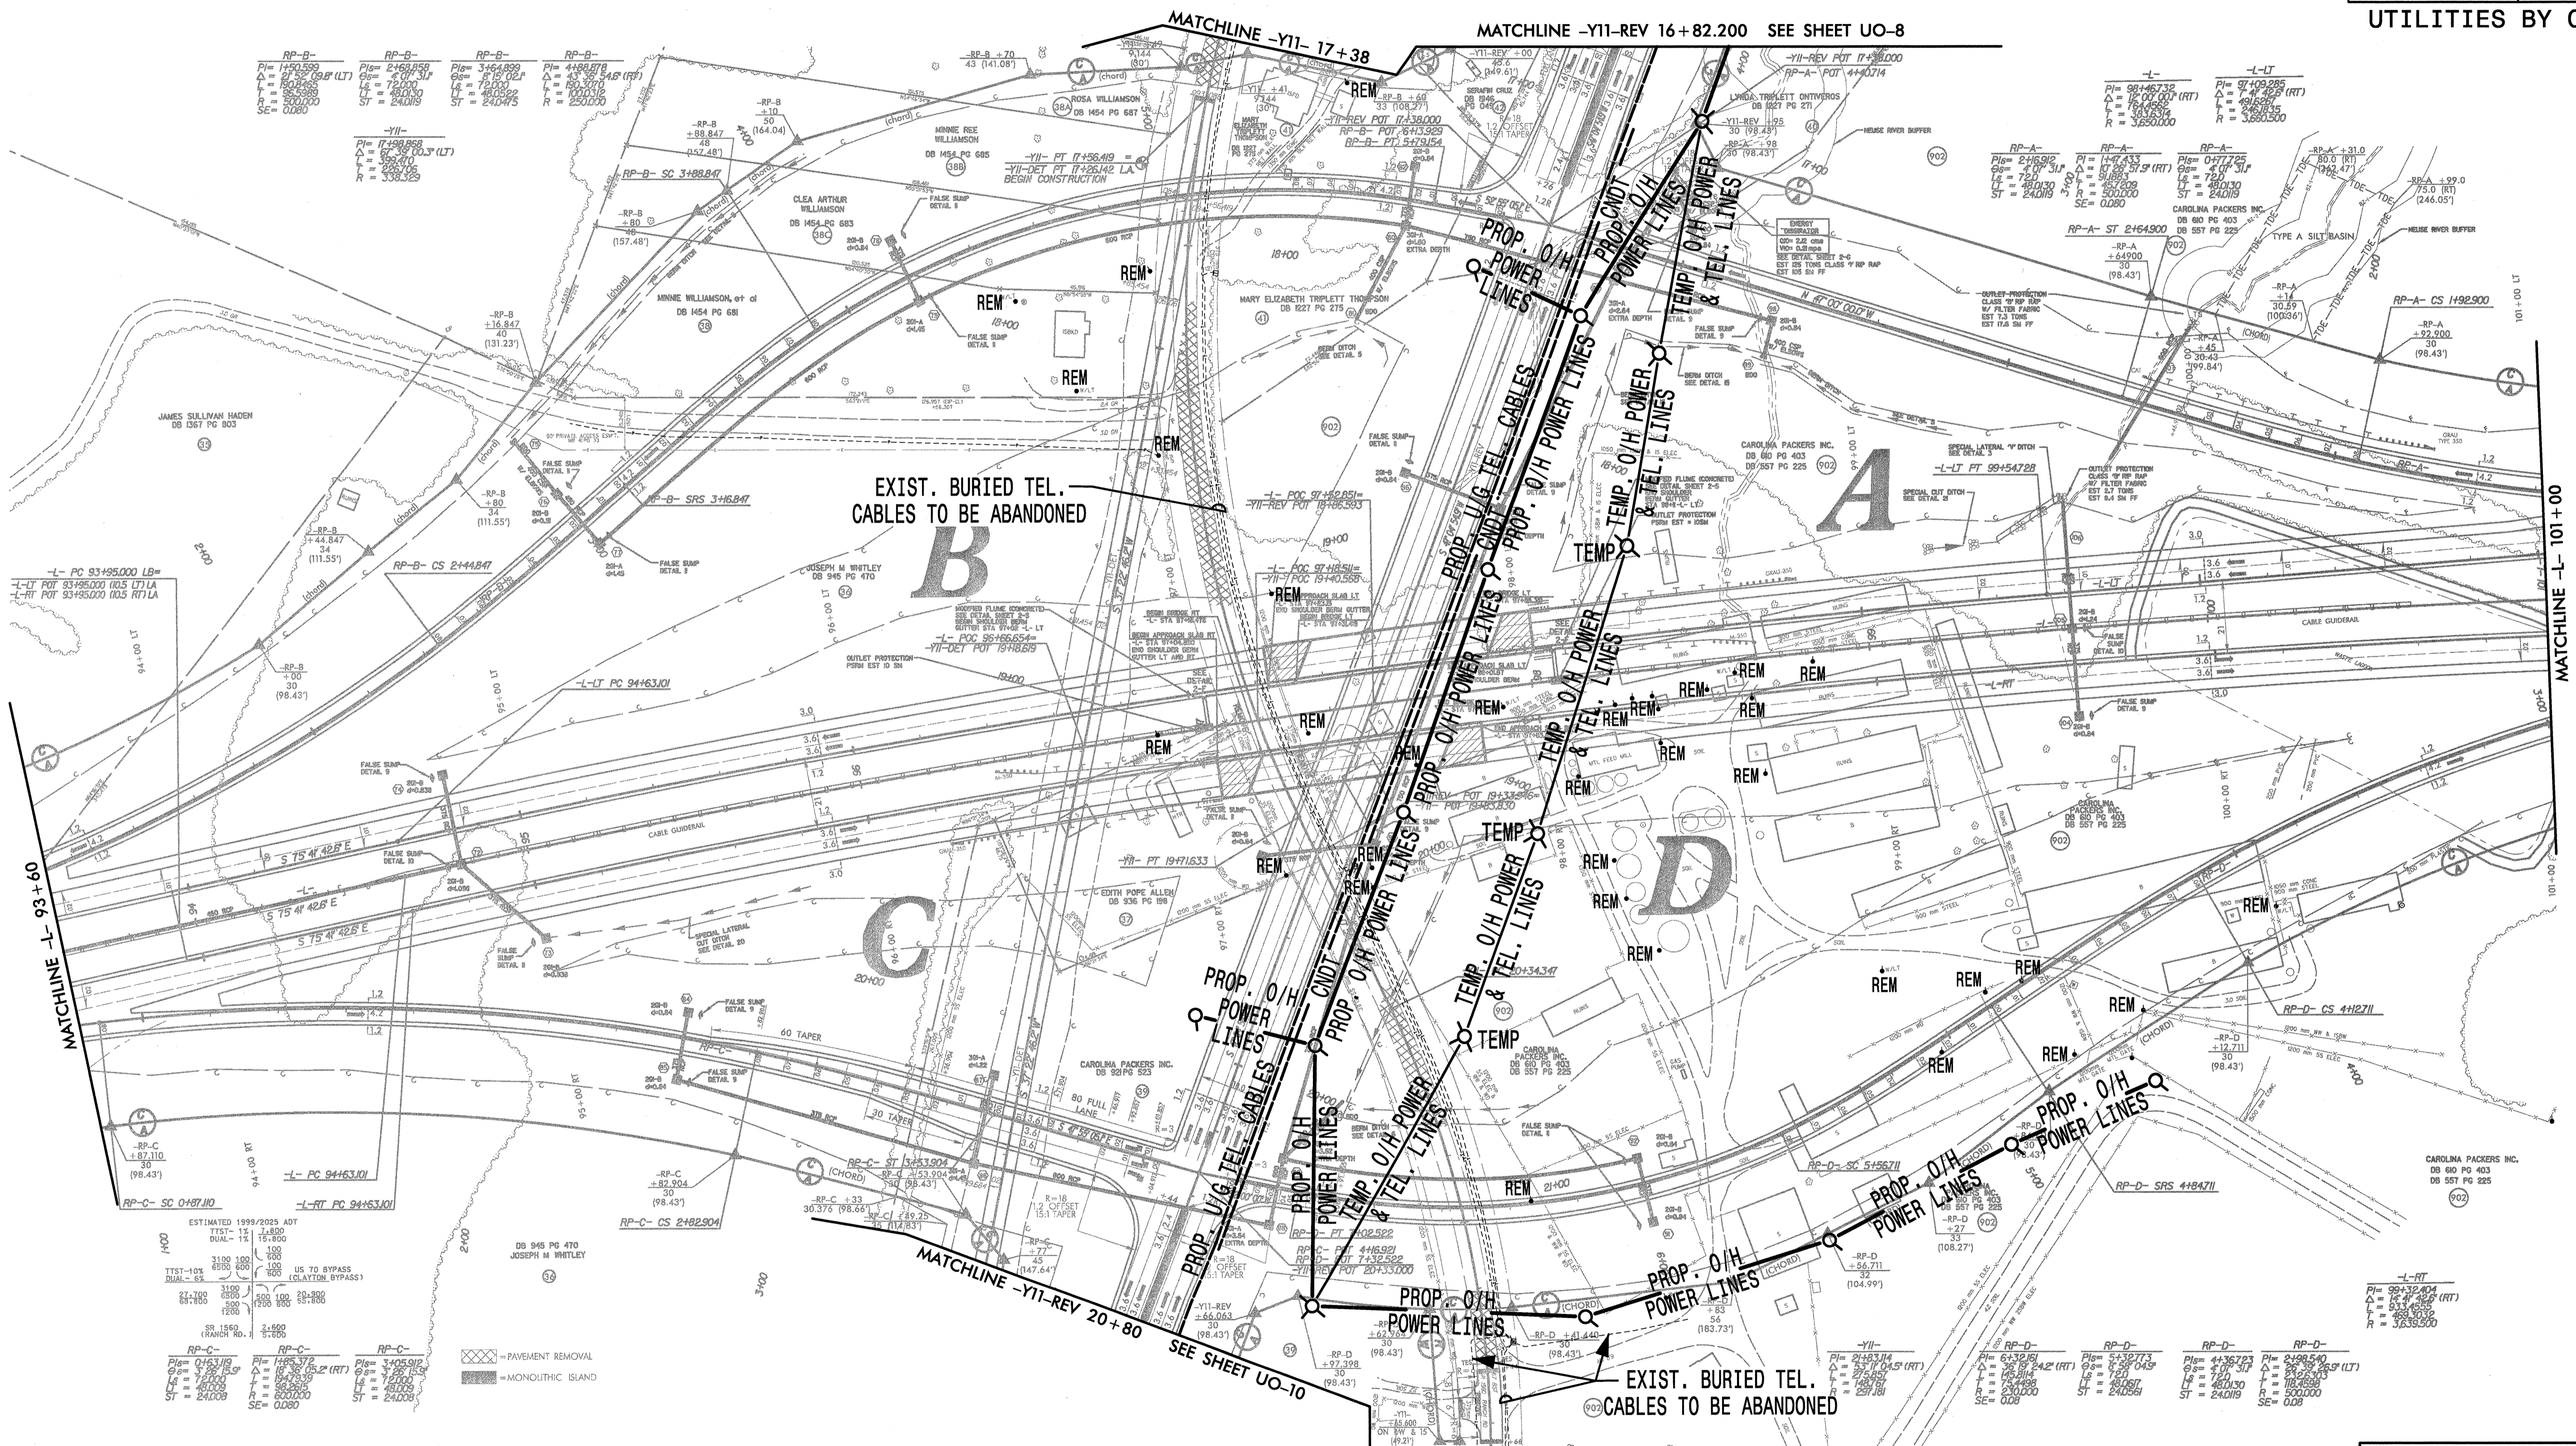


| -L- | -L-LT |
|--|--|

ESTIMATED 1999/2025 ADT


US TO BYPASS (CLAYTON BYPASS)


SR 1560 (RANCH RD.)


⊗ = PAVEMENT REMOVAL
⊗ = MONOLITHIC ISLAND

05:7387 IN: 2552B.prj | subo\y:2552buo9.psh
 11:51:43 AM
 02/04/2005

Prepared by:

A Tyco International Ltd. Company
 701 Corporate Center Drive, Suite 475
 Raleigh, NC 27607
 (919) 854-6200 - (919) 854-6259(fax)