
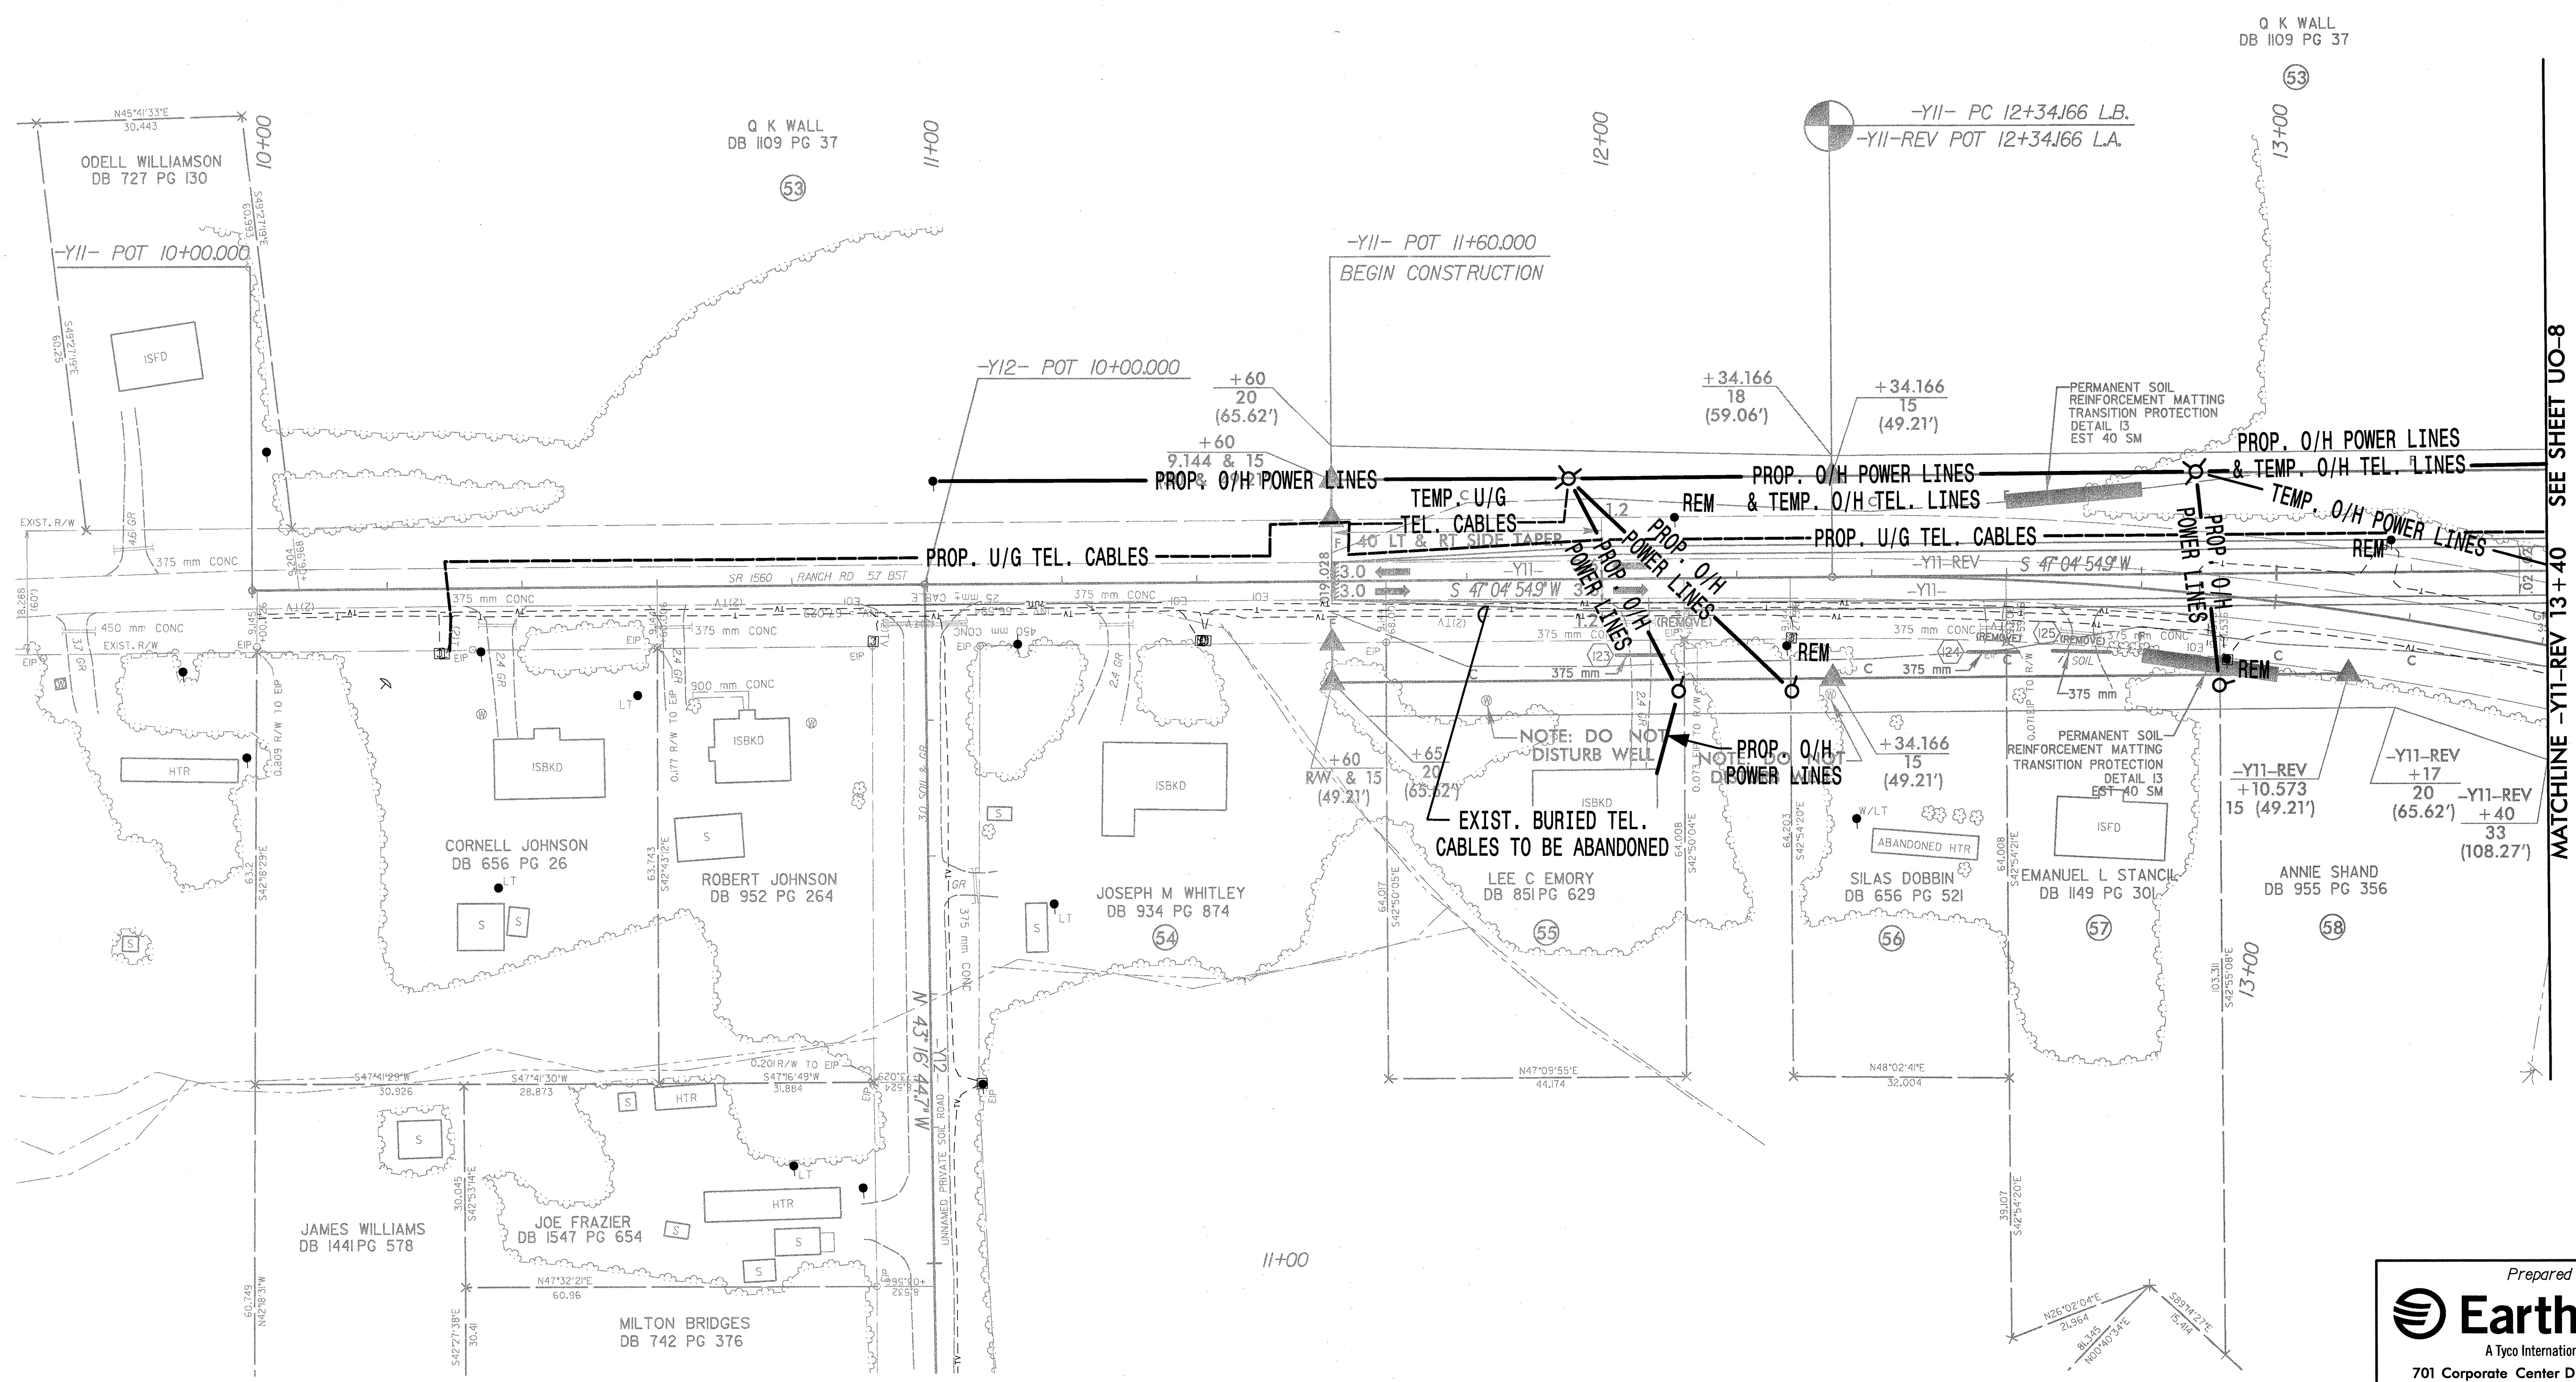


UTILITIES BY OTHERS

NOTE:
ALL PROPOSED UTILITY WORK
SHOWN ON THIS SHEET WILL
BE DONE BY OTHERS

-Y11-
PI = 13+31.01
Δ = 2° 30' 04.3" (RT)
L = 191.589
T = 96.935
R = 510.541

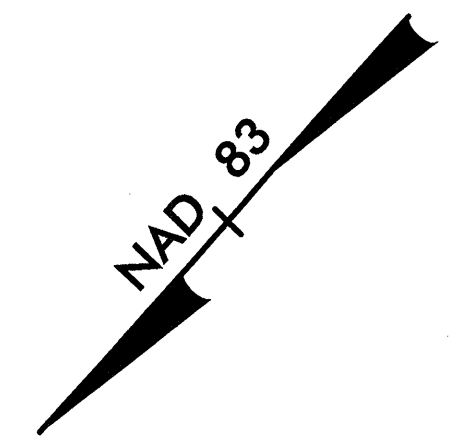

MATCHLINE -Y11-REV 13+40 SEE SHEET UO-8

Prepared by:
EarthTech
 A Tyco International Ltd. Company
 701 Corporate Center Drive, Suite 475
 Raleigh, NC 27607
 (919) 854-6200 - (919) 854-6259(fax)

S:\7987\1\2552b\p\0\ubox\2552bu07.dwg 11:57:50 AM 02/04/2005