


NOTE:
ALL PROPOSED UTILITY WORK
SHOWN ON THIS SHEET WILL
BE DONE BY OTHERS

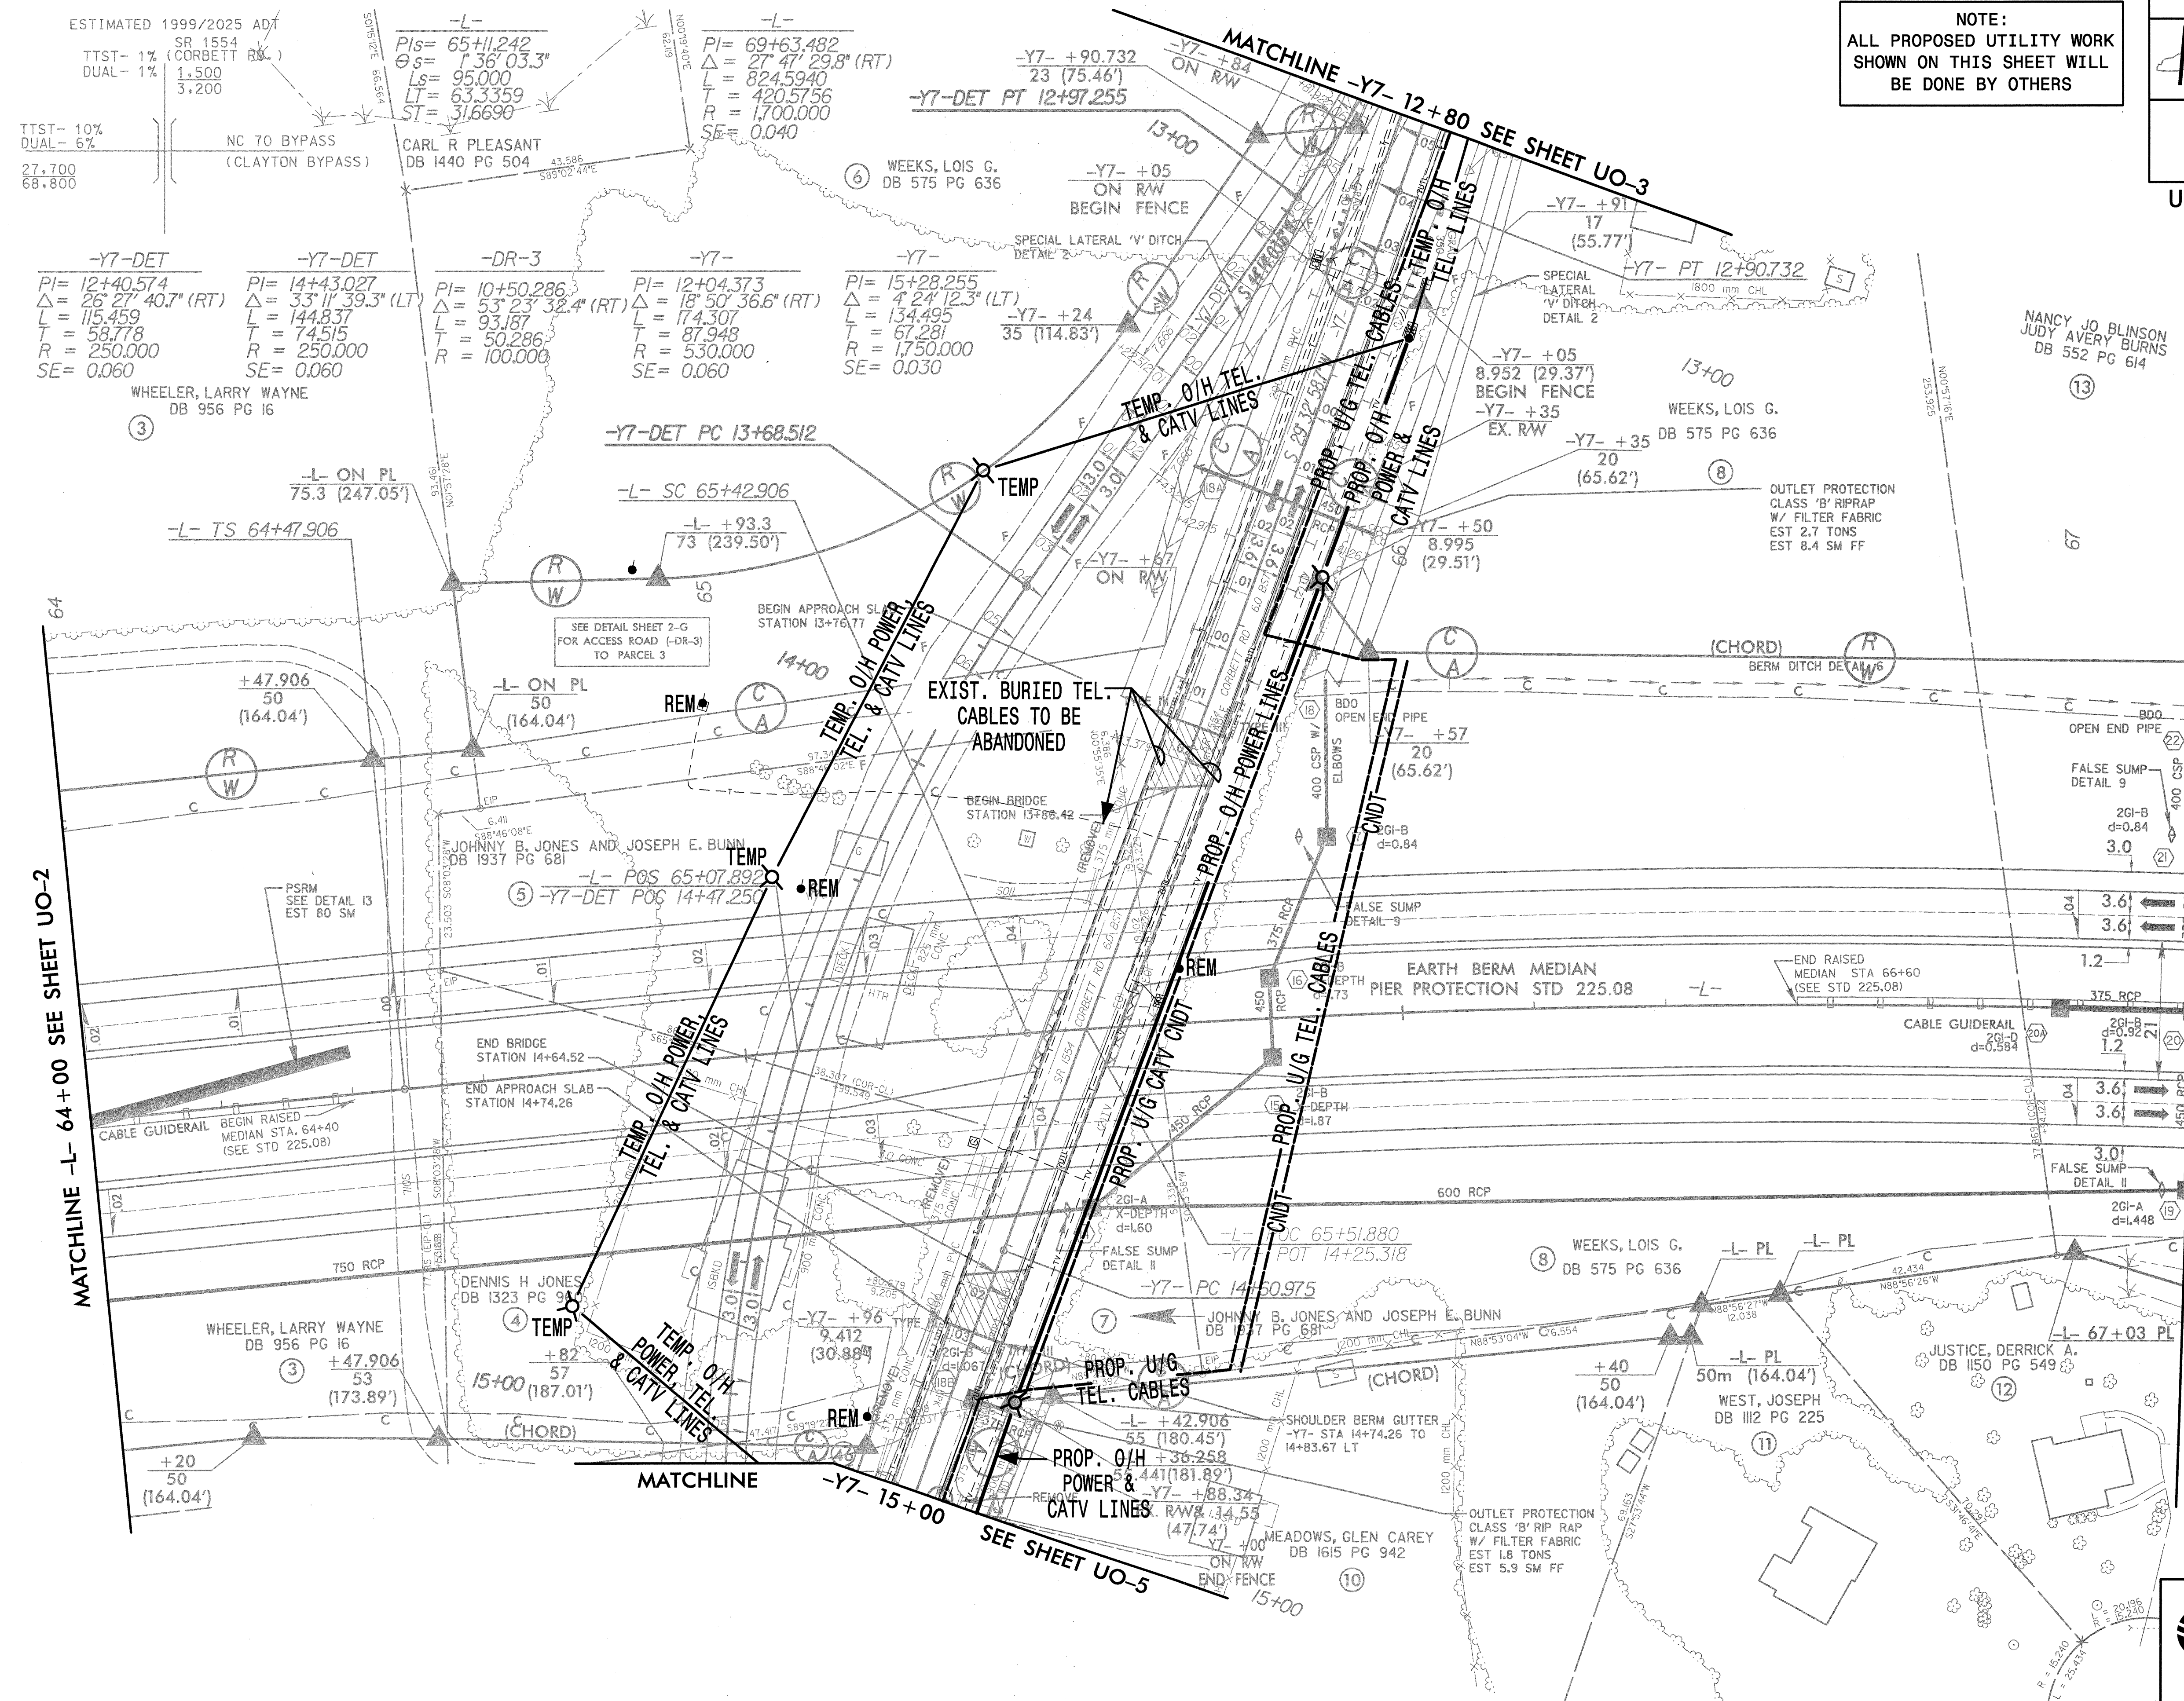

ESTIMATED 1999/2025 AD
TTST- 1% SR 1554
DUAL- 1% CORBETT RD.
1.500
3.200

TTST- 10%
DUAL- 6%
27.700
68.800

NC 70 BYPASS
(CLAYTON BYPASS)

-Y7-DET
PI= 12+40.574
Δ= 26' 27" 40.7" (RT)
L= 115.459
T= 58.778
R= 250.000
SE= 0.060

-Y7-DET
PI= 14+43.027
Δ= 33' 11" 39.3" (LT)
L= 144.837
T= 74.515
R= 250.000
SE= 0.060

-L-
PIs= 65+11.242
Os= 1' 36" 03.3"
Ls= 95.000
LT= 63.3359
ST= 31.6690

-L-
PI= 69+63.482
Δ= 27' 47" 29.8" (RT)
L= 824.5940
T= 420.5756
R= 1,700.000
SE= 0.040

-Y7-DET PT 12+97.255
-Y7- +90.732
23 (75.46')

WHEELER, LARRY WAYNE
DB 956 PG 16

⑥ WEEKS, LOIS G.
DB 575 PG 636

⑦ WEEKS, LOIS G.
DB 575 PG 636

NANCY JO BLINSON
JUDY AVERY BURNS
DB 552 PG 614

-L- ON PL
75.3 (247.05')

-L- SC 65+42.906

-L- +93.3
73 (239.50')

-L- TS 64+47.906

+47.906
50
(164.04')

-L- ON PL
50
(164.04')

MATCHLINE -L- 64+00 SEE SHEET UO-2

MATCHLINE -L- 67+20

WHEELER, LARRY WAYNE
DB 956 PG 16

④ DENNIS H JONES
DB 1323 PG 99

⑦ JOHNNY B. JONES AND JOSEPH E. BUNN
DB 1937 PG 681

⑧ WEEKS, LOIS G.
DB 575 PG 636

⑪ WEST, JOSEPH
DB 112 PG 225

⑫ JUSTICE, DERRICK A.
DB 1150 PG 549

⑩ MEADOWS, GLEN CAREY
DB 1615 PG 942

+20
50
(164.04')

-Y7- +96
9.412
(30.88')

+40
50
(164.04')

-L- PL
50m (164.04')

+47.906
53
(173.89')

-L- +42.906
55 (180.45')

-Y7- +36.258
54.441 (181.82')

-Y7- +88.34
54.441 (181.82')

G:\7987\1\2552B\proj\ubov\2552buo4.psh
02/04/2005 11:58:00 AM