



NOTE:  
ALL PROPOSED UTILITY WORK  
SHOWN ON THIS SHEET WILL  
BE DONE BY OTHERS

UTILITIES BY OTHERS

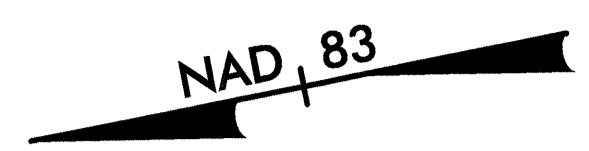

**-Y7-**  
 $PI = 12+04.373$   
 $\Delta = 18^{\circ} 50' 36.6" (RT)$   
 $L = 174.307$   
 $T = 87.948$   
 $R = 530.000$   
 $SE = 0.060$

**-Y7-DET**  
 $PI = 12+40.574$   
 $\Delta = 26^{\circ} 27' 40.7" (RT)$   
 $L = 115.459$   
 $T = 58.778$   
 $R = 250.000$   
 $SE = 0.060$

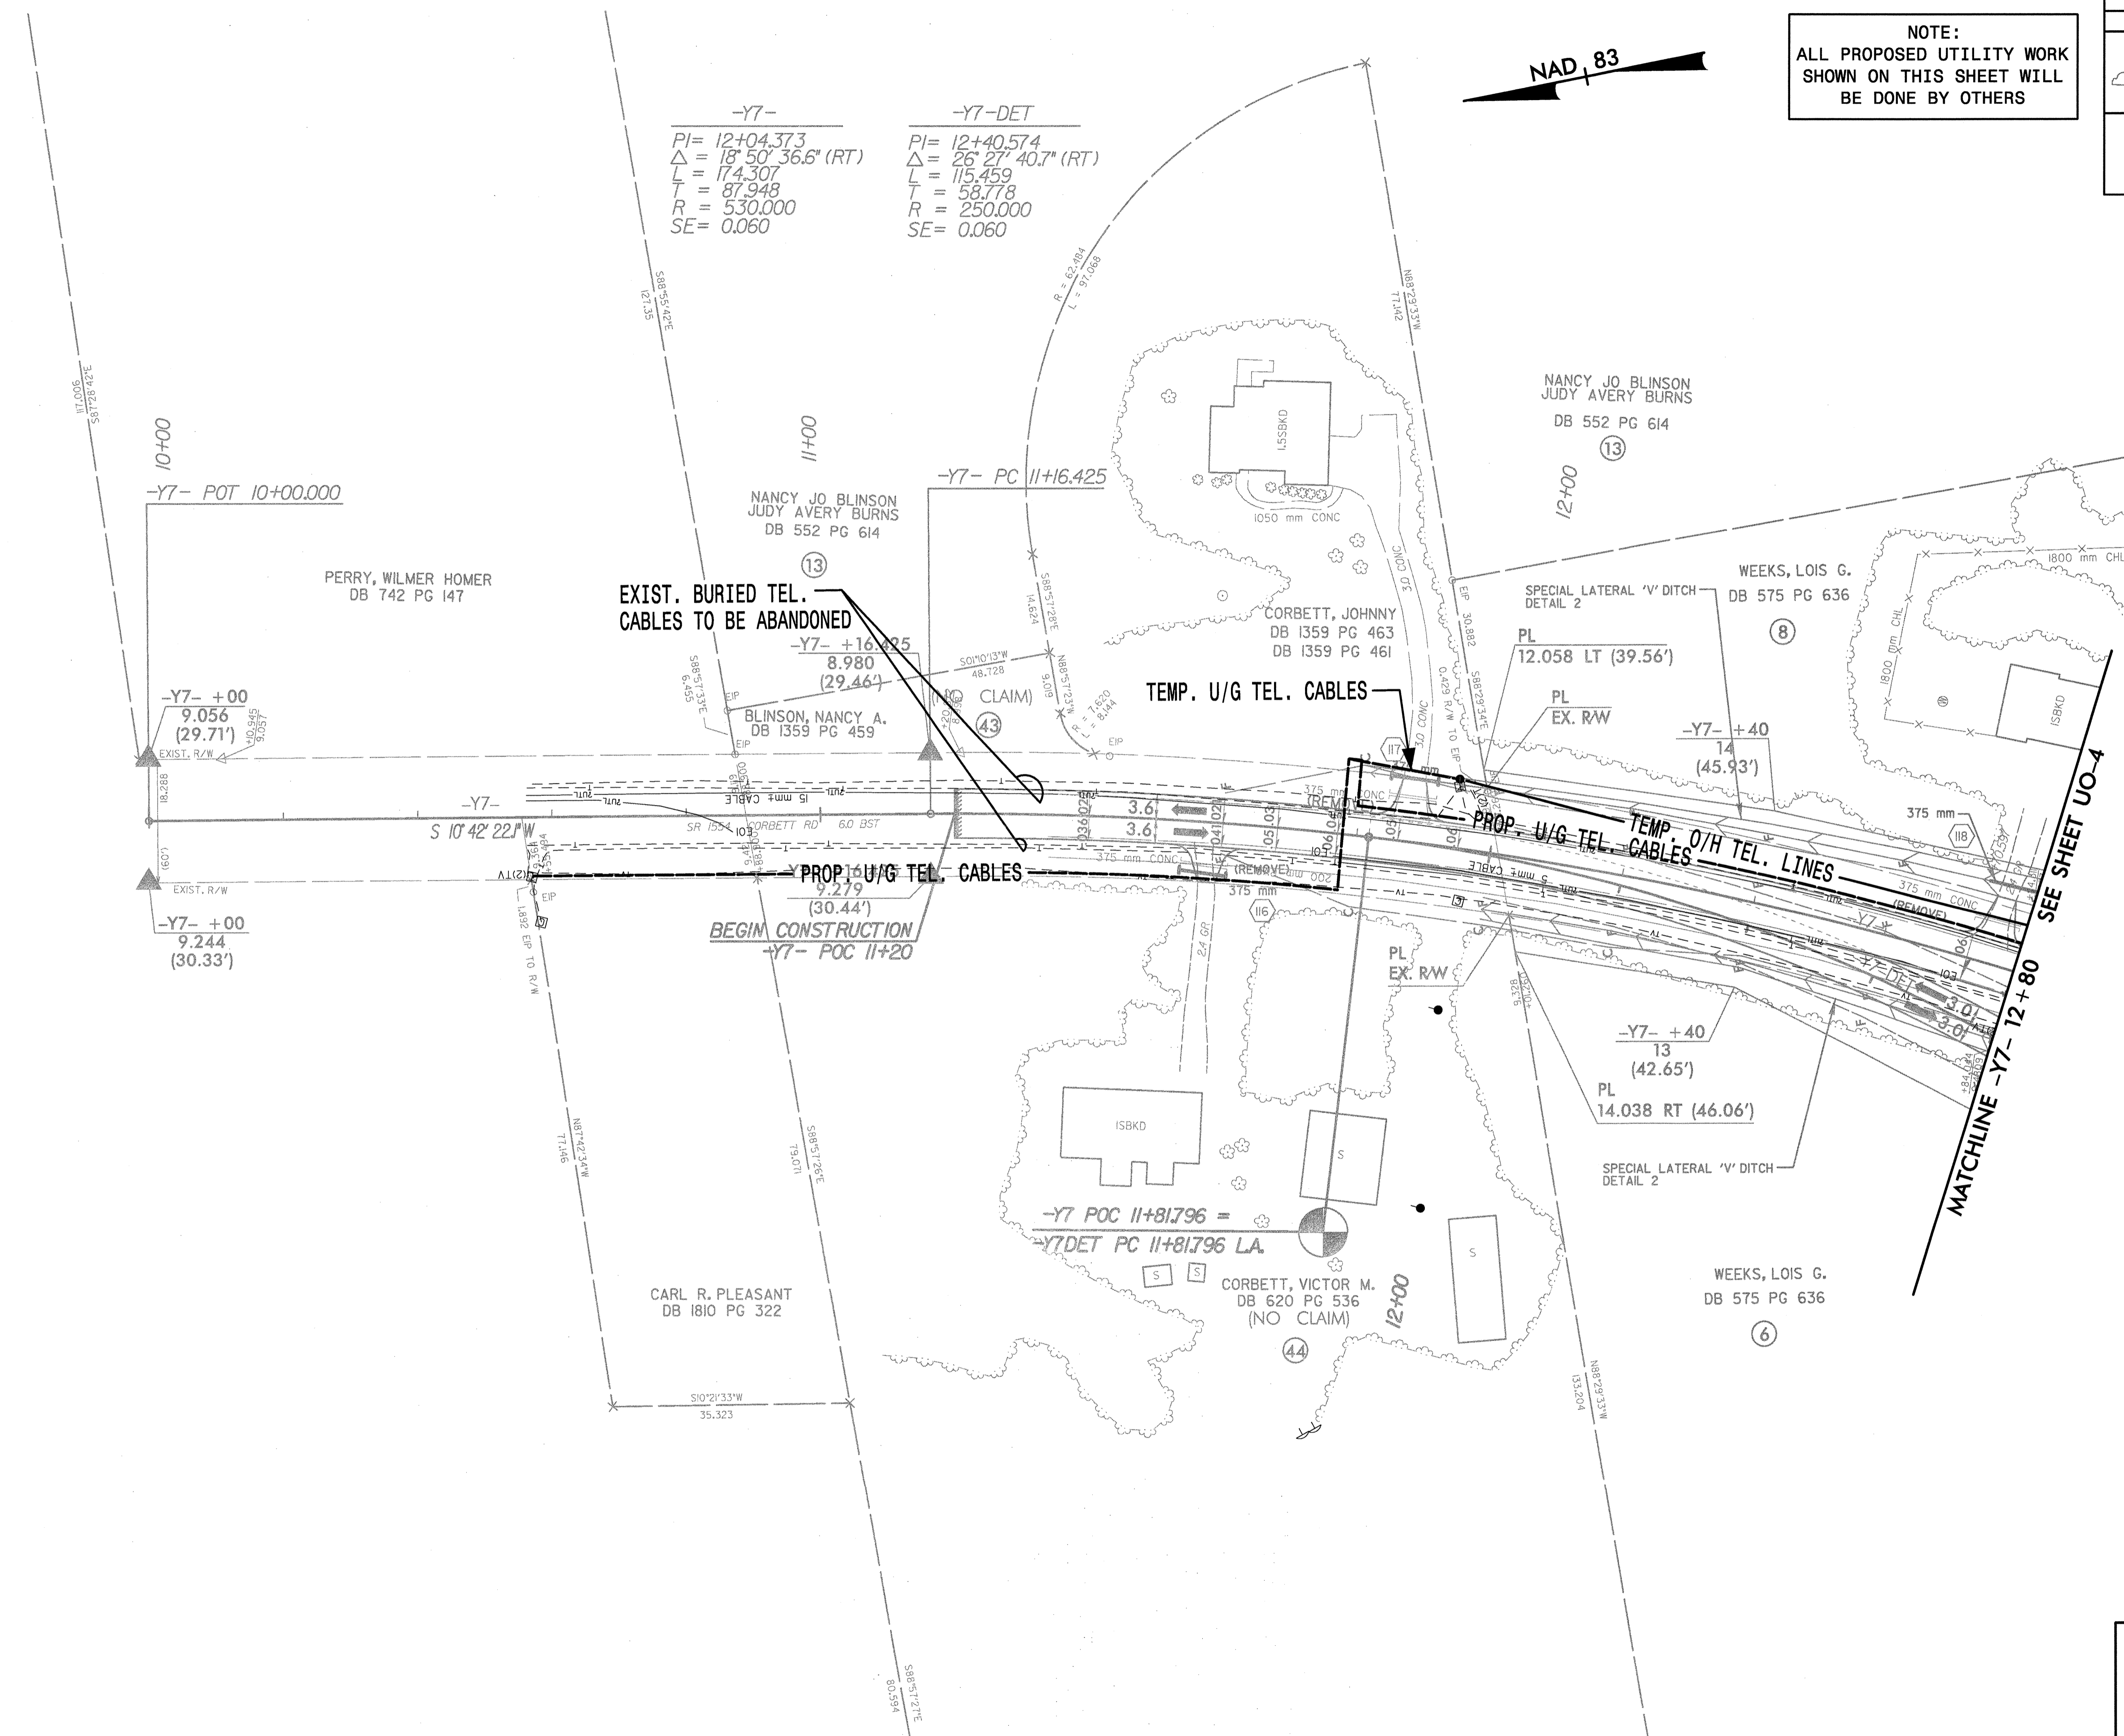

MATCHLINE -Y7- 12+80 SEE SHET UO-4

G:\7987\17-2552b\proj\Auto\172552b\uo3.psh 02/04/2005 11:58:02 AM

Prepared by:

A Tyco International Ltd. Company  
 701 Corporate Center Drive, Suite 475  
 Raleigh, NC 27607  
 (919) 854-6200 - (919) 854-6259(fax)