
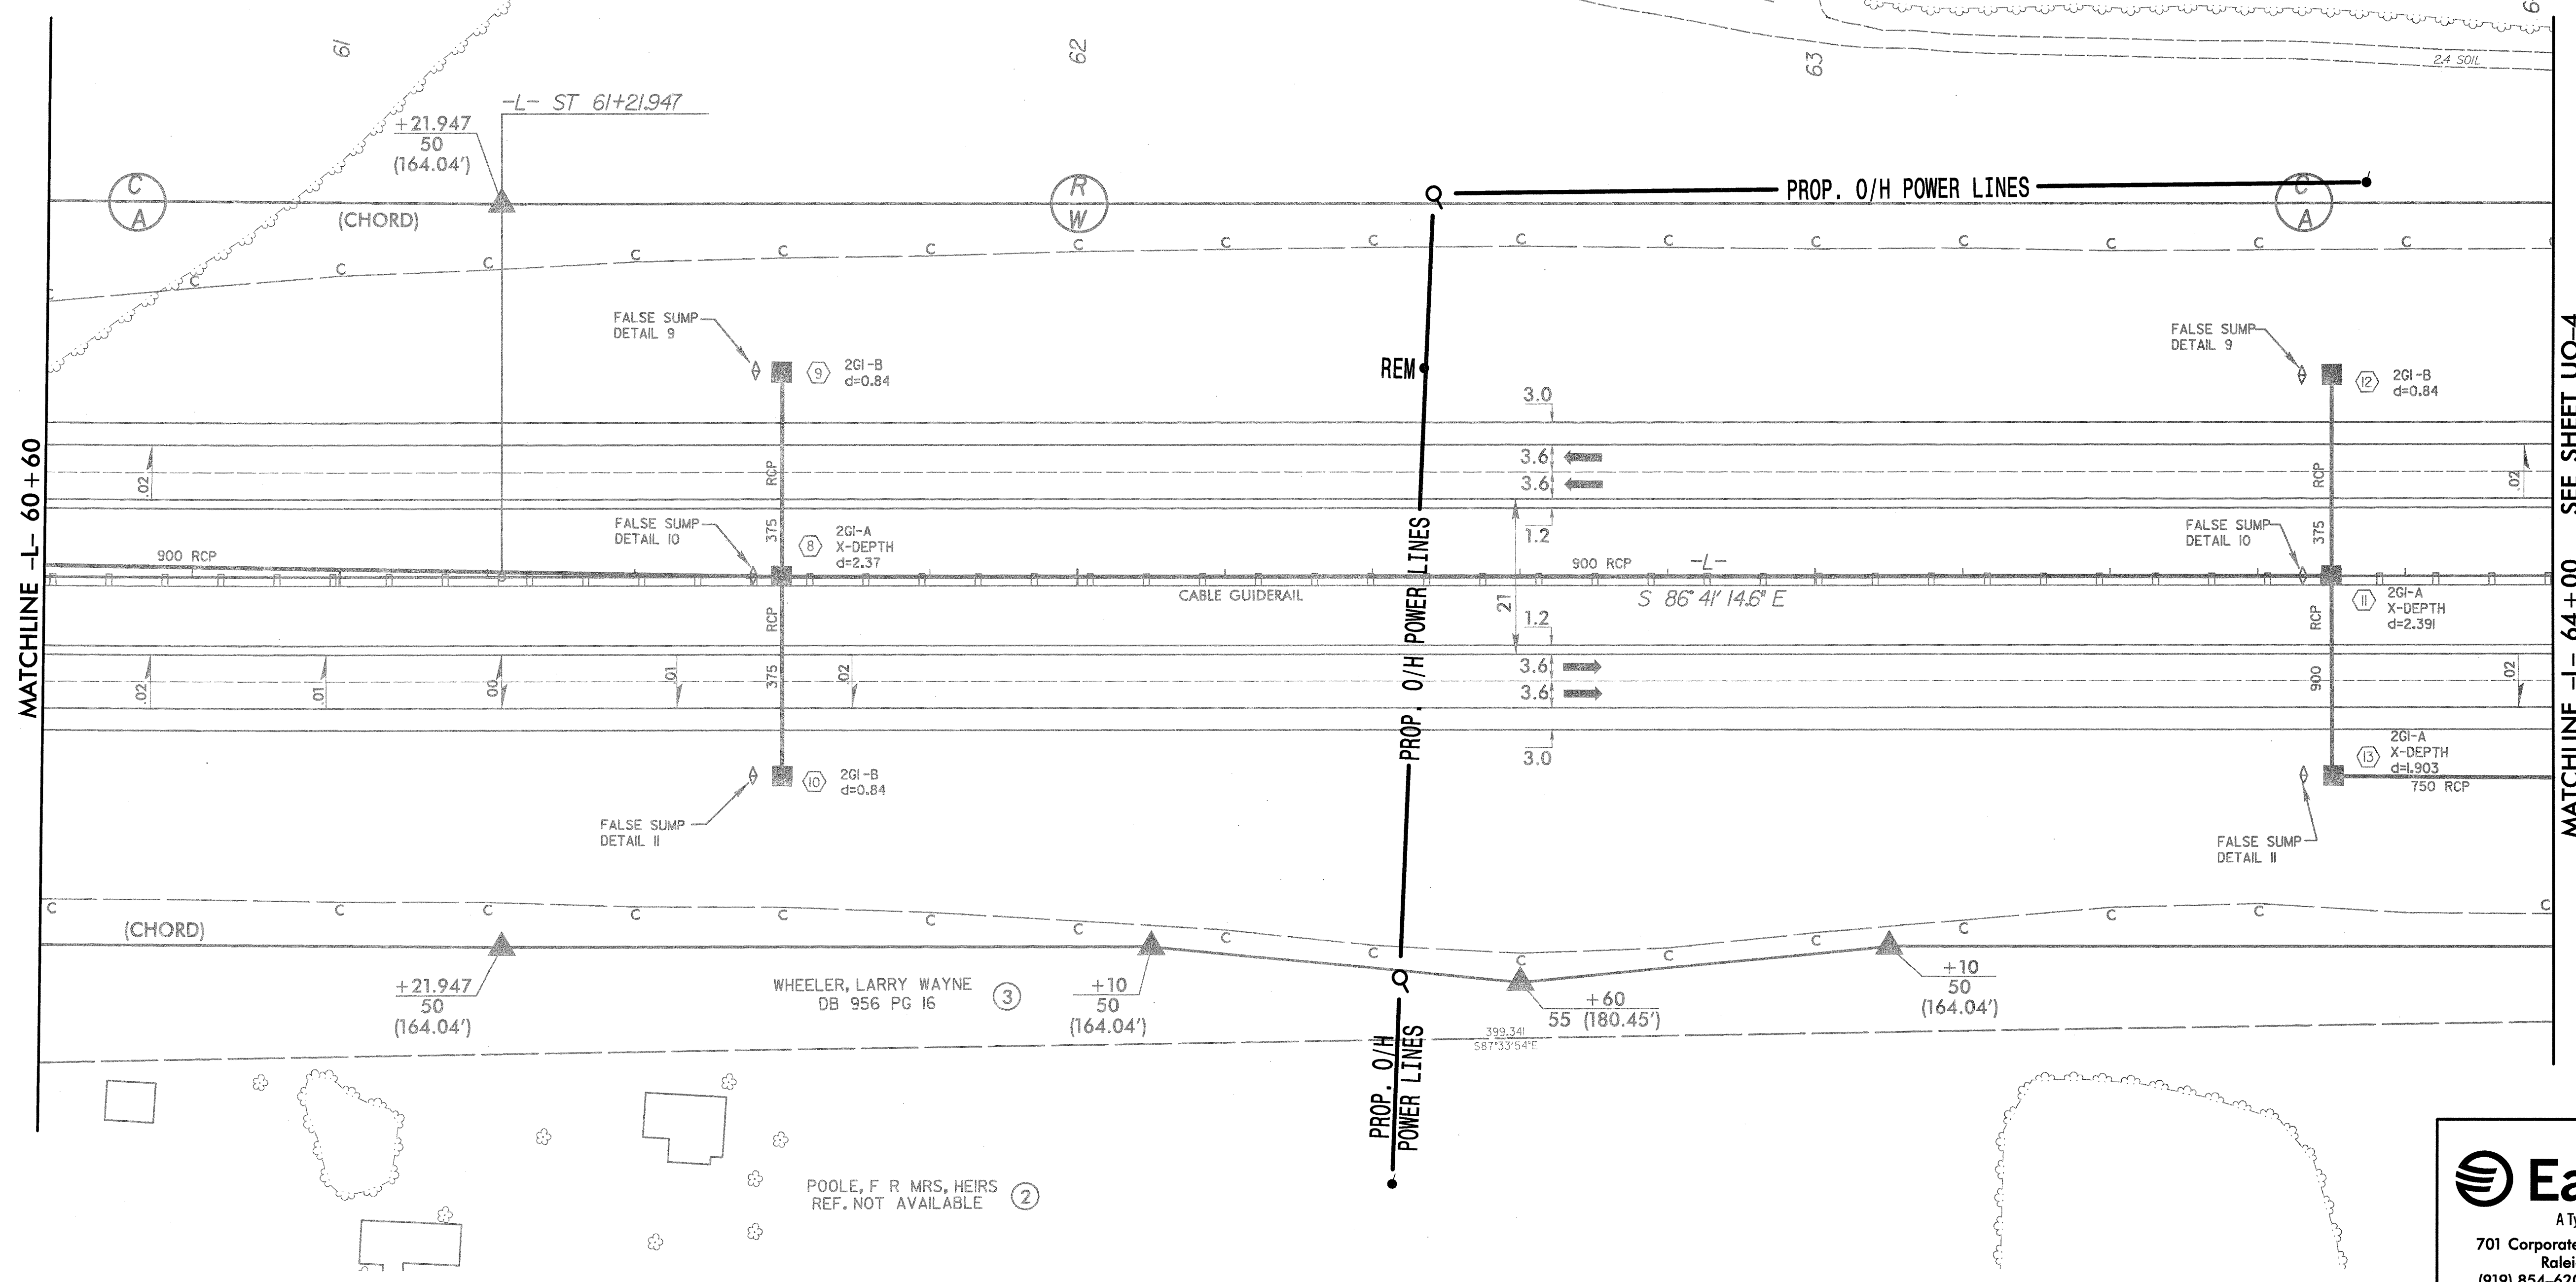


NOTE:  
ALL PROPOSED UTILITY WORK  
SHOWN ON THIS SHEET WILL  
BE DONE BY OTHERS

UTILITIES BY OTHERS

-L-  
PI = 57+45.283  
Δ = 19° 10' 00.7" (LT)  
L = 568.6919  
T = 287.0276  
R = 1,700.000

-L-  
PIs = 60+58.616  
Os = 1° 36' 03.3"  
Ls = 95.000  
LT = 63.3359  
ST = 31.6690

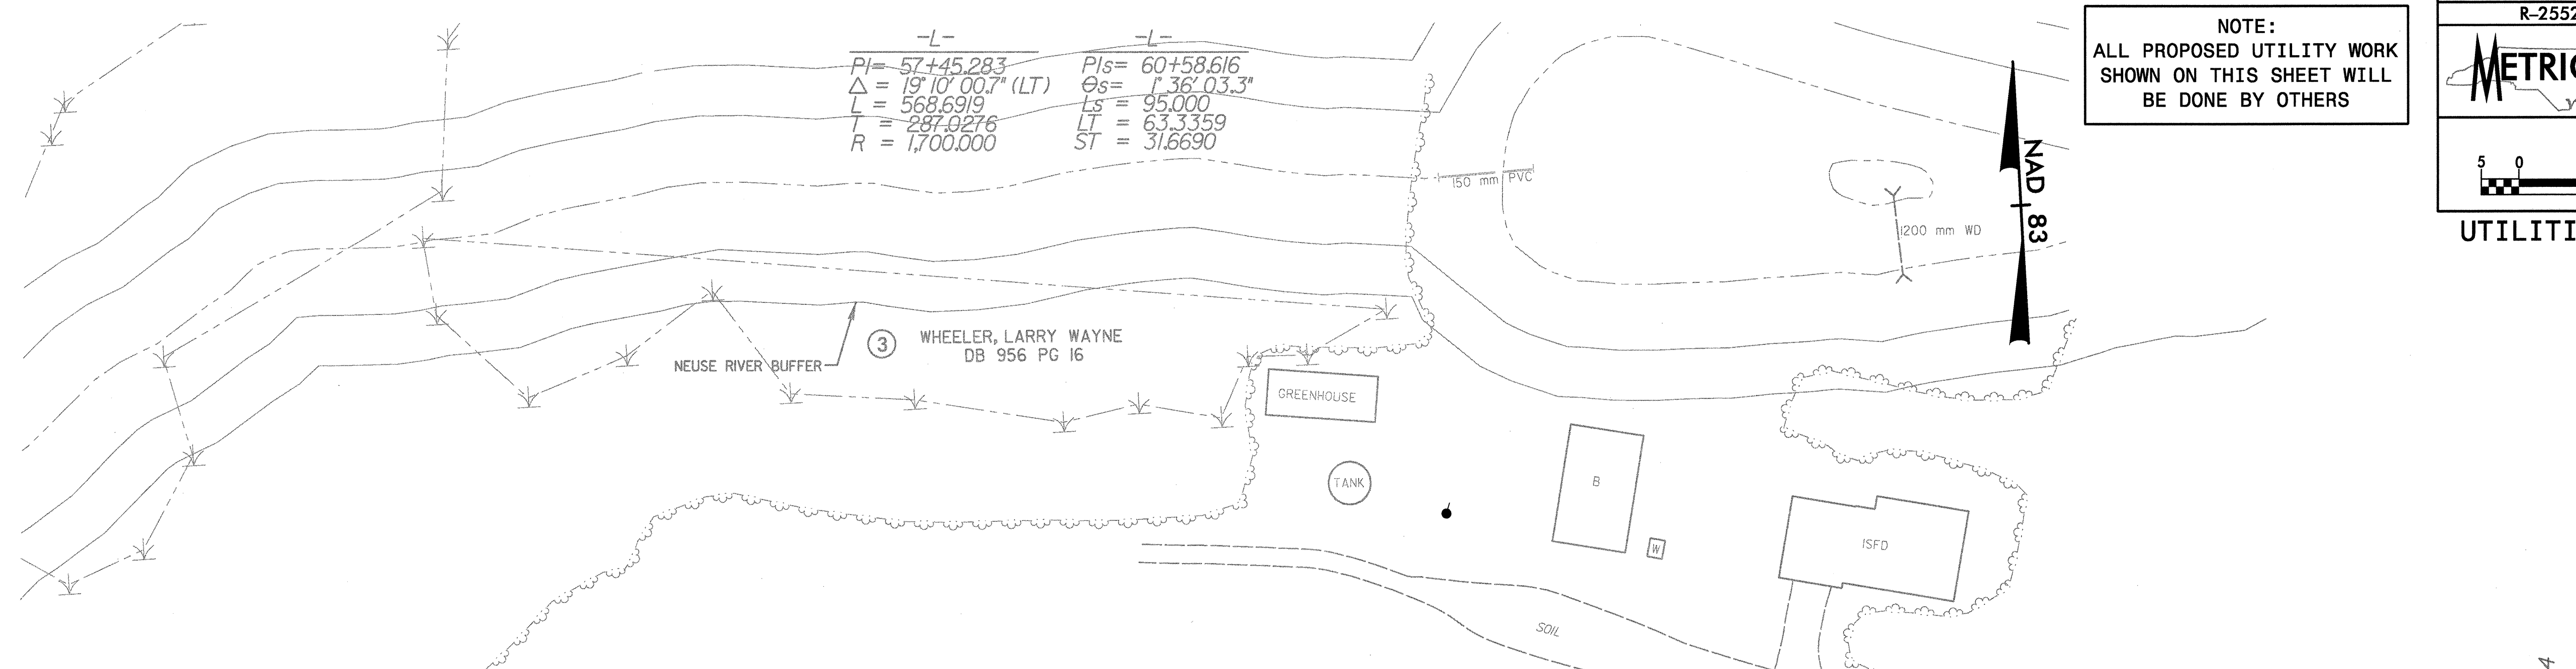

g:\7987\N\2552B\Prj\Ubo\2552buo2.pst  
 02/04/2005 11:58:05 AM

Prepared by:

A Tyco International Ltd. Company  
 701 Corporate Center Drive, Suite 475  
 Raleigh, NC 27607  
 (919) 854-6200 - (919) 854-6259(fax)