


ALL WATER AND SEWER LINES OWNED BY JOHNSTON COUNTY

PROJECT REFERENCE NO. R-2552B	SHEET NO. UC-8
	UTILITY CONSTRUCTION

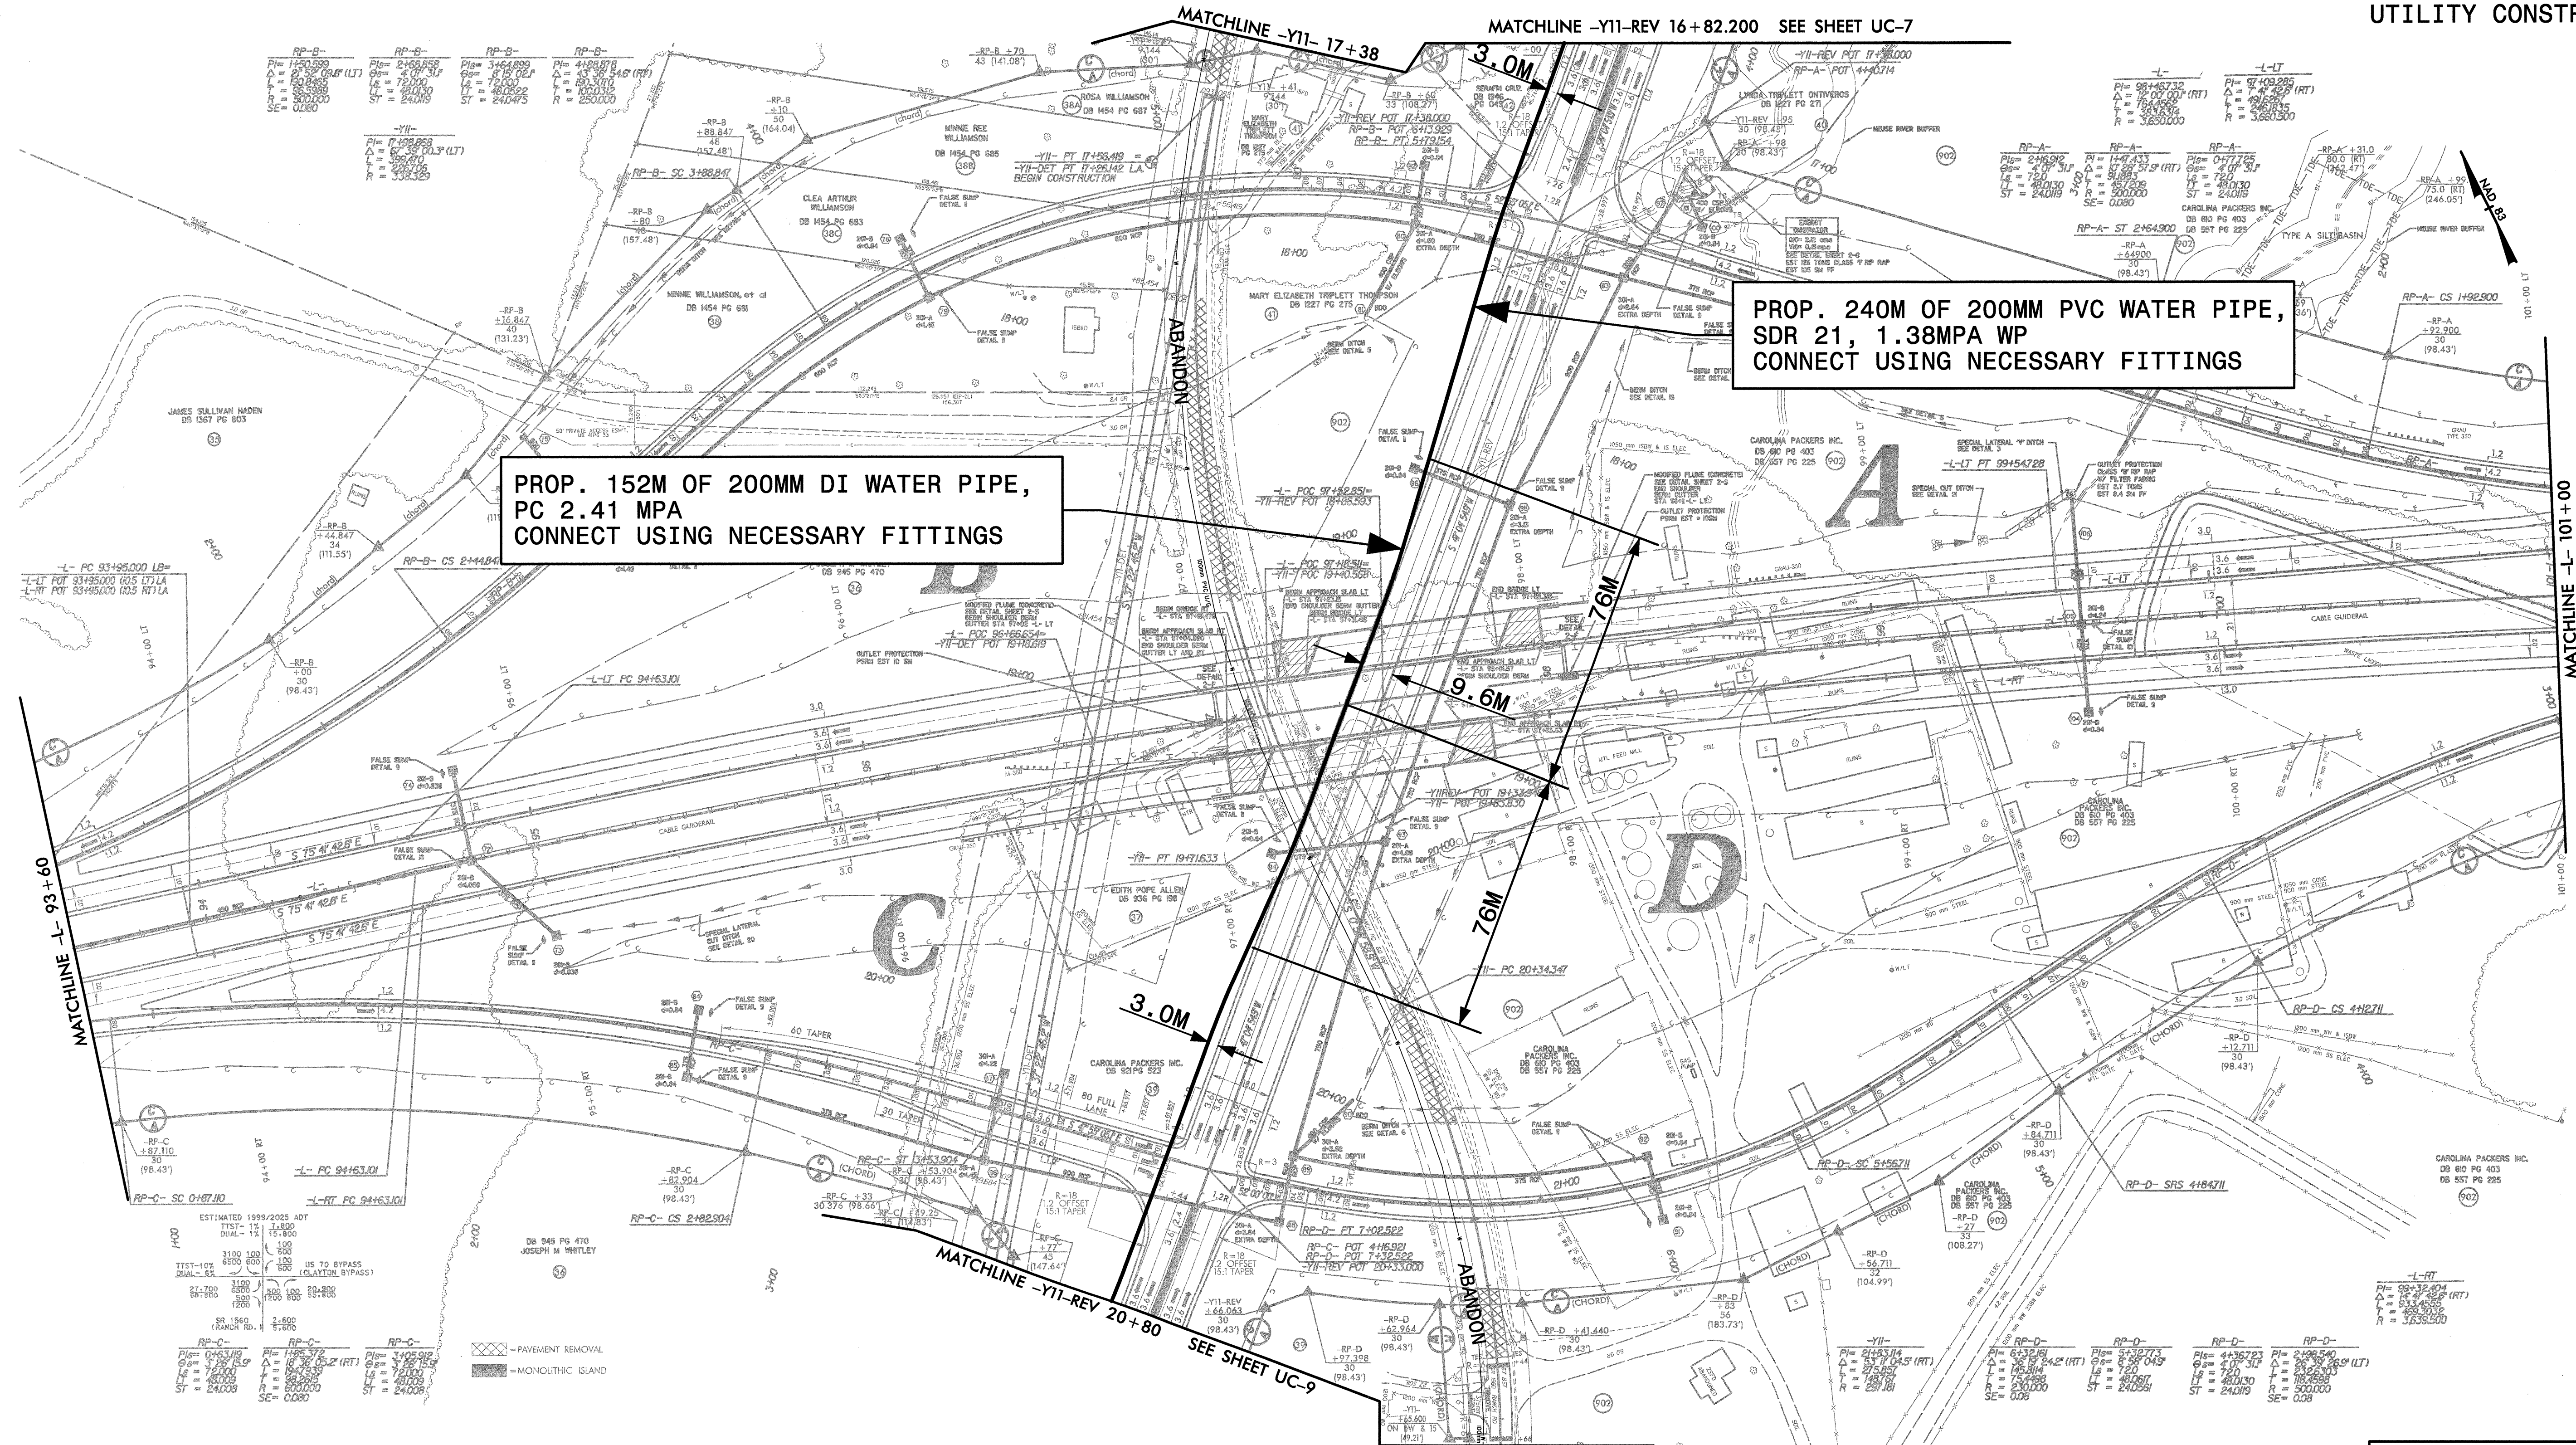

PROP. 240M OF 200MM PVC WATER PIPE,  
SDR 21, 1.38MPa WP  
CONNECT USING NECESSARY FITTINGS

ESTIMATED 1999/2025 ADT  


US 70 BYPASS (CLAYTON BYPASS)

RP-C	RP-C	RP-C

= PAVEMENT REMOVAL  
 = MONOLITH ISLAND

g:\179871\c-2552b\p\0\1\ug\_c2552buc8.pst  
 1/28/2005 02:35:33 PM

Prepared by:

A Tyco International Ltd. Company

701 Corporate Center Drive, Suite 475  
Raleigh, NC 27607  
(919) 854-6200 - (919) 854-6259(fax)