



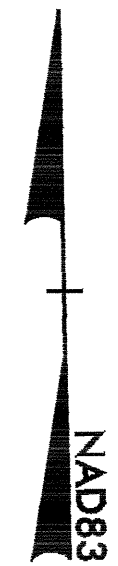

PROJECT REFERENCE NO. R-2552C	SHEET NO. EC-36/CONST.9
R/W SHEET NO.	HYDRAULICS ENGINEER
ROADWAY DESIGN ENGINEER	

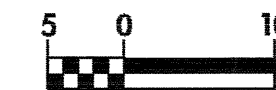

JURISDICTIONAL AREAS
DO NOT DISTURB

GRADING AND DRAINAGE
EROSION CONTROL FOR
CONSTRUCTION SHEET 9

NOTE:
TEMPORARY SILT FENCE SHALL BE INSTALLED A MINIMUM
OF 1 METER FROM TOE OF FILL IN WETLAND AREAS

MATCHLINE -L2- 124+40

MATCHLINE -L2- 128+00

SKIMMER BASIN
80.0 x 12.0 x 1
3.5 WEIR
64mm SKIMMER
w/BAFFLES
ID 9.2

26 x 13 x 1
2.5 weir
ID 9.3

-L2- POT Sta.126+50.000 (LA) =
-L2RT- POT Sta.126+50.325 10.5 RT.(LB) =
-L2LT- POT Sta.126+37.900 10.5 LT.(LB) =

DENOTES FILL IN SURFACE WATER
 DENOTES TEMPORARY FILL IN SURFACE WATER

SKIMMER BASIN
80.0 x 14.0 x 1
3.5 WEIR
76mm SKIMMER
w/BAFFLES
ID 9.4

20-055-2006-09160
20-055-2006-09160
20-055-2006-09160