



PROJECT REFERENCE NO. R-2552C		SHEET NO. EC-28/CONST.25	
R/W SHEET NO.			
ROADWAY DESIGN ENGINEER		HYDRAULICS ENGINEER	

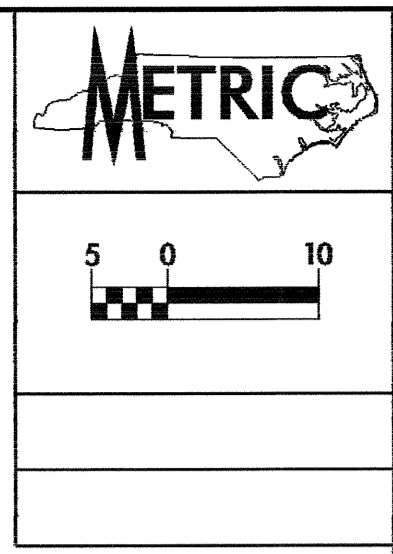

NOTE:
PLACE TEMPORARY ROCK SEDIMENT DAMS TYPE- B
AND TEMPORARY ROCK SILT CHECKS TYPE-A AT
DRAINAGE OUTLETS.

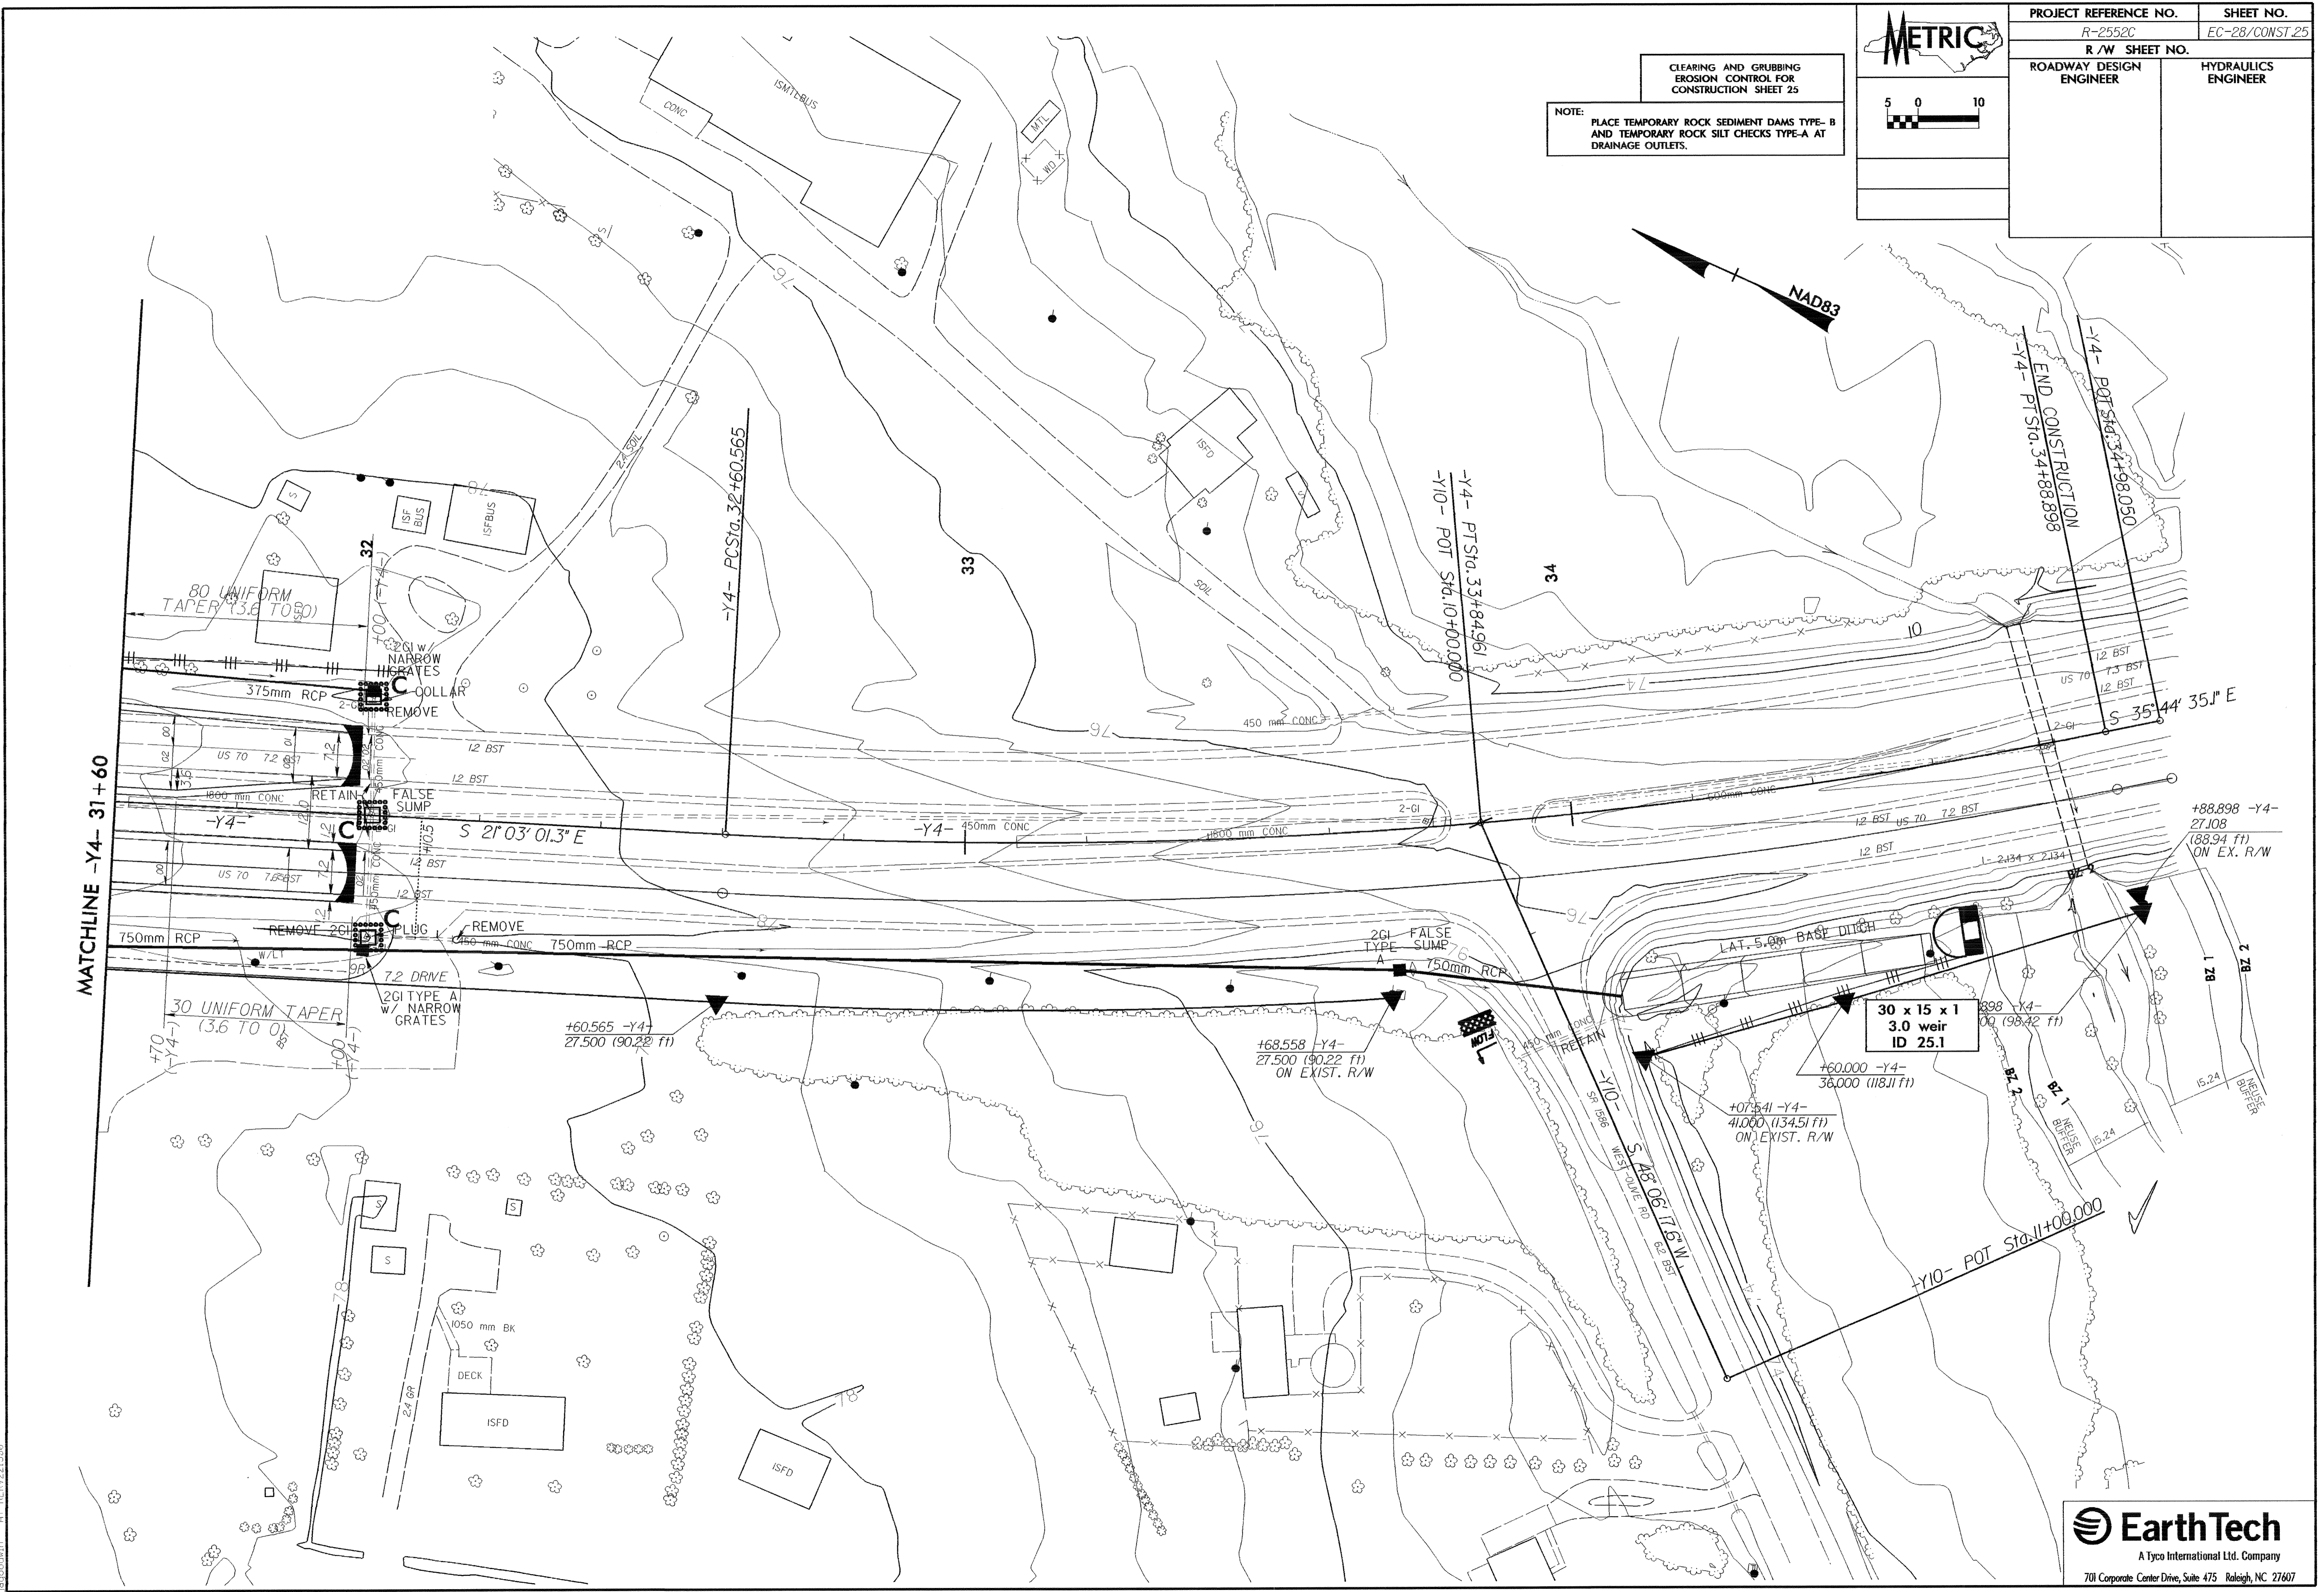

20-11-2006 (1:14)
 40-F-11-2006 (1:14)
 40-F-11-2006 (1:14)
 40-F-11-2006 (1:14)
 40-F-11-2006 (1:14)