


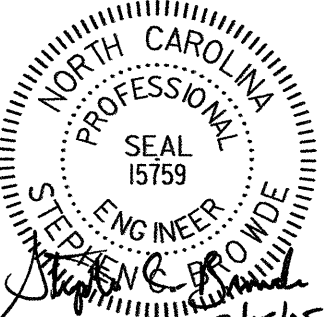


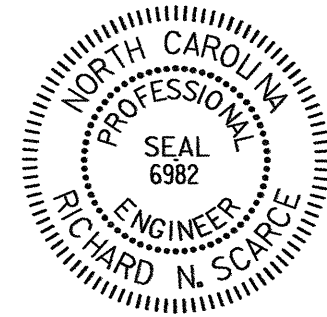


PROJECT REFERENCE NO. R-2552C ROADWAY DESIGN ENGINEER	SHEET NO. 61 HYDRAULICS ENGINEER
 RICHARD N. SCARBROUGH 3/15/15	 RICHARD N. SCARBROUGH 3/15/15

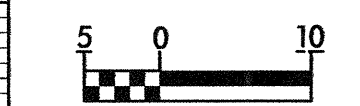

CONST. REV.
R/W REV.

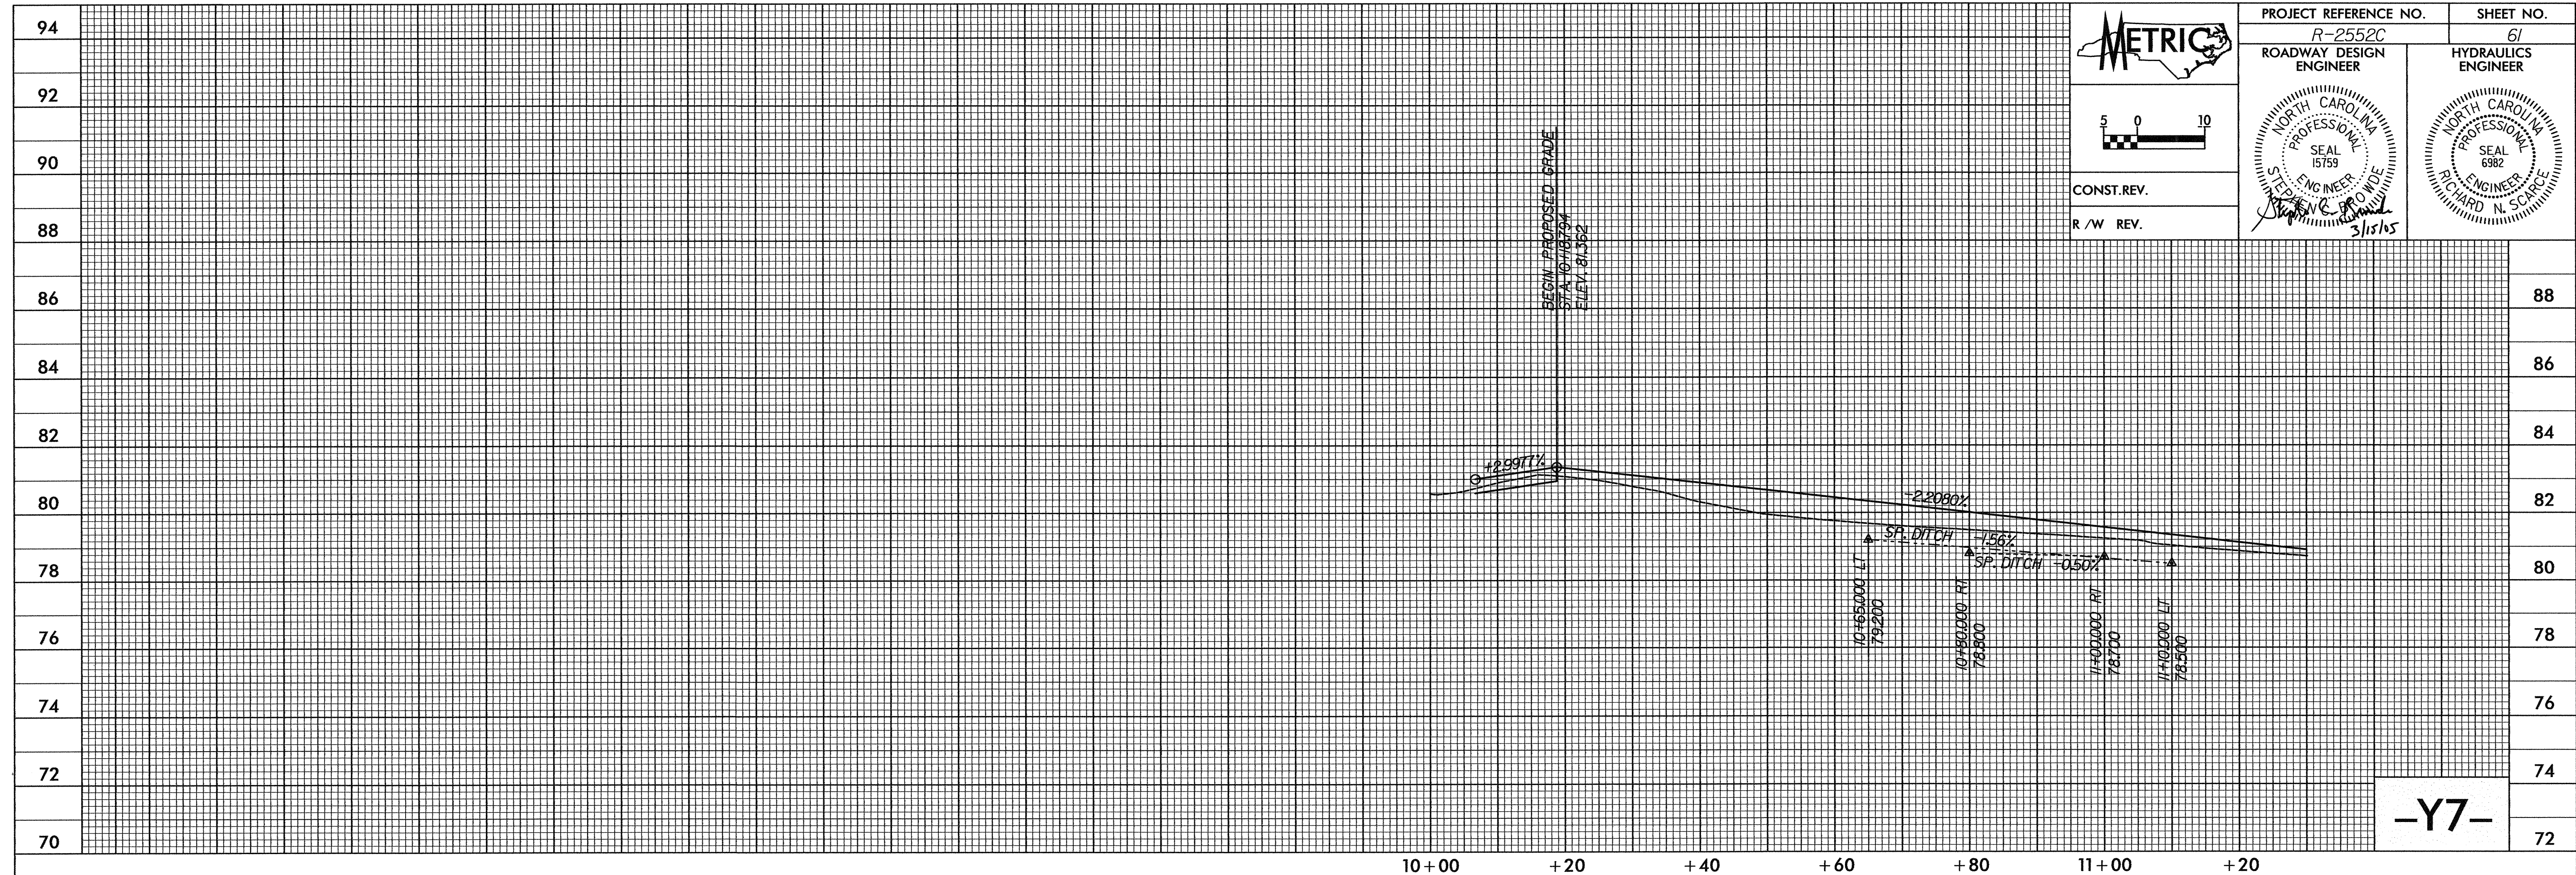

-Y7-

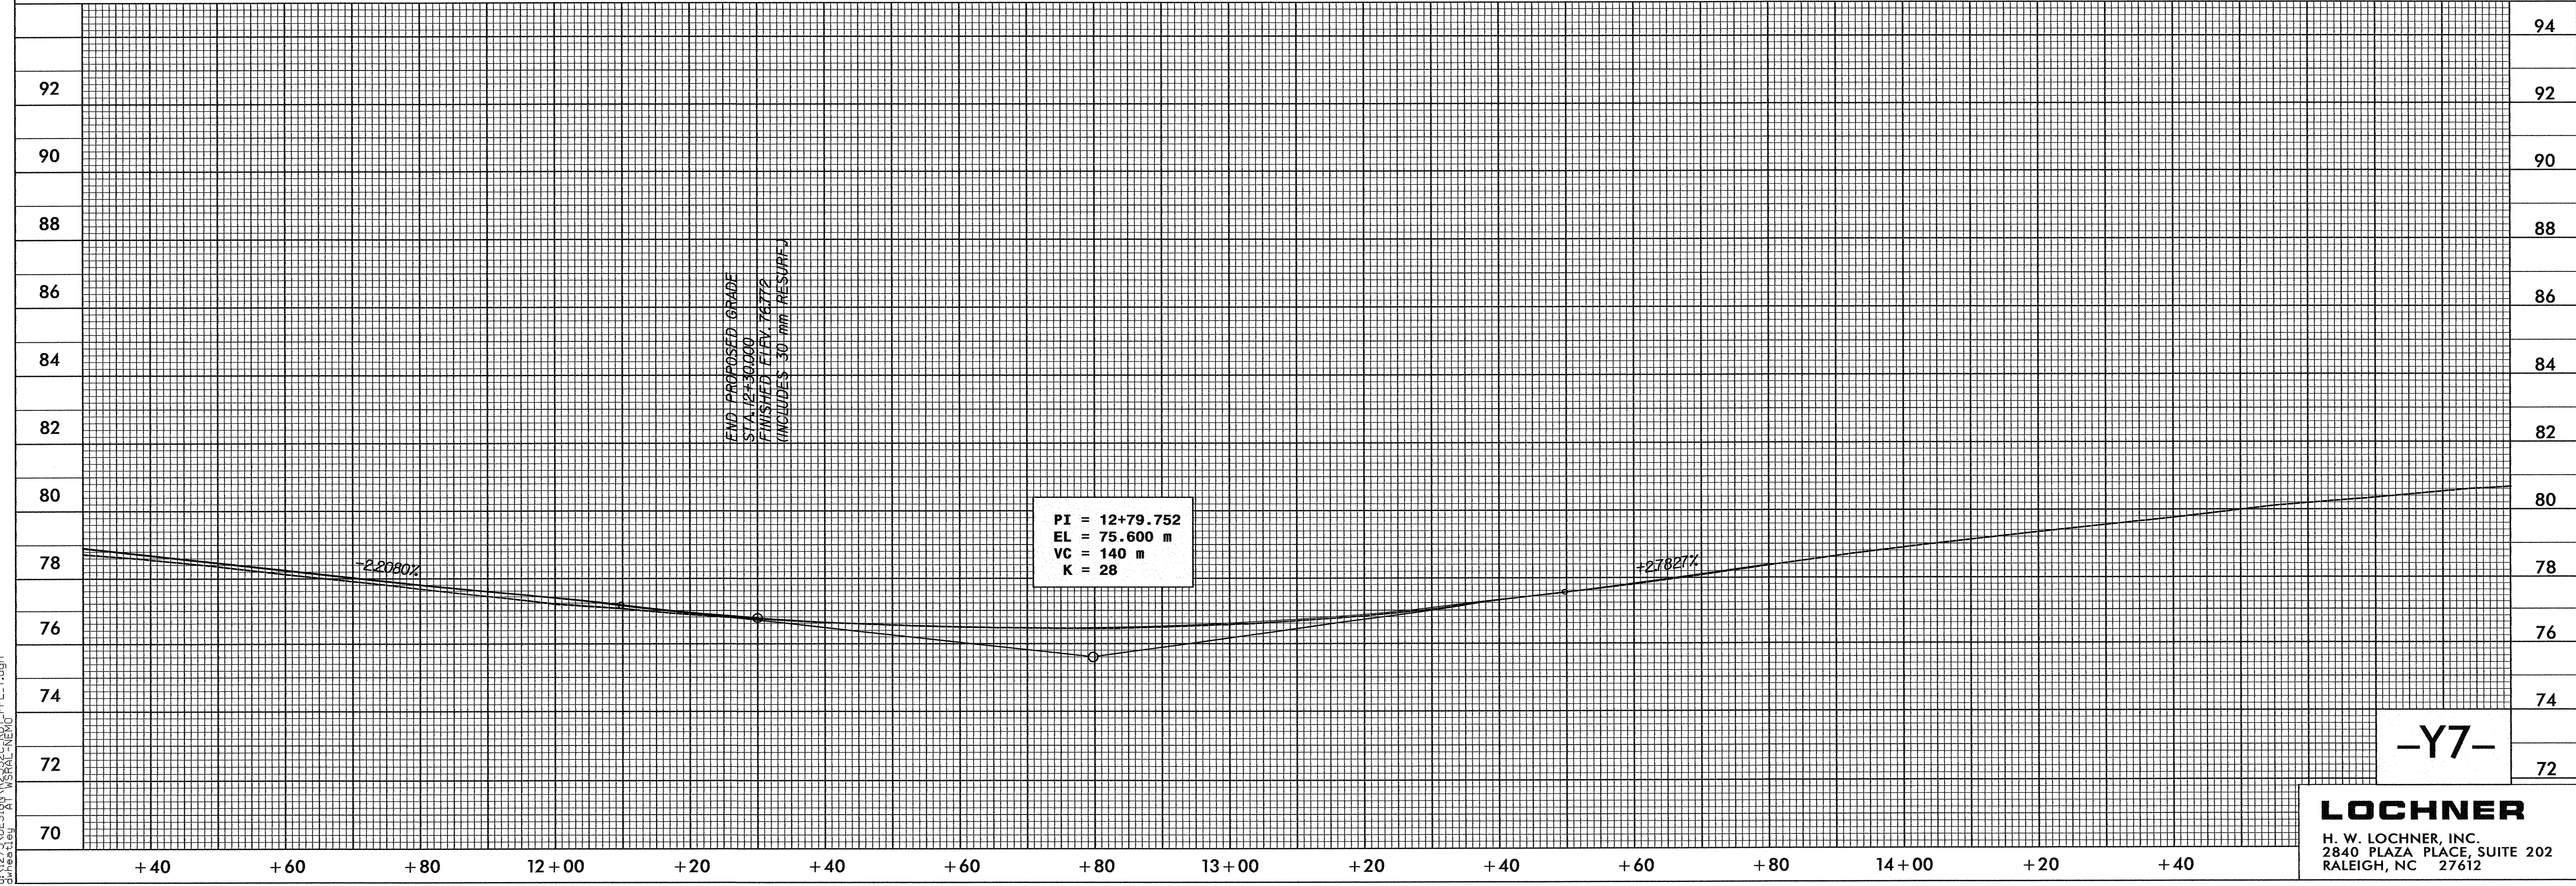

-Y7-

LOCHNER
H. W. LOCHNER, INC.
2840 PLAZA PLACE, SUITE 202
RALEIGH, NC 27612

IT-MAR-2005 12452
 UN-1274 DESIGN R-2552C-AR02-PFL-Y.dgn
 3/15/15