





PROJECT REFERENCE NO. R-2552C SHEET NO. 58

ROADWAY DESIGN ENGINEER HYDRAULICS ENGINEER


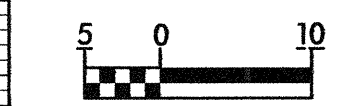


CONST. REV.

R/W REV.

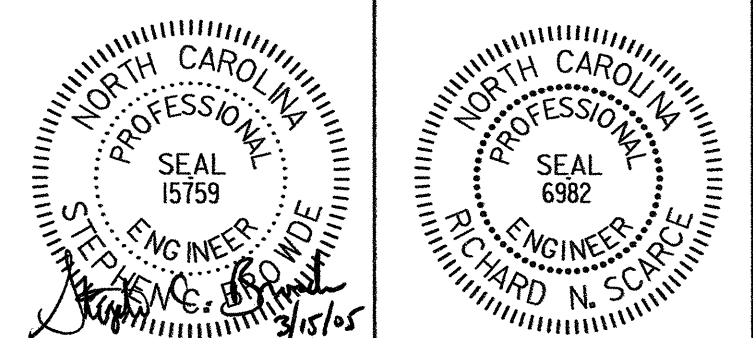

PI = 13+40.000  
EL = 92.844 m  
VC = 340 m  
K = 94

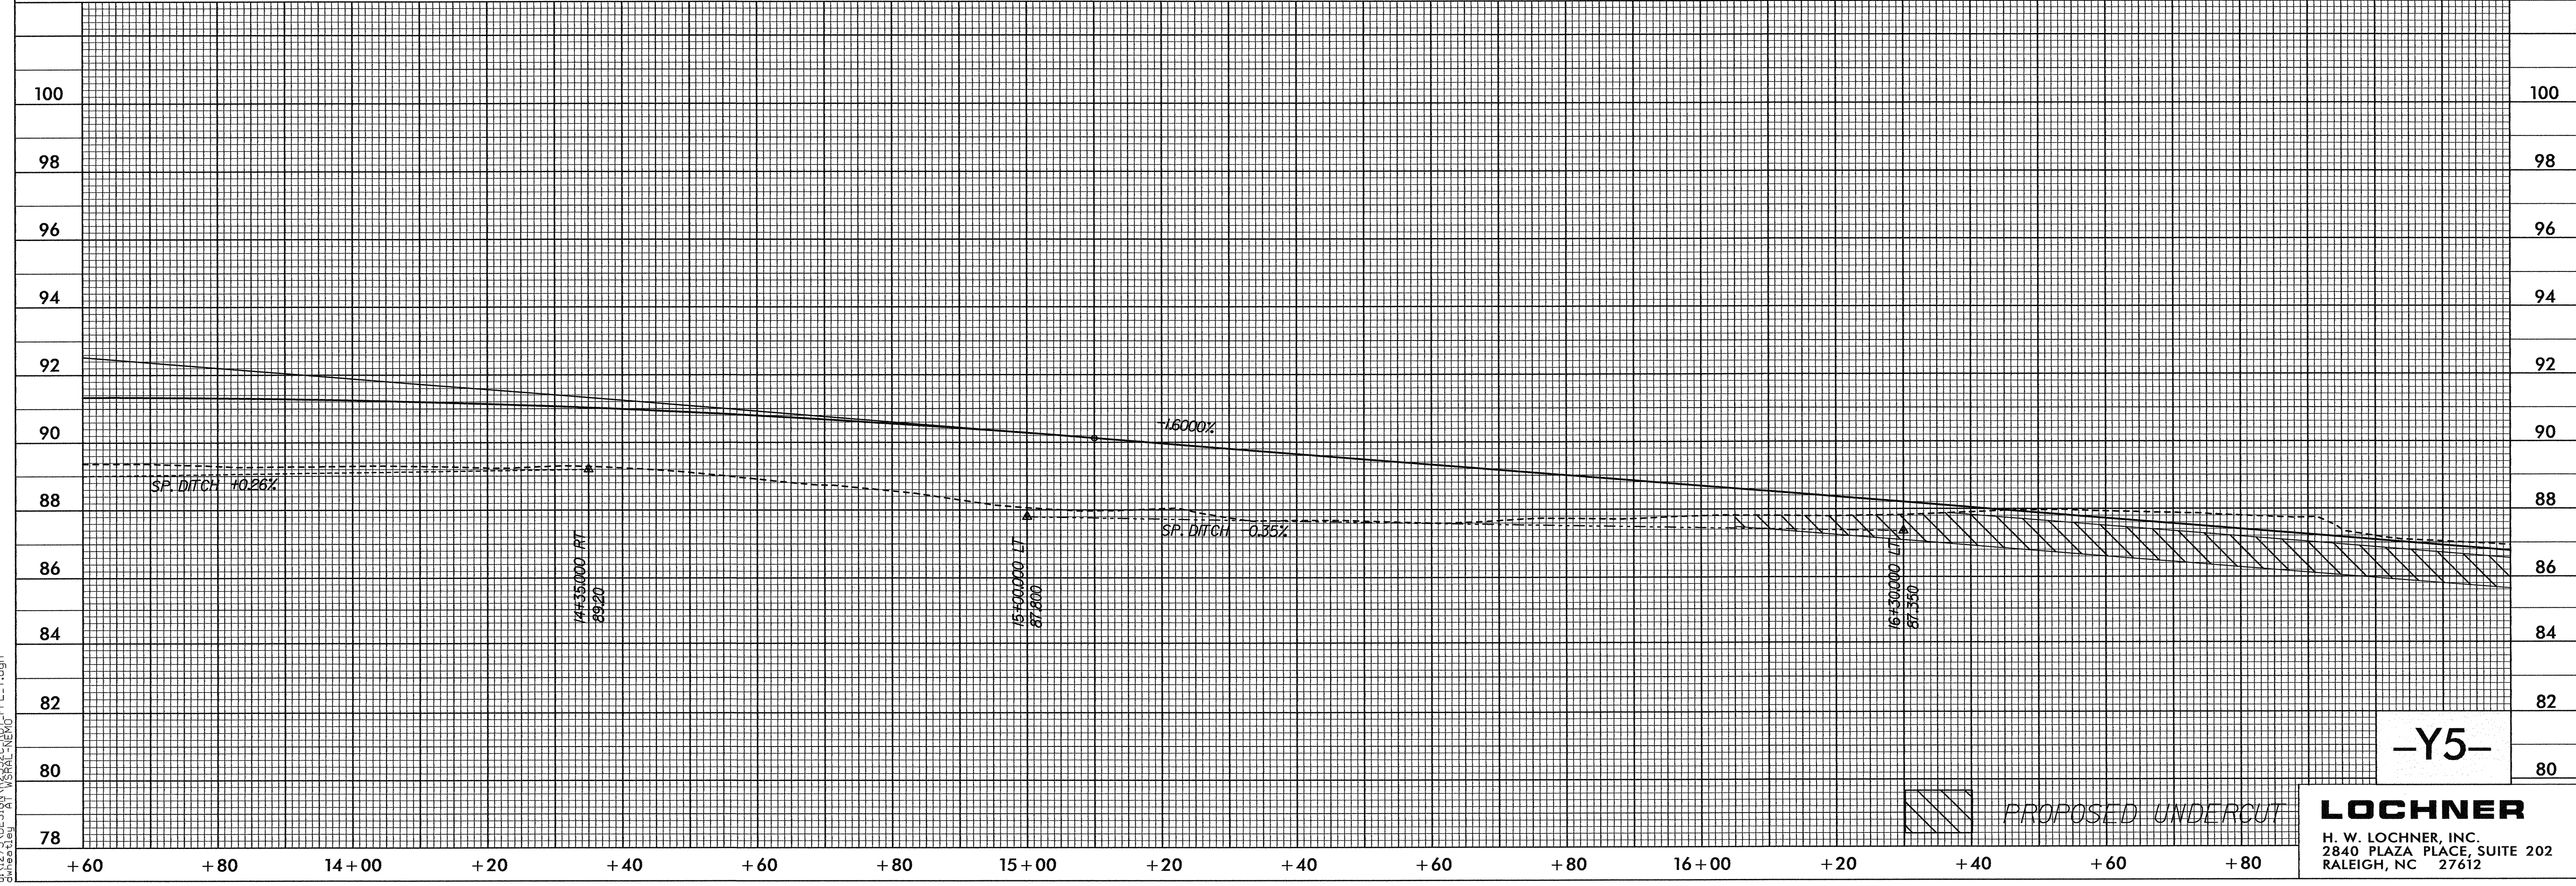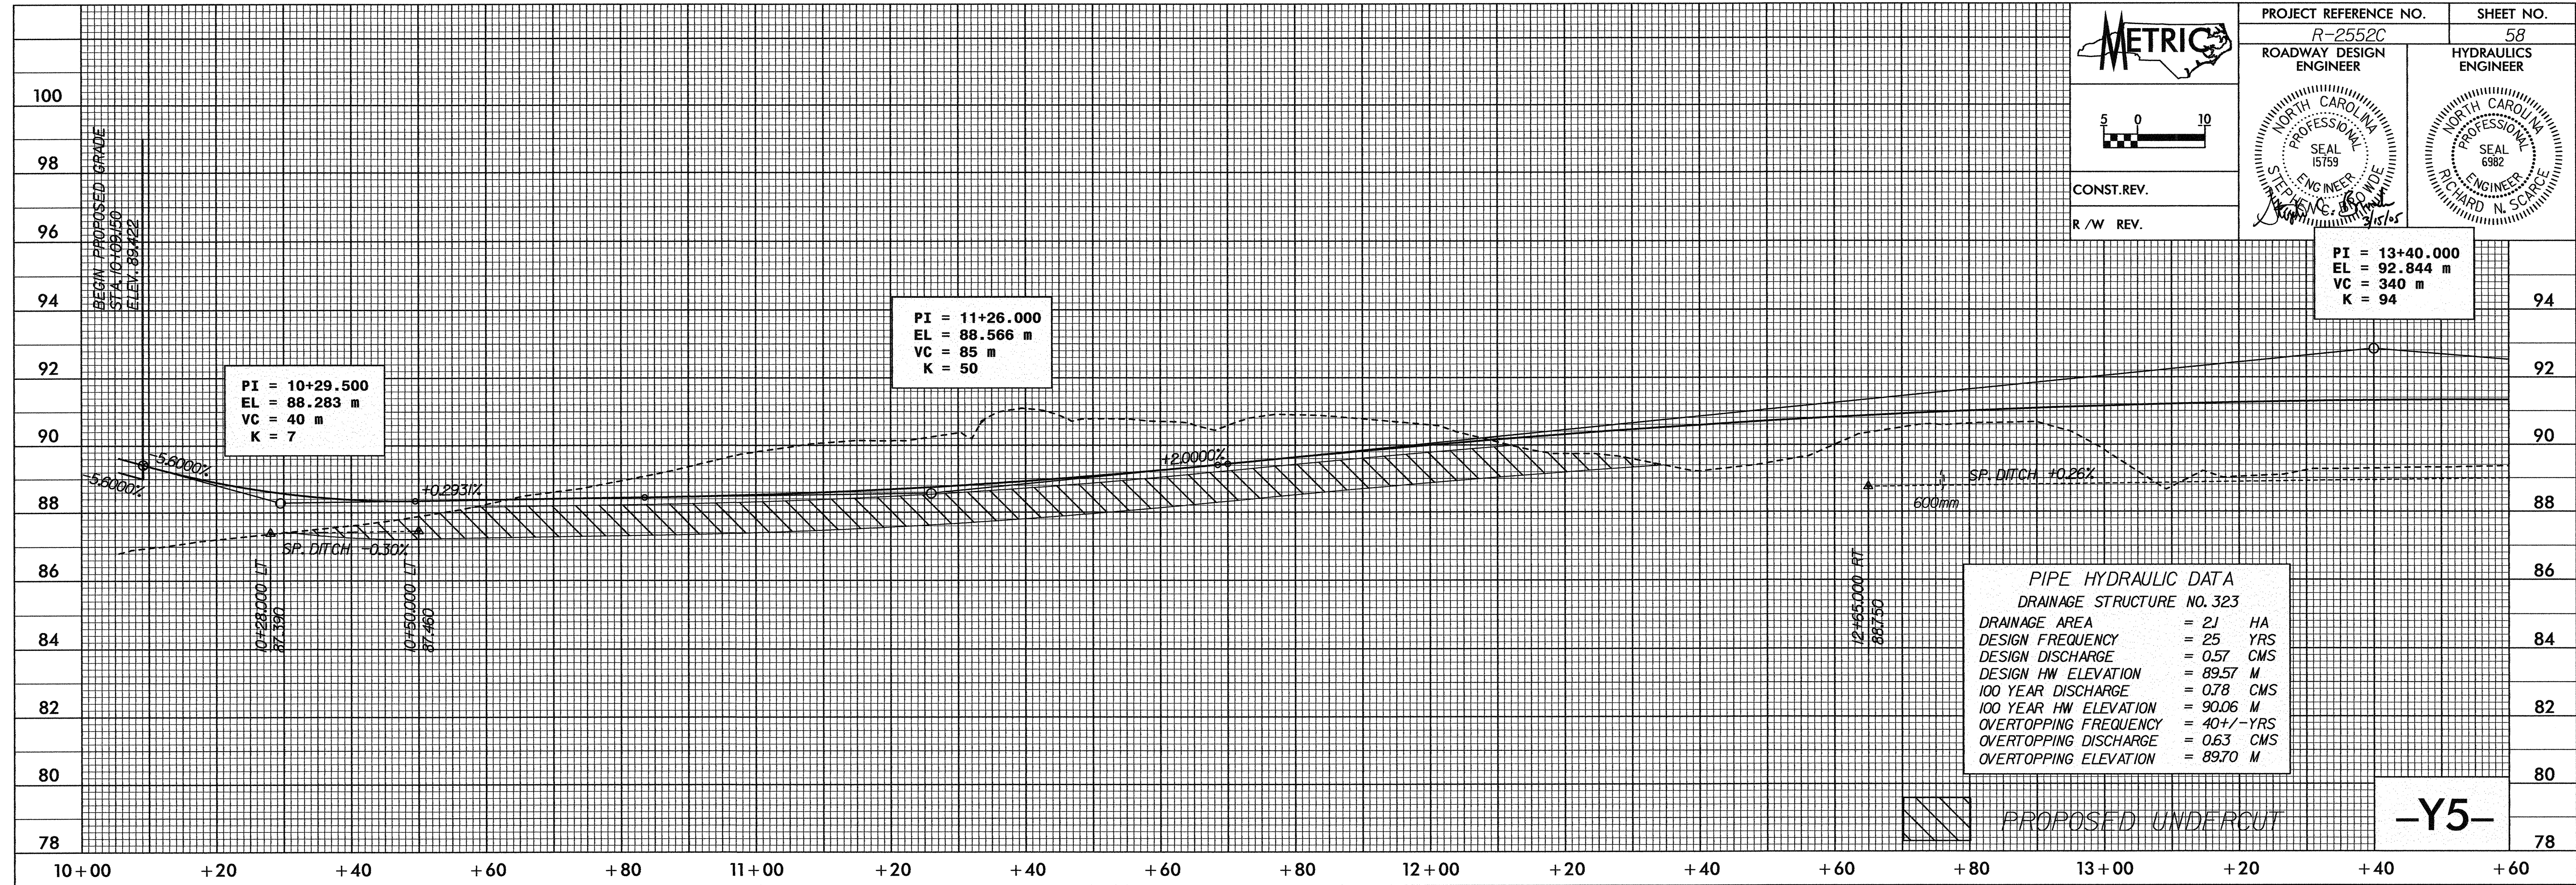

**LOCHNER**  
H. W. LOCHNER, INC.  
2840 PLAZA PLACE, SUITE 202  
RALEIGH, NC 27612

IT:\MAR-2008\2552\2552.dwg  
DATE PLOTTED: 03/11/08 10:52 AM  
PLOTTER: HP DesignJet 5000