

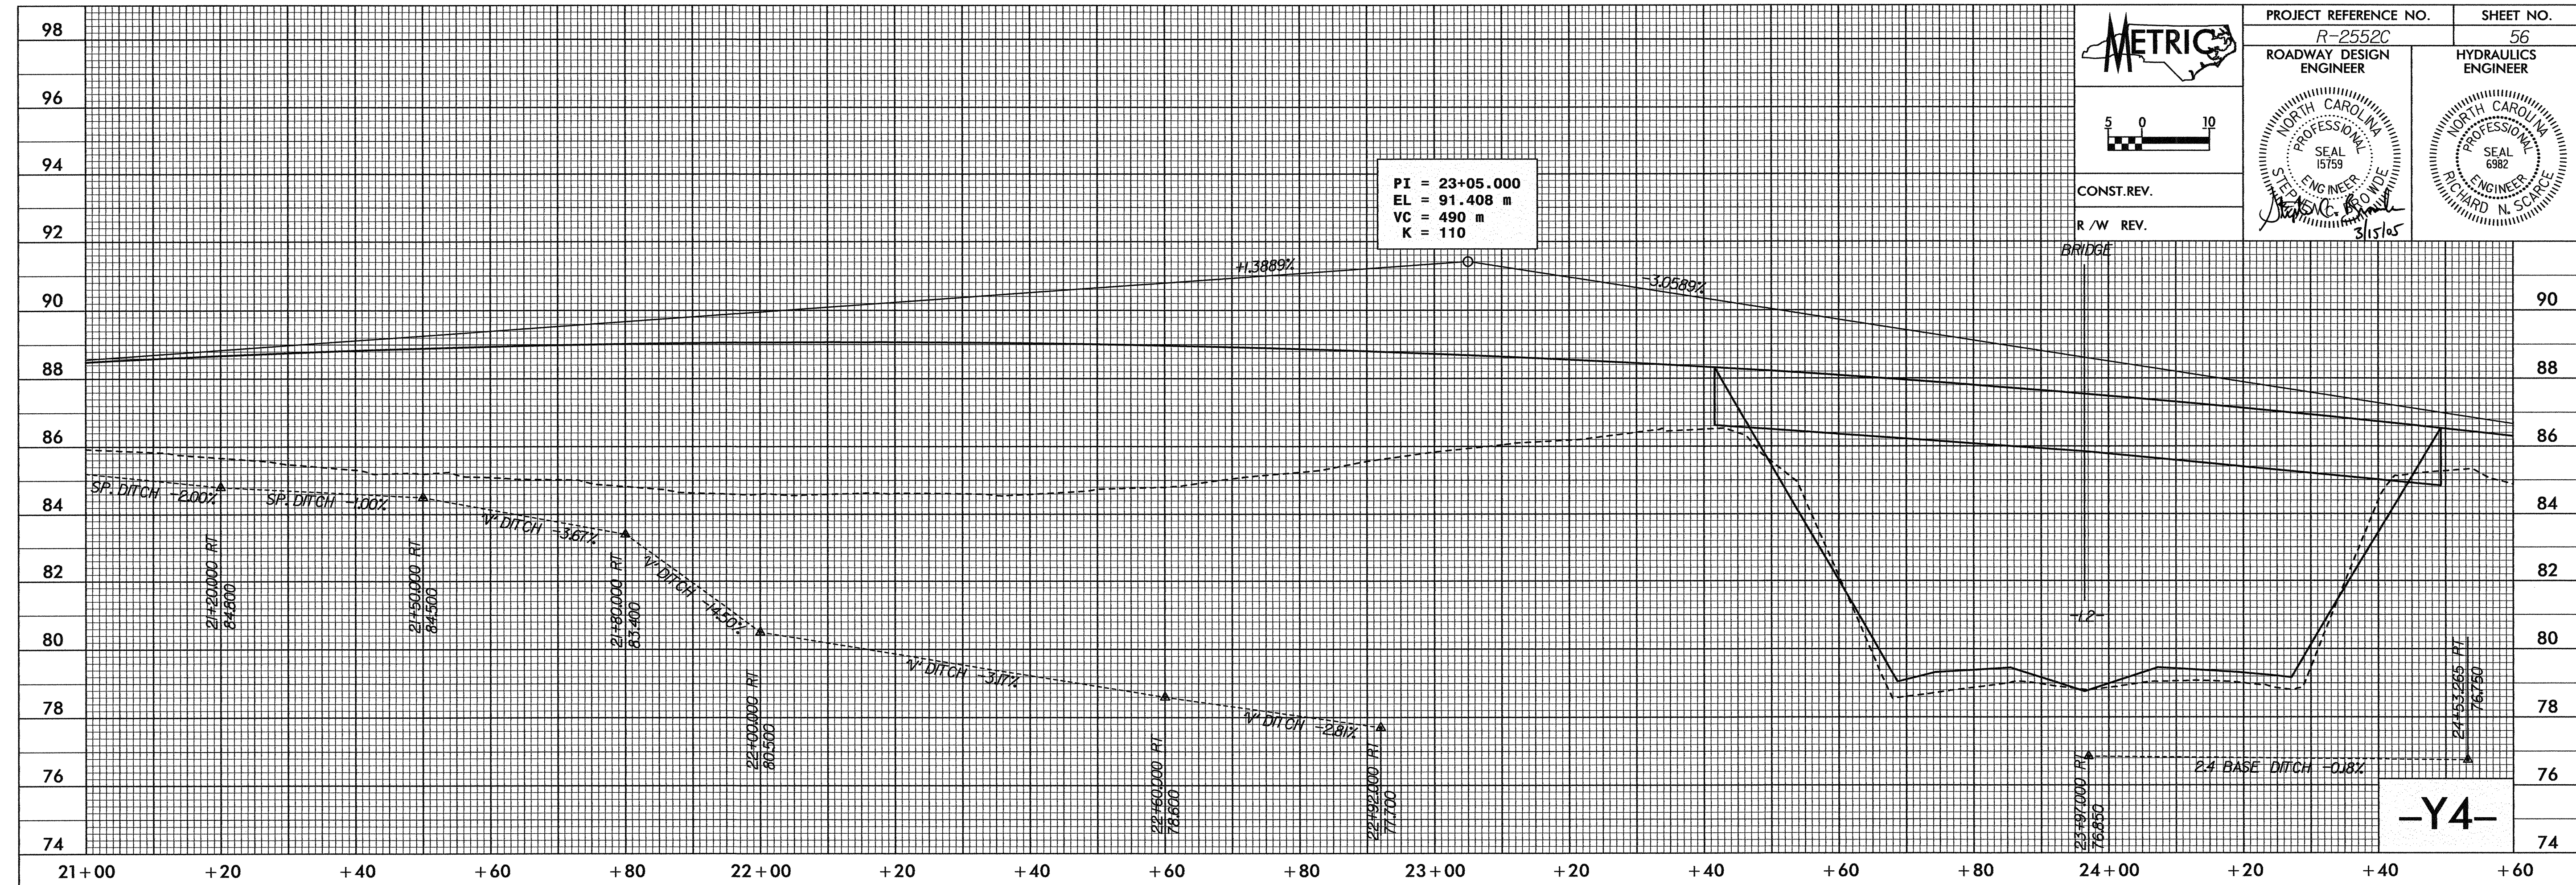


CONST. REV.
R / W REV.

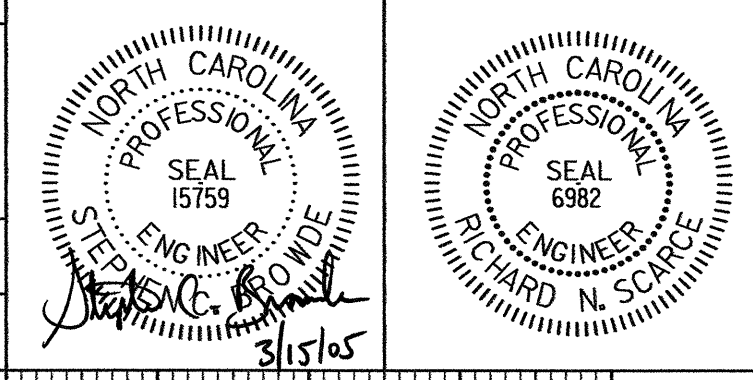

PIPE HYDRAULIC DATA
DRAINAGE STRUCTURE NO. 267

DRAINAGE AREA	= 137 HA
DESIGN FREQUENCY	= 50 YRS
DESIGN DISCHARGE	= 17 CMS
DESIGN HW ELEVATION	= 77.99 M
100 YEAR DISCHARGE	= 2.0 CMS
100 YEAR HW ELEVATION	= 78.25 M
OVERTOPPING FREQUENCY	= 100+ YRS
OVERTOPPING DISCHARGE	= 2.2 CMS
OVERTOPPING ELEVATION	= 78.43 M

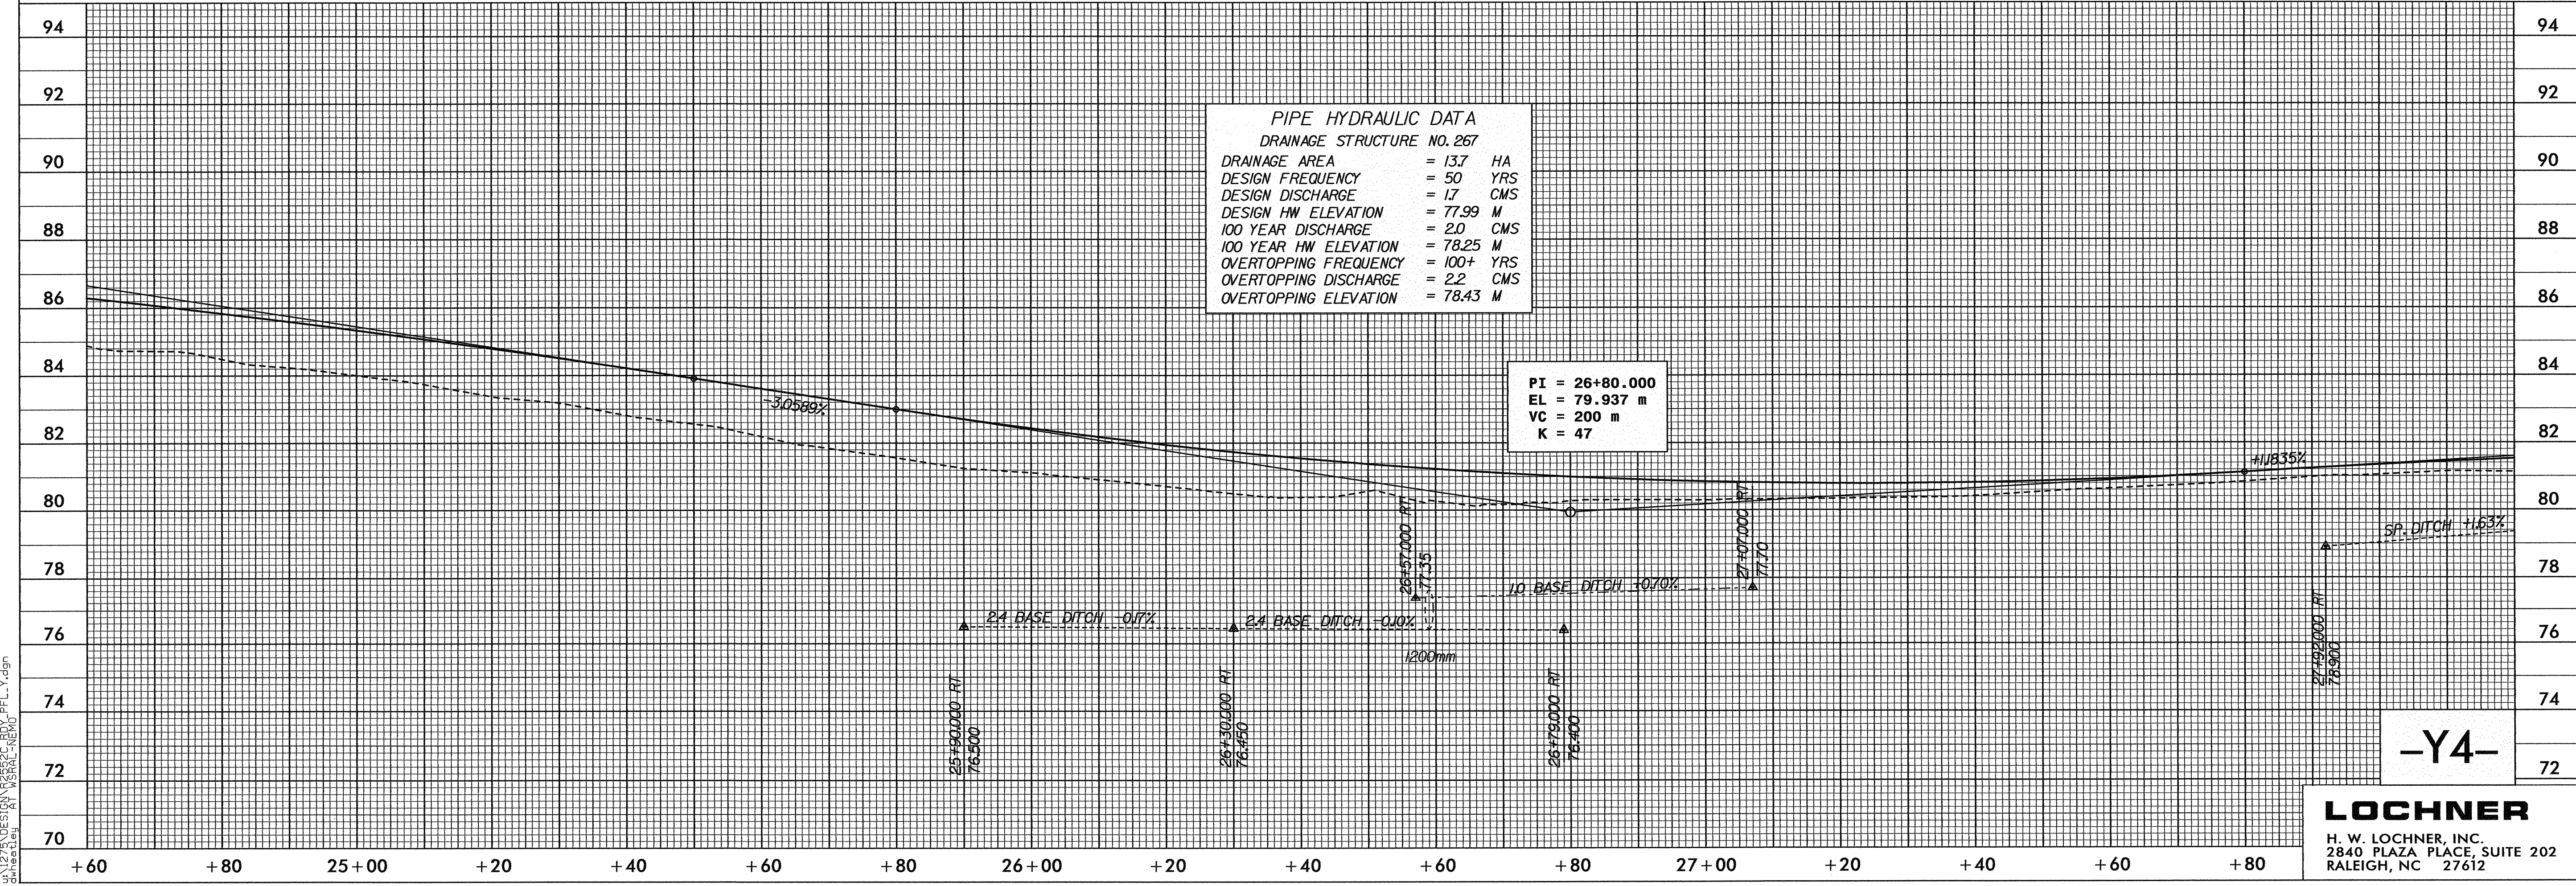

I:\MAR-2005\12452\UNIVERSITY\DESIGN\2552C\RD\REFL.Y.dgn
3/10/05 10:41 AM