

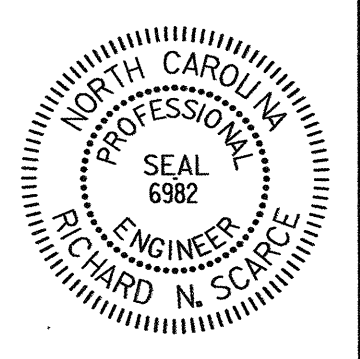


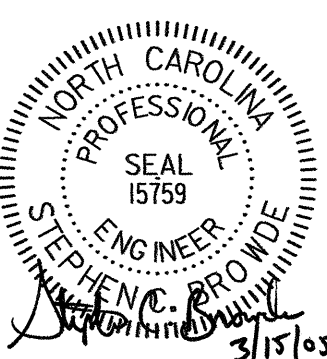

PROJECT REFERENCE NO. R-2552C SHEET NO. 51


ROADWAY DESIGN ENGINEER

HYDRAULICS ENGINEER

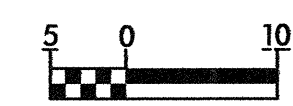


CONST. REV.

R/W REV.

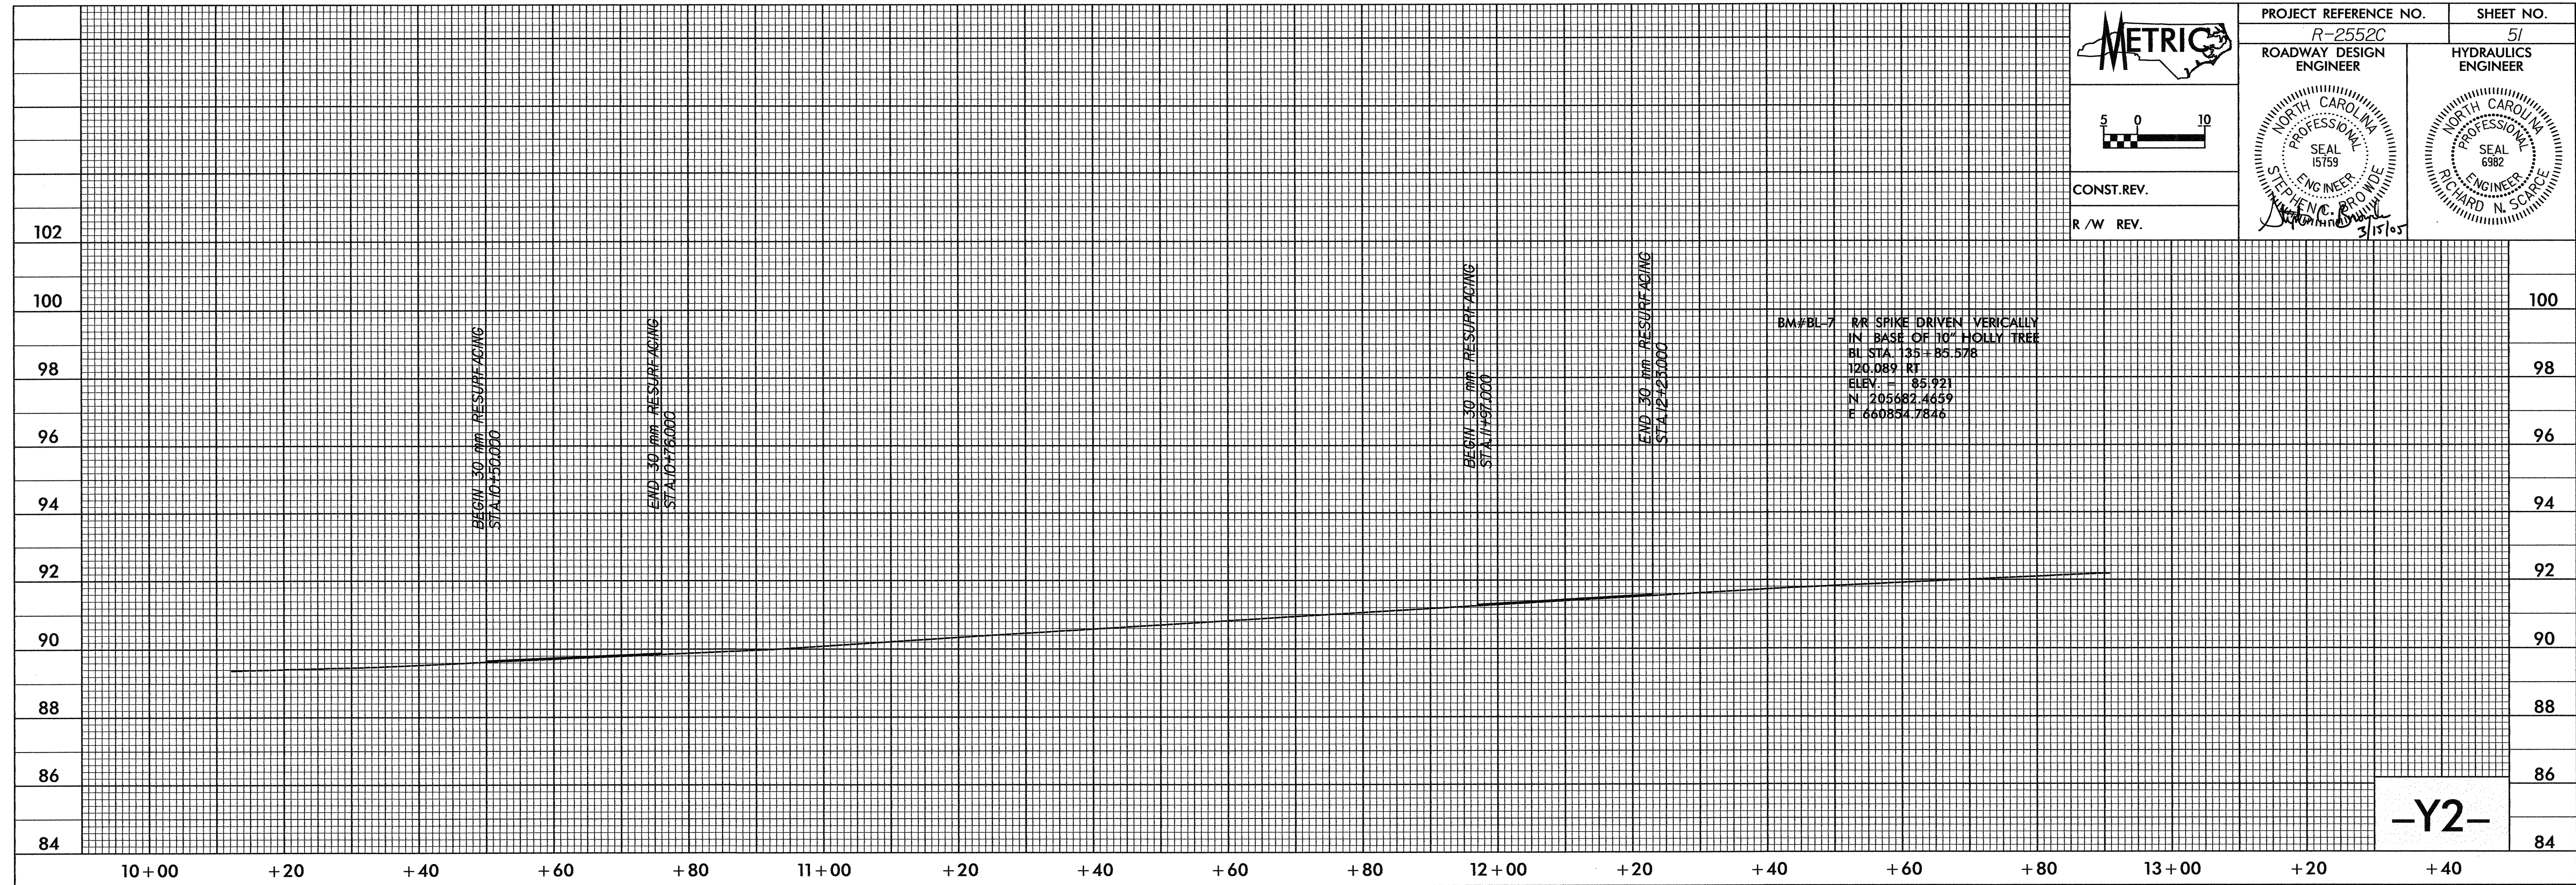

-Y2-

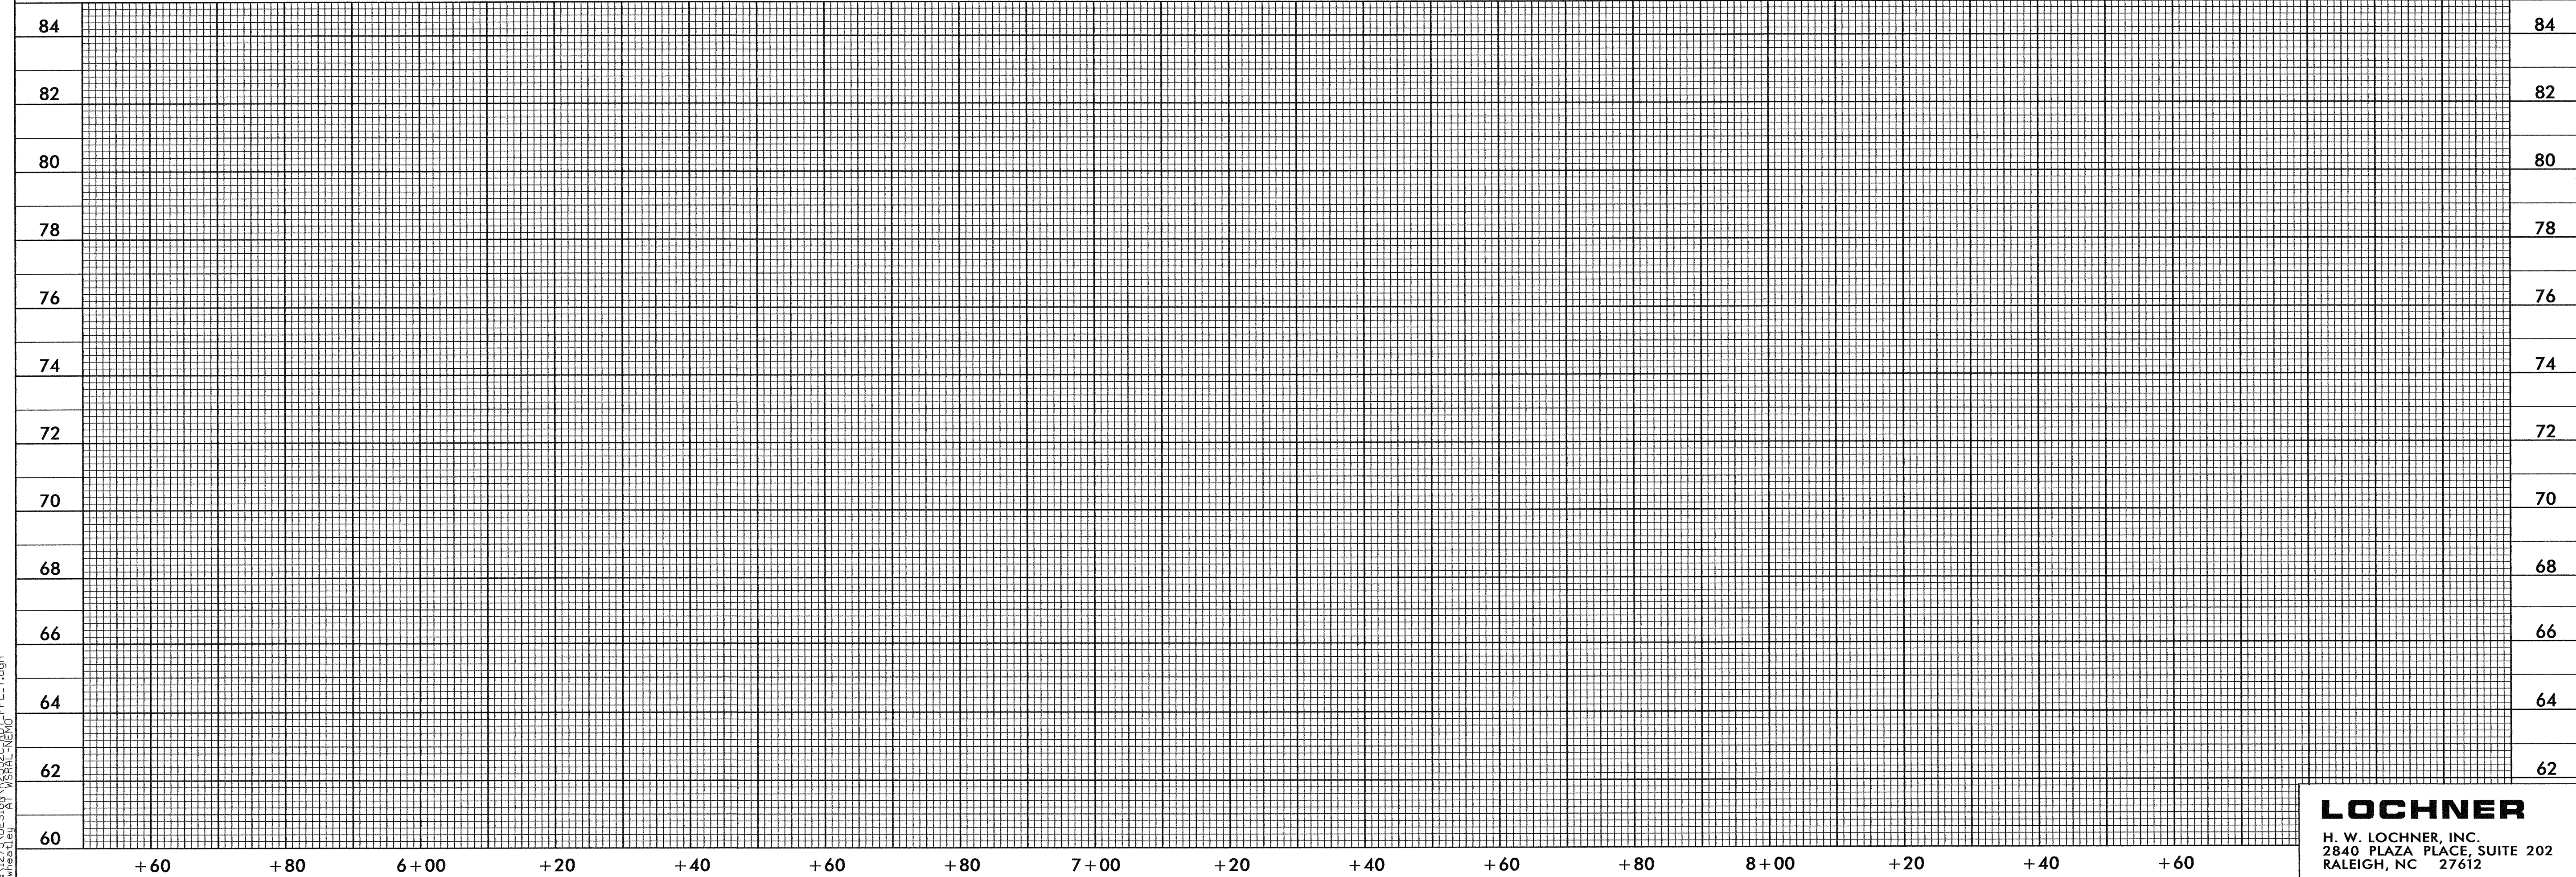

LOCHNER
 H. W. LOCHNER, INC.
 2840 PLAZA PLACE, SUITE 202
 RALEIGH, NC 27612

IT-MAR-2008 12452
 48x120 DESIGN R-2552C-0500-PFL-Y.dgn
 3/15/05