



CONST. REV.
R / W REV.

PROJECT REFERENCE NO. R-2552C	SHEET NO. 46
ROADWAY DESIGN ENGINEER	HYDRAULICS ENGINEER

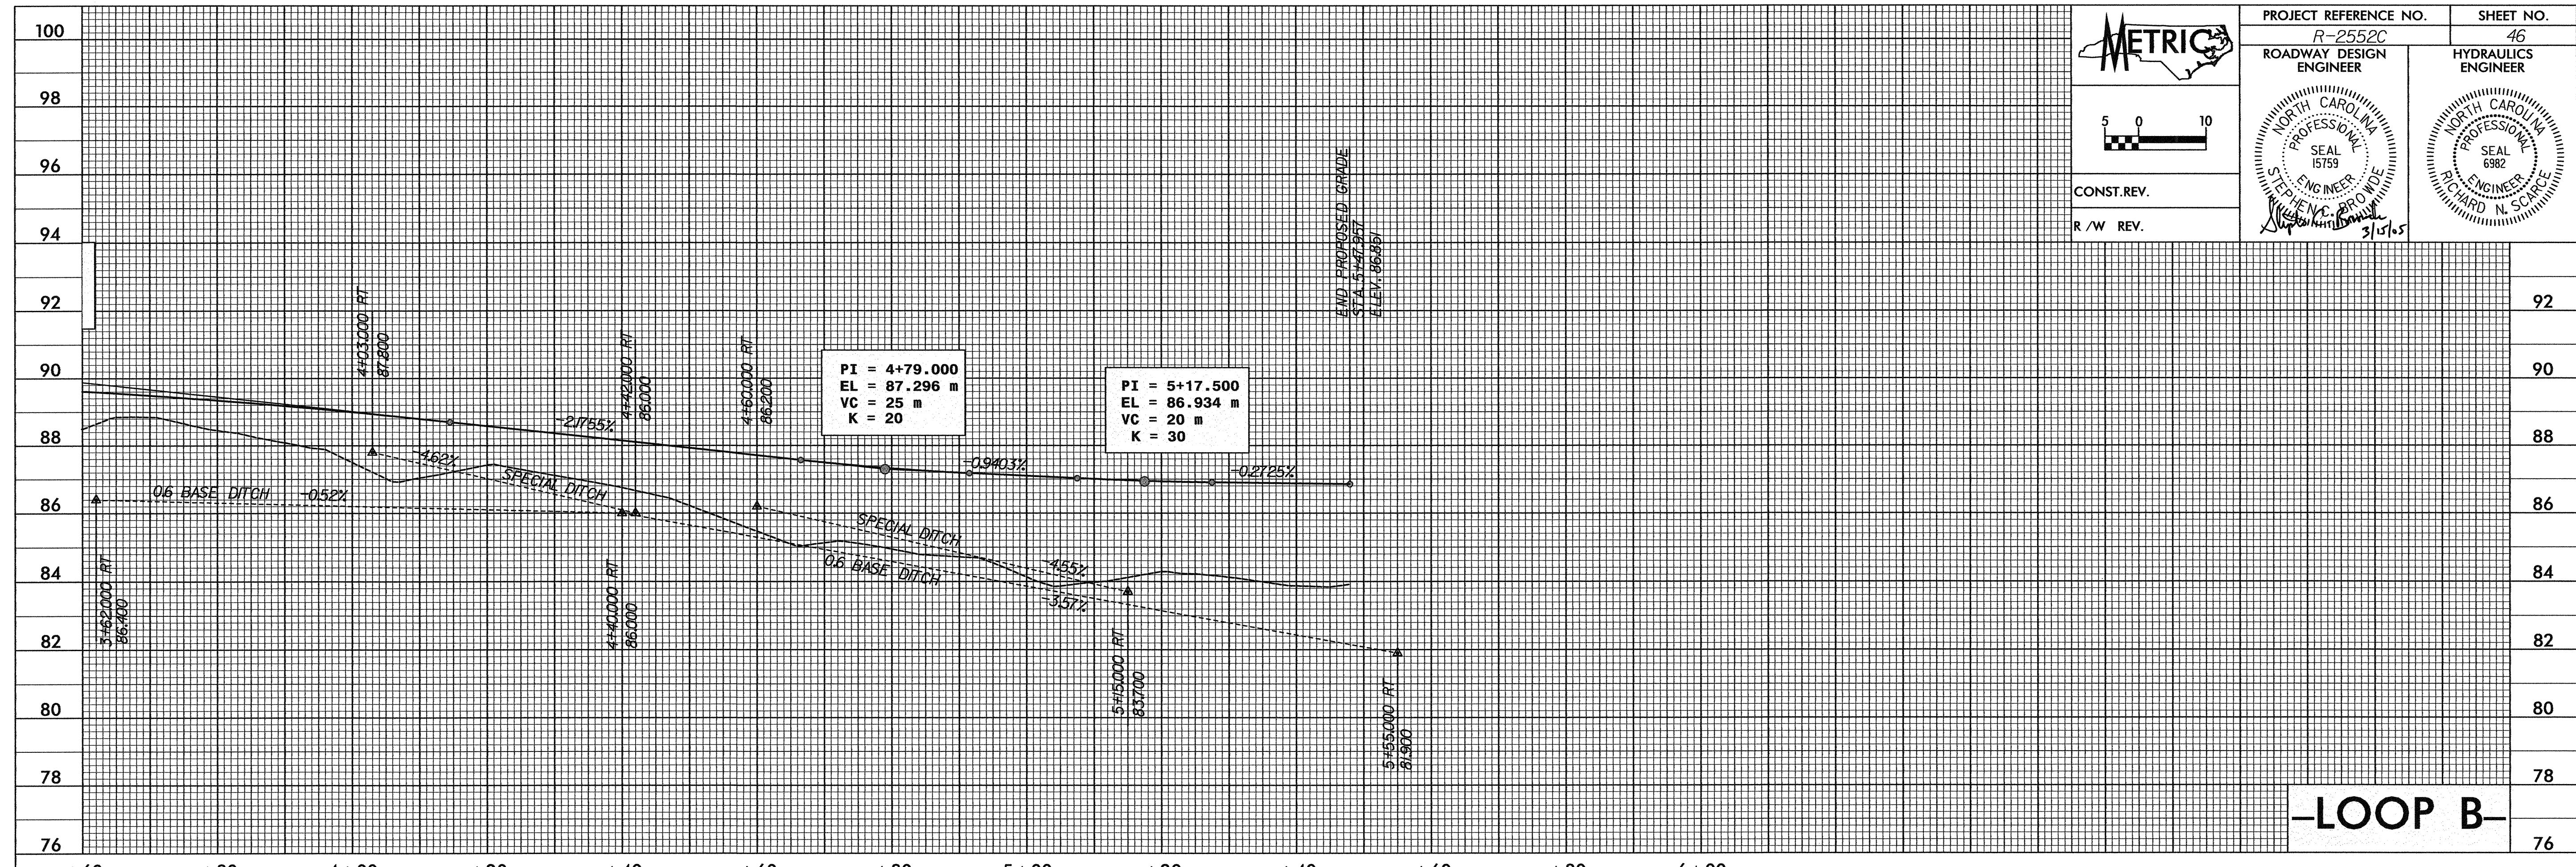

-LOOP B-

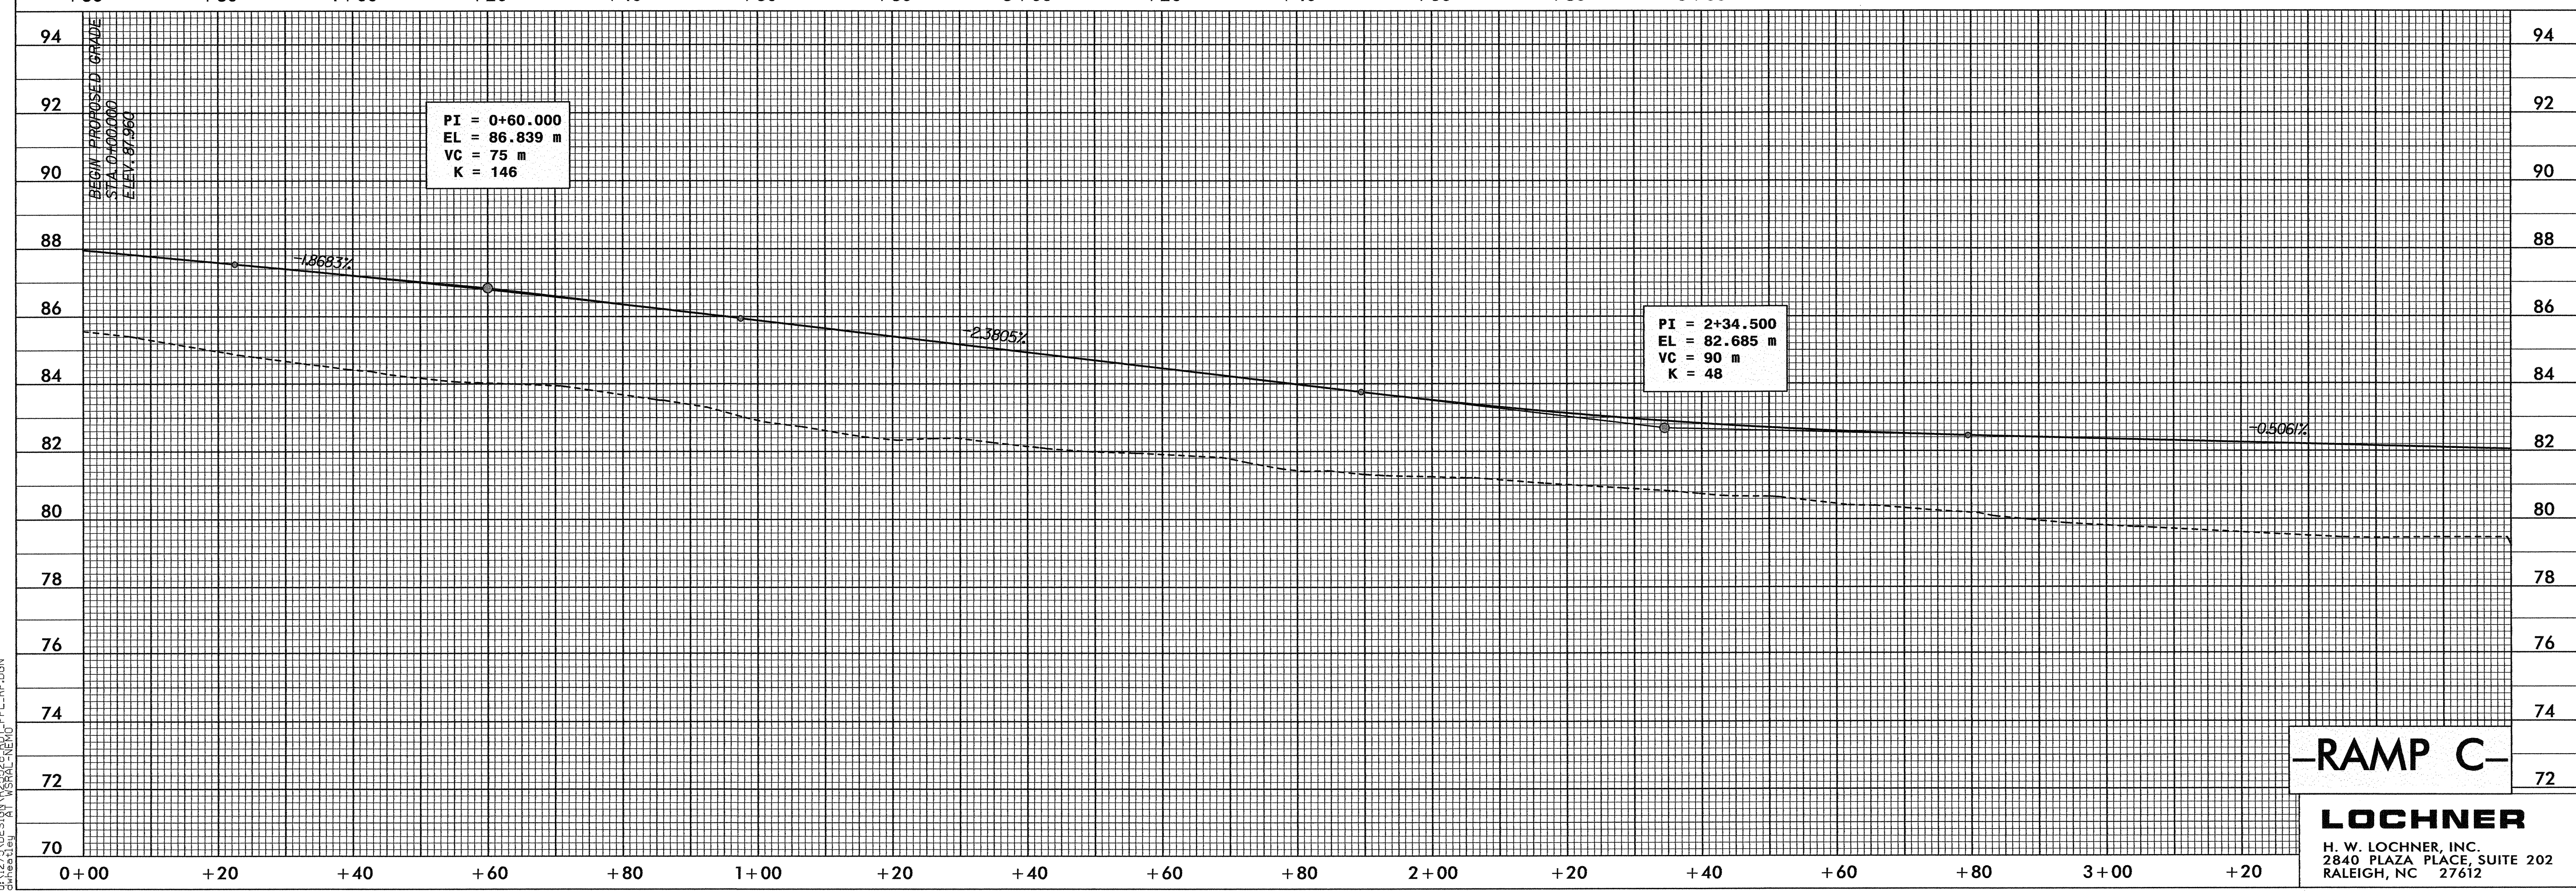

-RAMP C-

LOCHNER
H. W. LOCHNER, INC.
2840 PLAZA PLACE, SUITE 202
RALEIGH, NC 27612

IT-MAR-2005 1252
JPA 12/15/05 DESIGN
JPA 12/15/05 AT 13:58:52 PFL-PP.DGN