

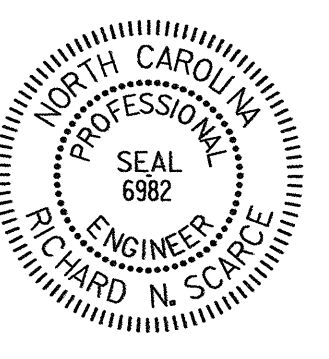


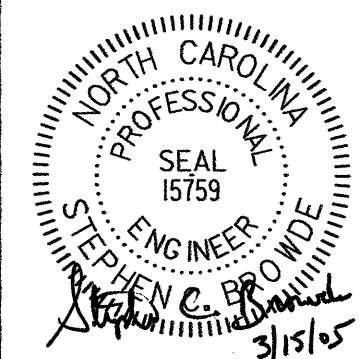

ROADWAY DESIGN ENGINEER



HYDRAULICS ENGINEER

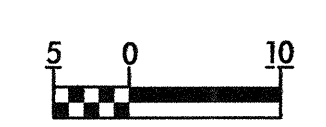

PIPE HYDRAULIC DATA
DRAINAGE STRUCTURE NO. 206

DRAINAGE AREA	= 2J	HA
DESIGN FREQUENCY	= 50	YRS
DESIGN DISCHARGE	= 0.57	CMS
DESIGN HW ELEVATION	= 82.81	M
100 YEAR DISCHARGE	= 0.64	CMS
100 YEAR HW ELEVATION	= 82.95	M
OVERTOPPING FREQUENCY	= 50	YRS
OVERTOPPING DISCHARGE	= 0.57	CMS
OVERTOPPING ELEVATION	= 82.81	M

CONST. REV.
R/W REV.

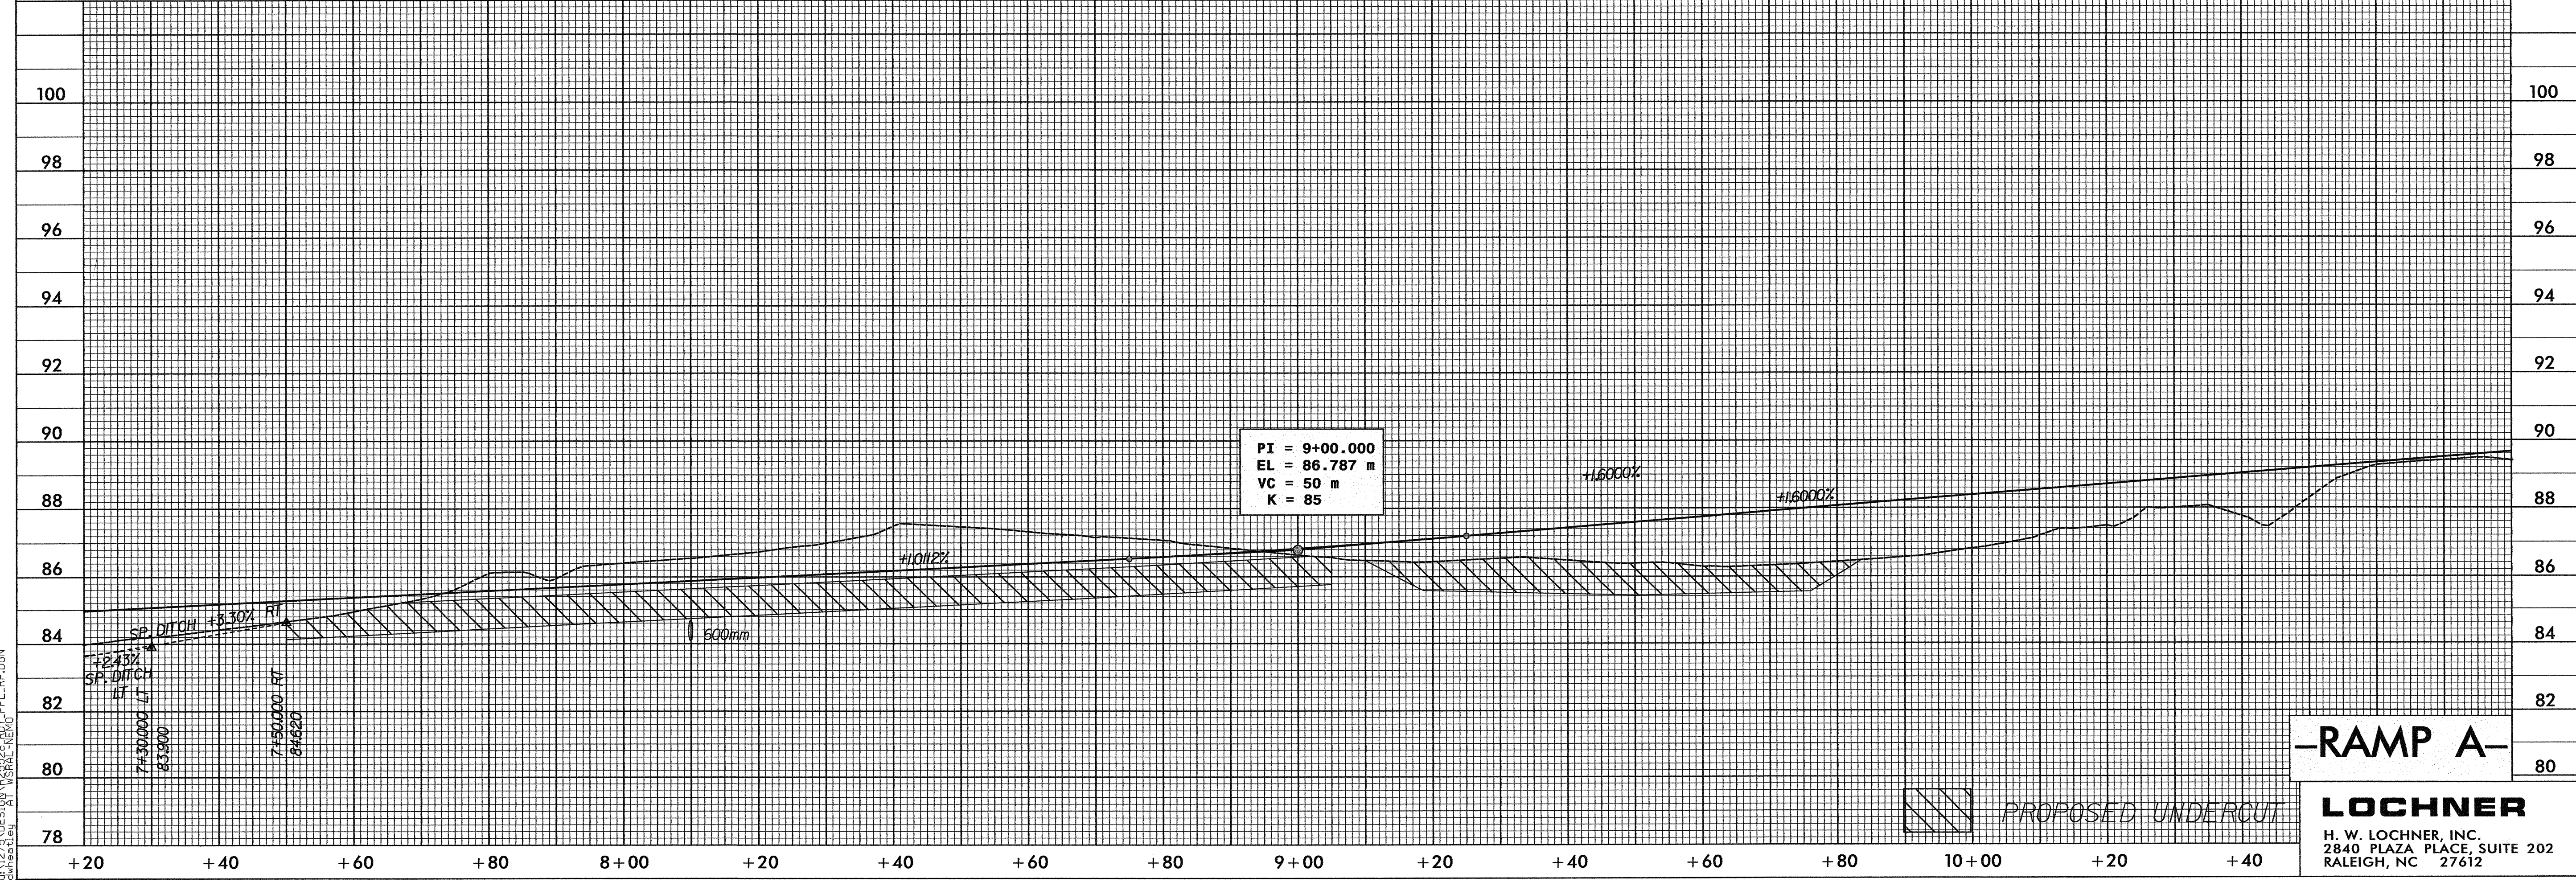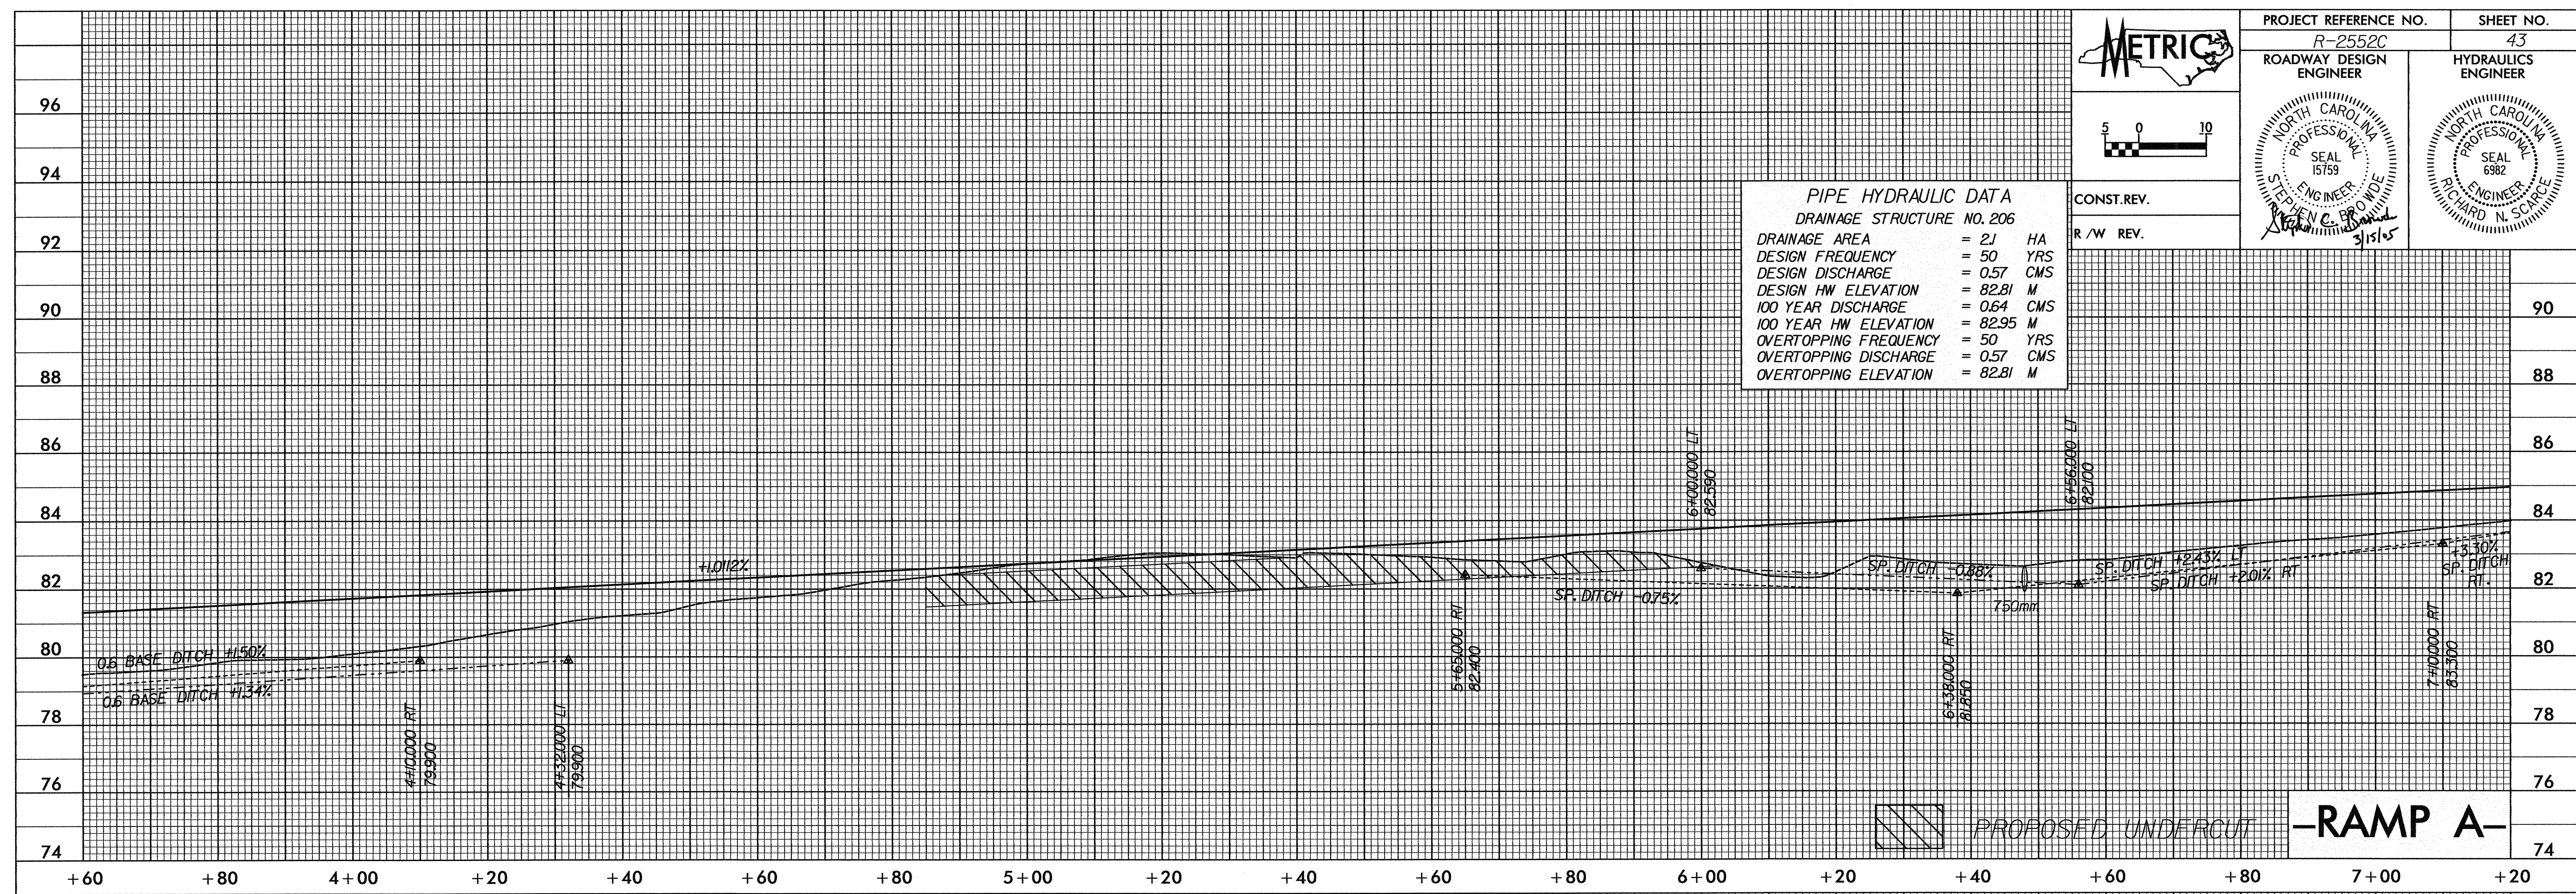

IT-MAP-2005 (P.42)
J:\1275\DESIGN\2552C-RAMP-PFL-RP.DGN
3/15/05

LOCHNER
H. W. LOCHNER, INC.
2840 PLAZA PLACE, SUITE 202
RALEIGH, NC 27612