
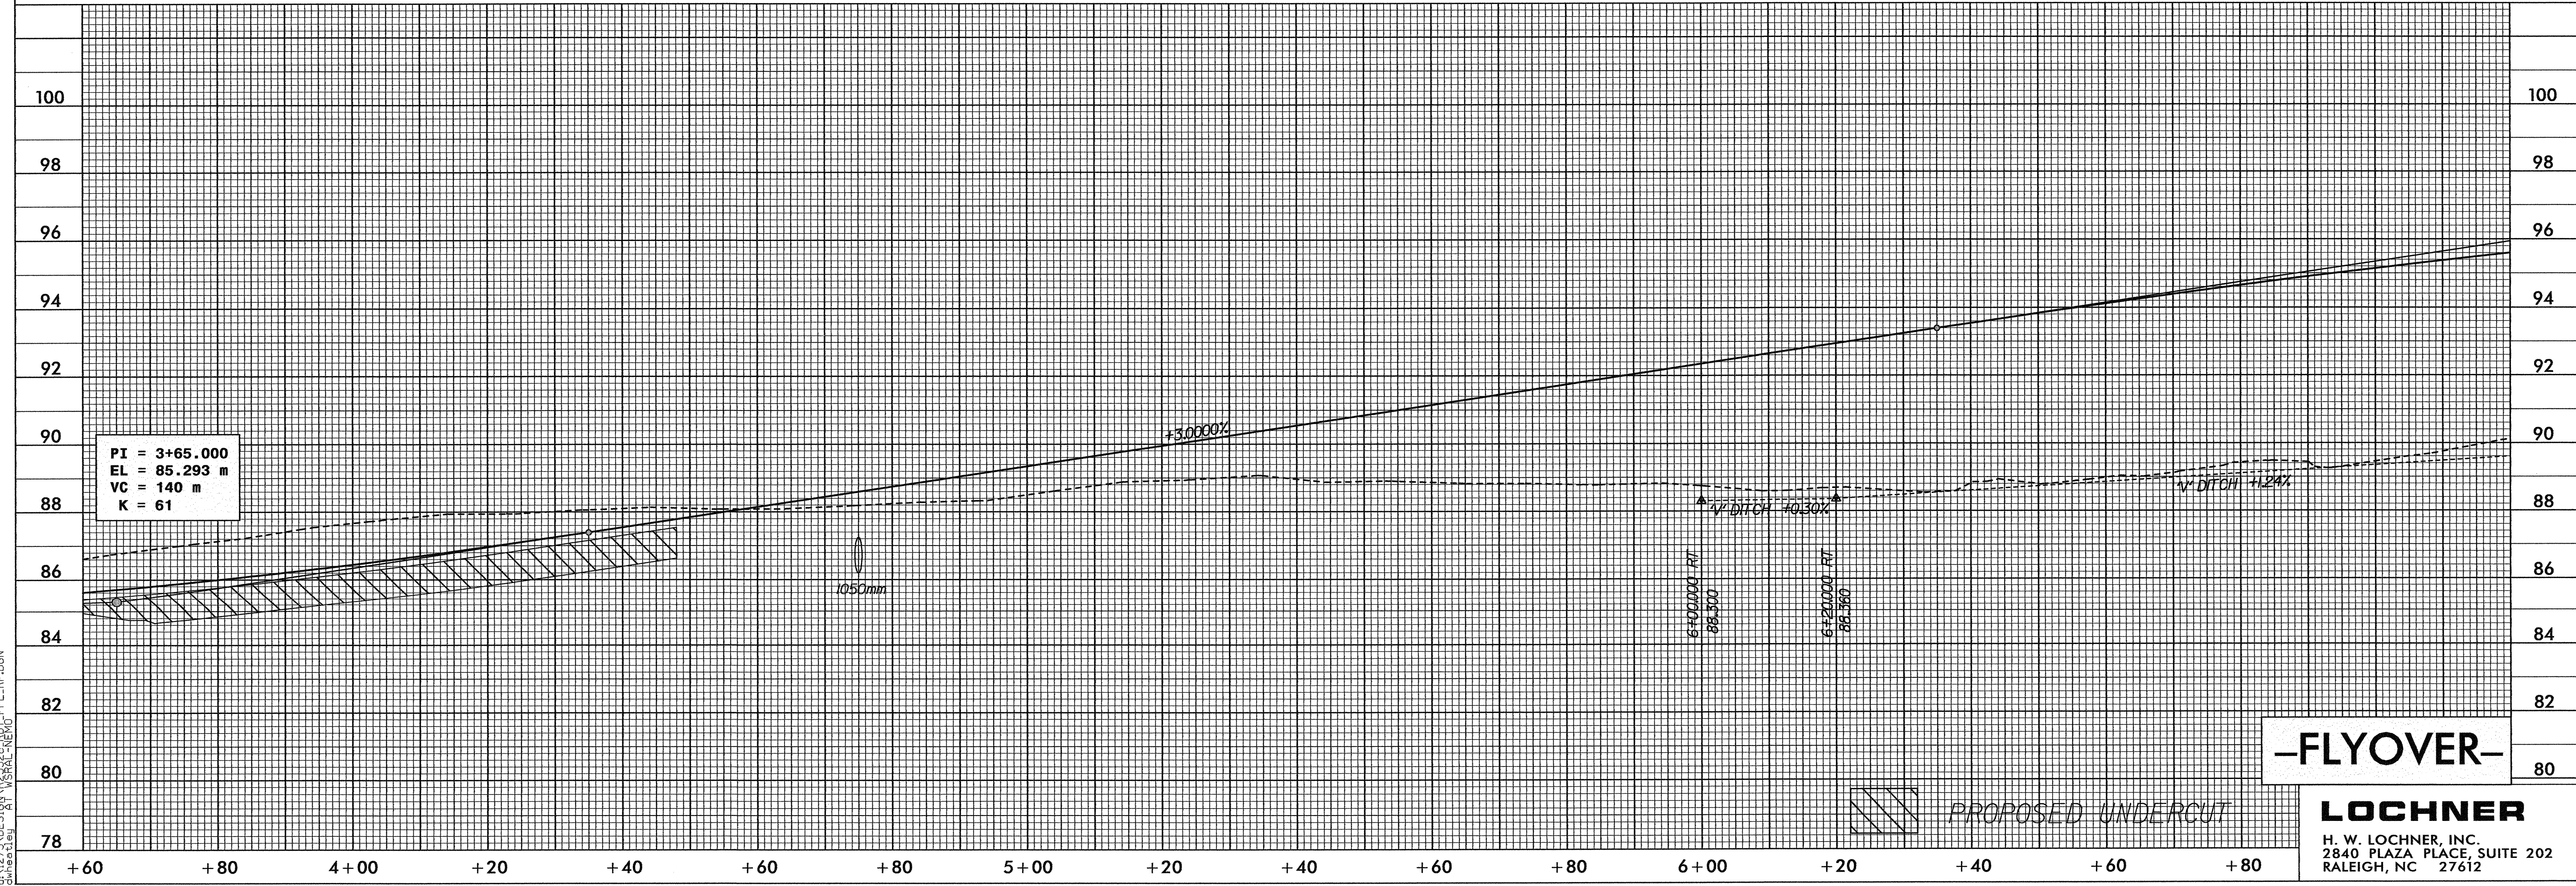


PROJECT REFERENCE NO. R-2552C	SHEET NO. 40
ROADWAY DESIGN ENGINEER	HYDRAULICS ENGINEER

CONST. REV.  
R / W REV.

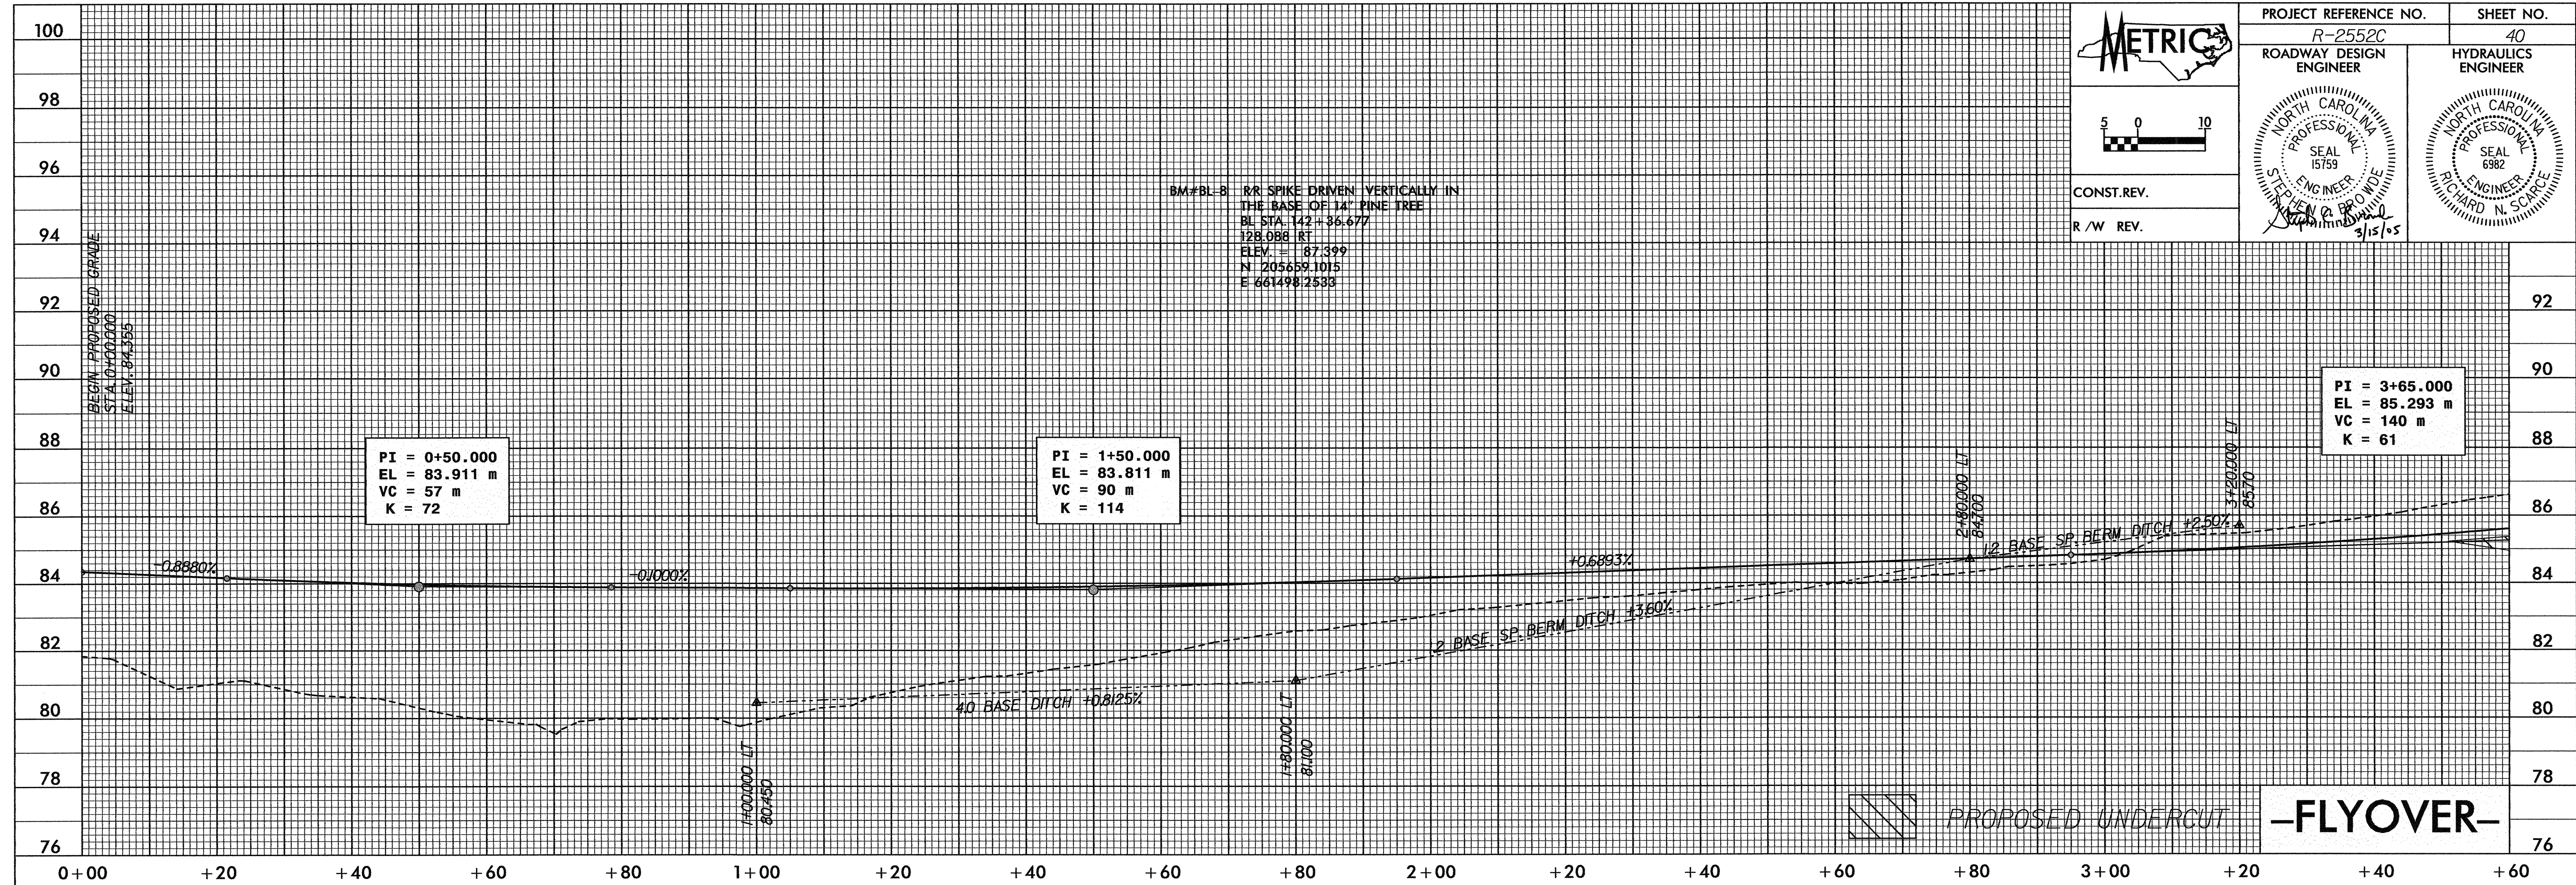

**LOCHNER**  
H. W. LOCHNER, INC.  
2840 PLAZA PLACE, SUITE 202  
RALEIGH, NC 27612

17-MAR-2005 12:52  
UN:\275\DESIGN\2552C\RDY\FLL\RP.DGN  
R:\275\DESIGN\2552C\RDY\FLL\RP.DGN