




PROJECT REFERENCE NO.	SHEET NO.
-----------------------	-----------




R-2552C	39
---------	----

ROADWAY DESIGN ENGINEER	HYDRAULICS ENGINEER
-------------------------	---------------------

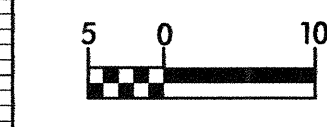

CONST. REV.

R/W REV.

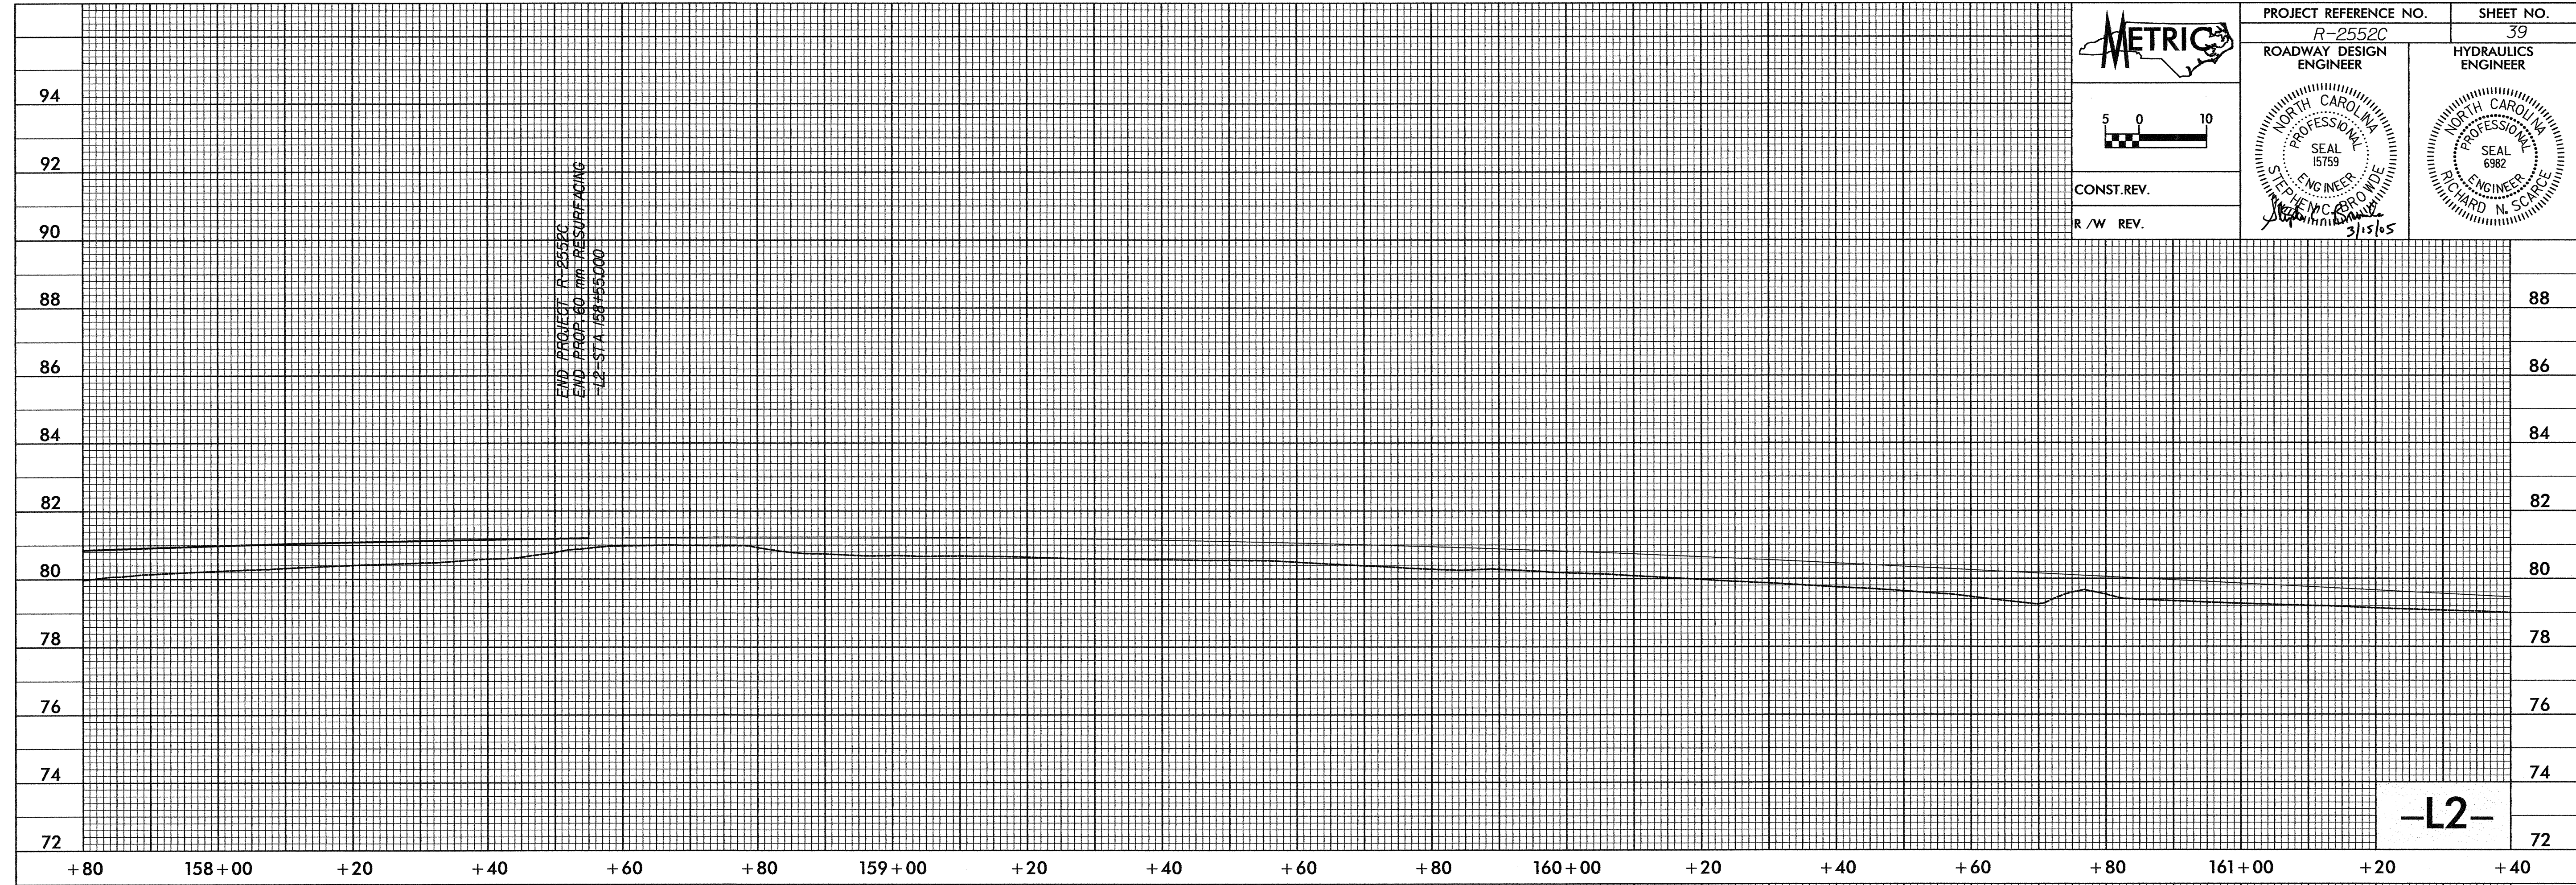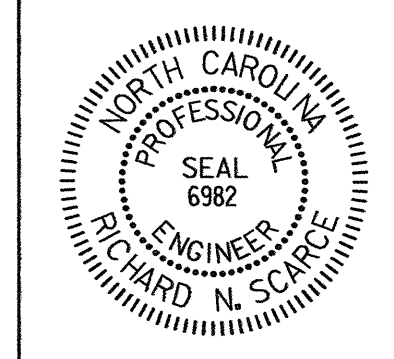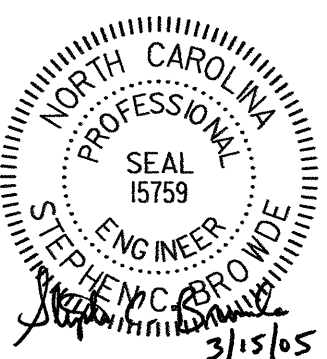

-L2-

IT-MAP-2005.P452
 J:\1275\DESIGN\2552C\800\PROP\80\80-PFL-L2.DGN
 3/15/05 11:11 AM

LOCHNER
 H. W. LOCHNER, INC.
 2840 PLAZA PLACE, SUITE 202
 RALEIGH, NC 27612