

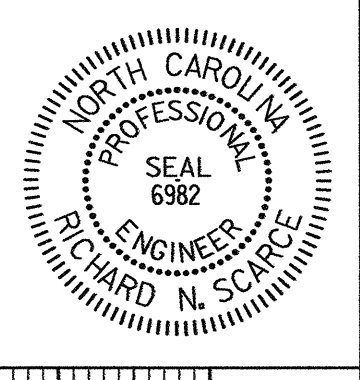


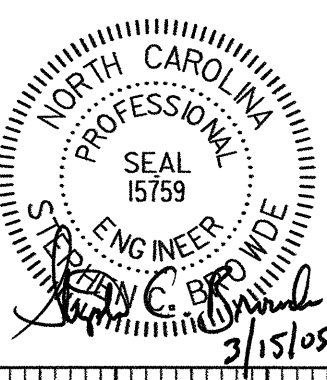

PROJECT REFERENCE NO. R-2552C SHEET NO. 32


ROADWAY DESIGN ENGINEER

HYDRAULICS ENGINEER

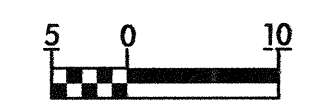


CONST. REV.

R/W REV.

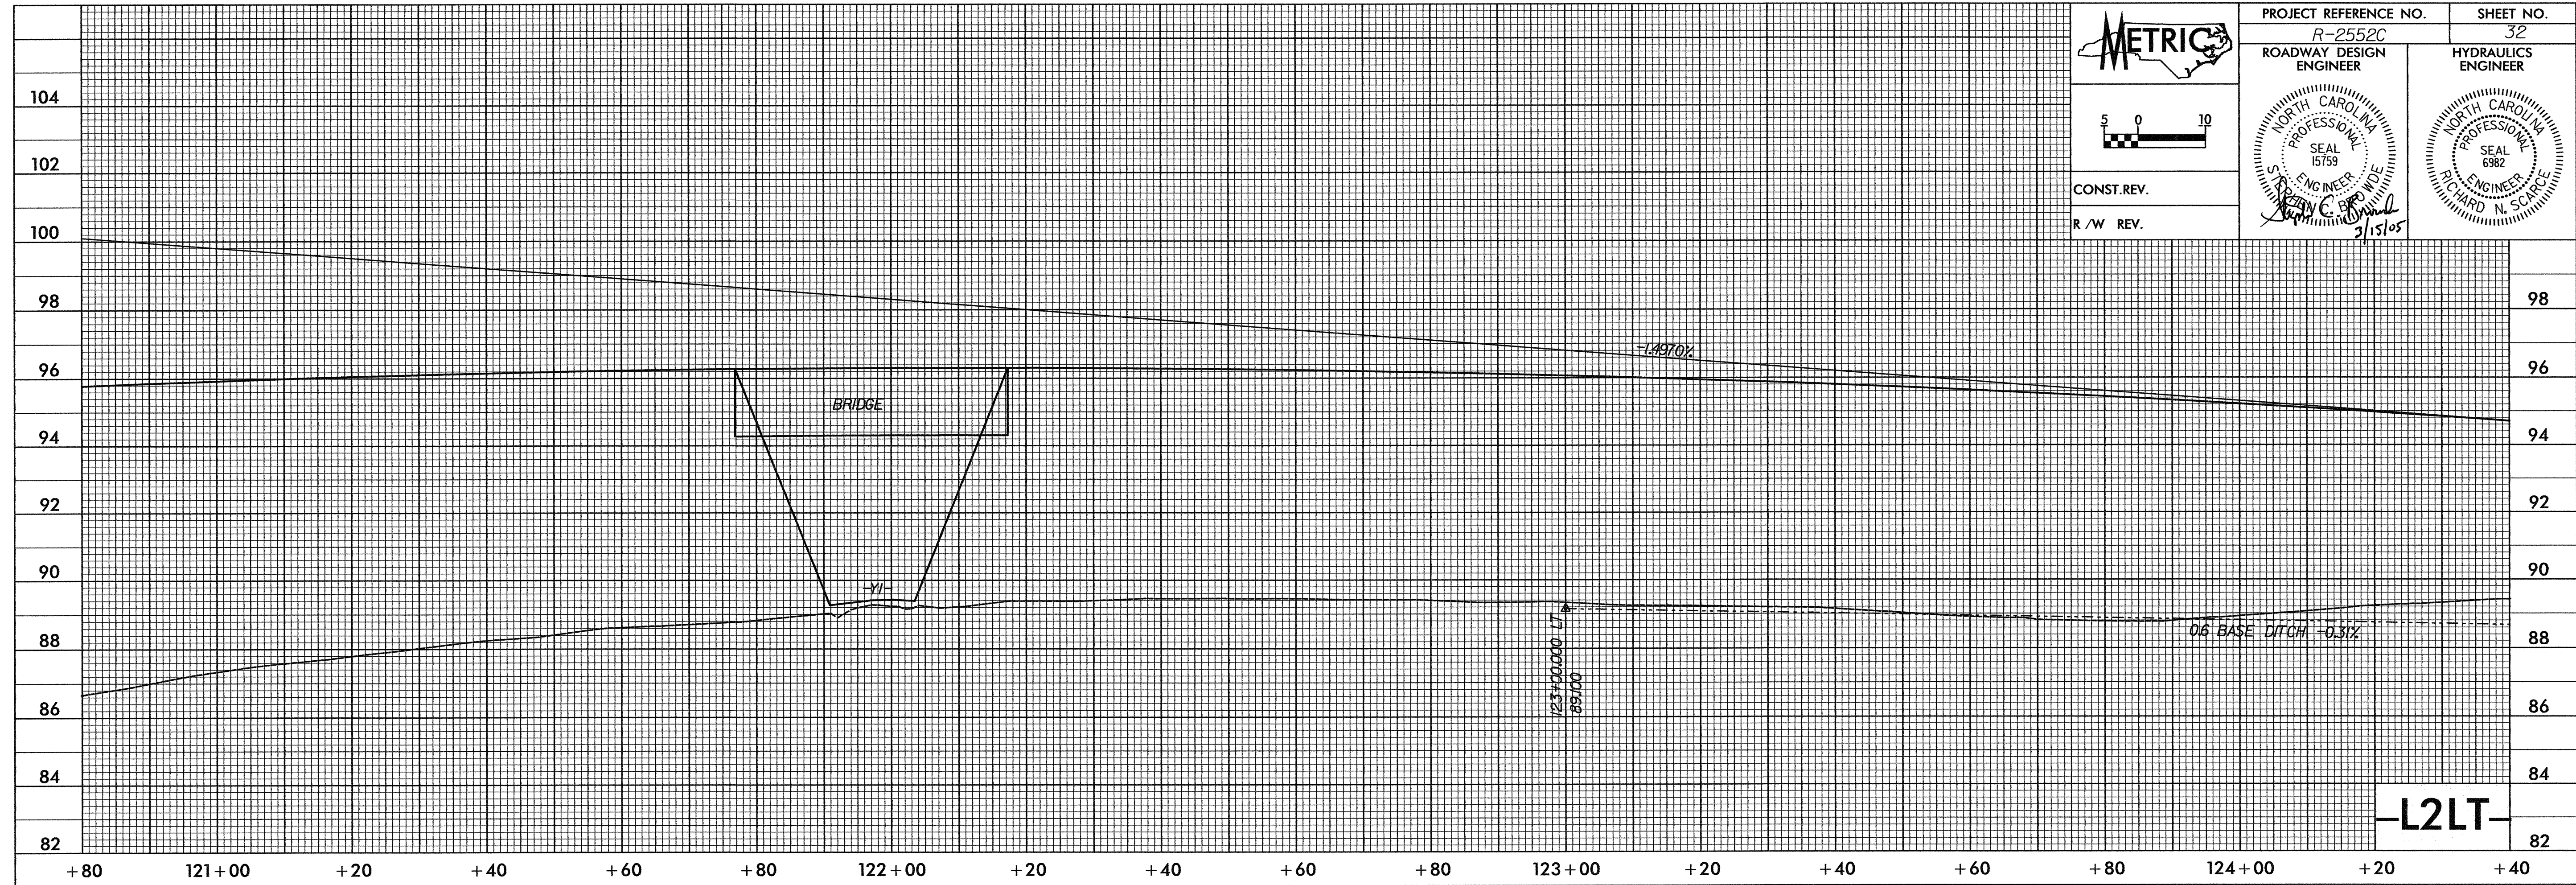

-L2LT-

PI = 120+95.480
EL = 100.053 m
VC = 715 m
K = 152

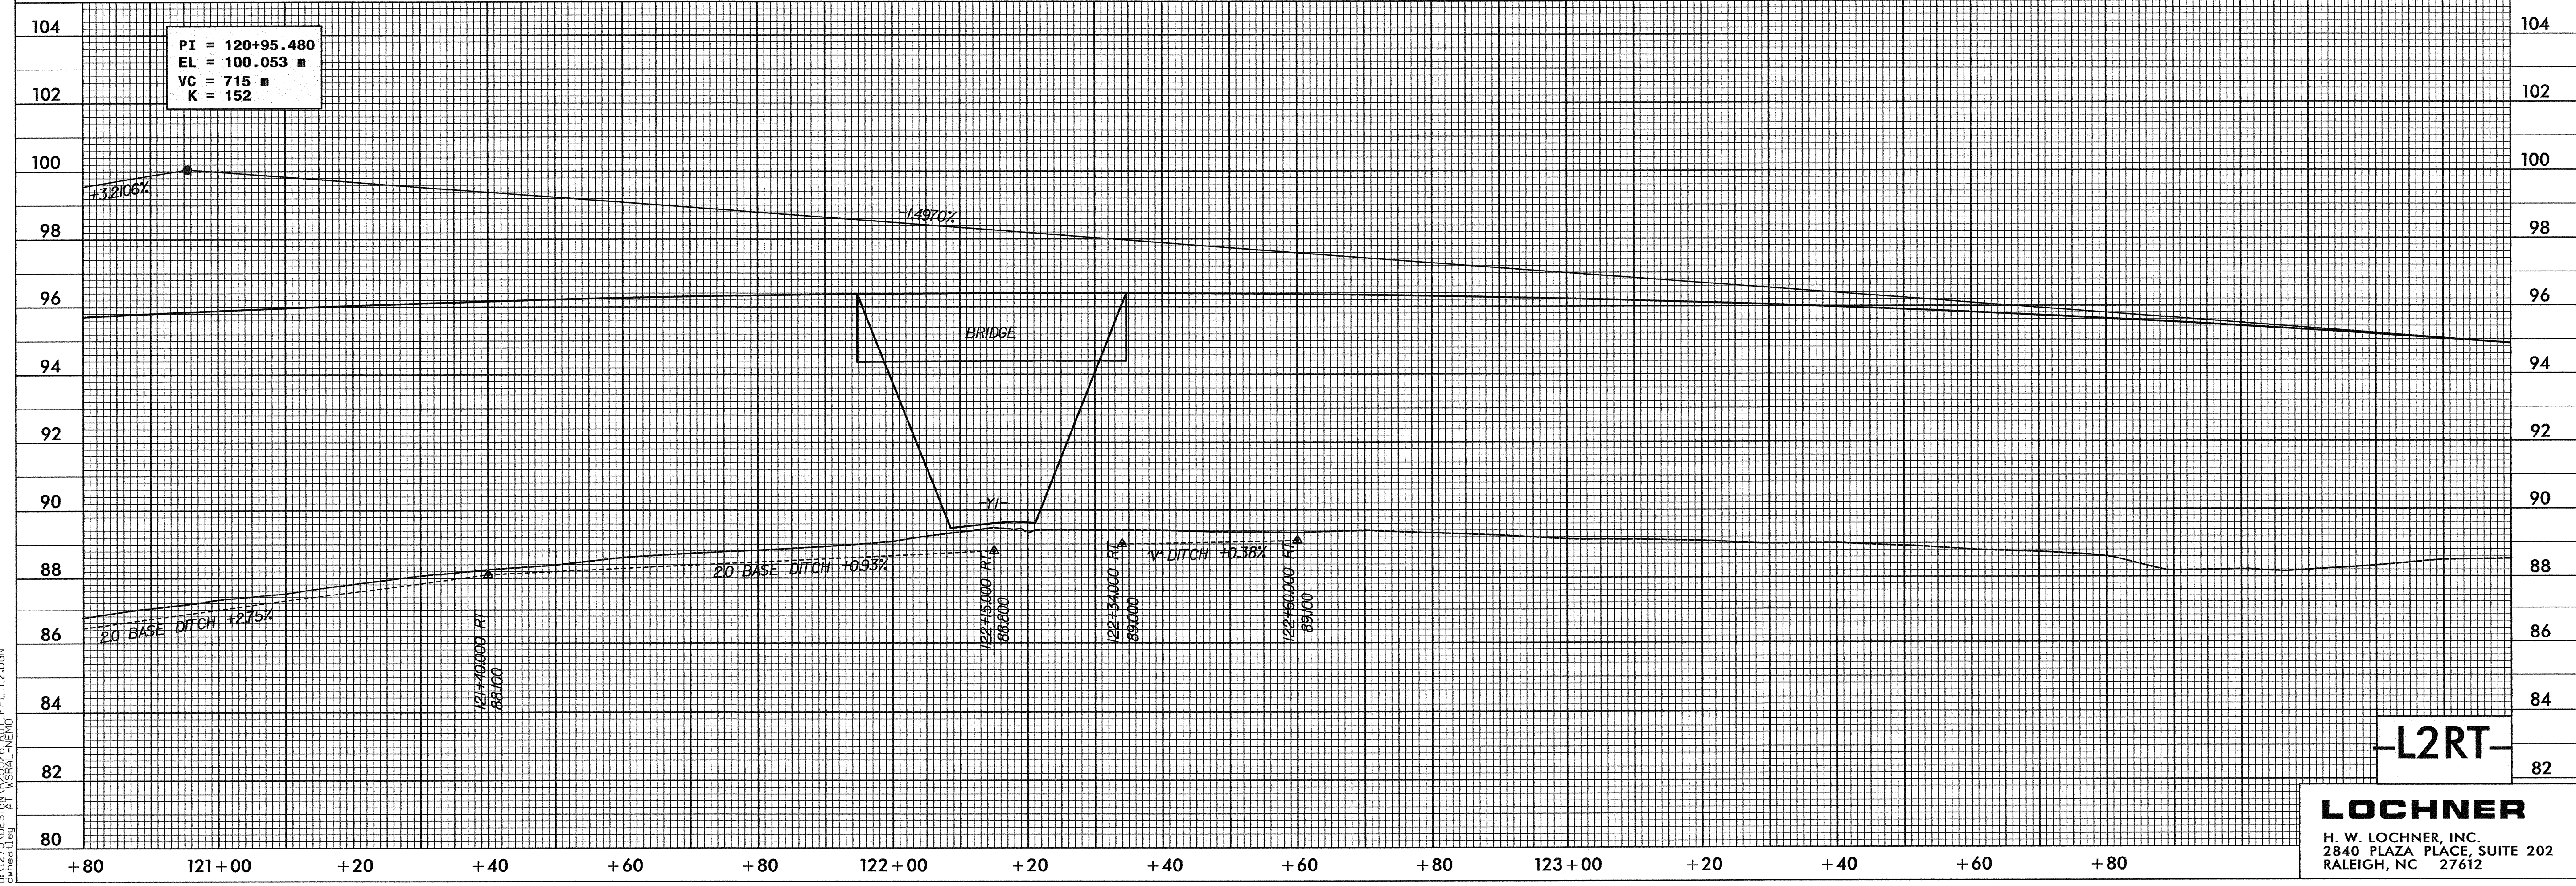

-L2RT-

LOCHNER
H. W. LOCHNER, INC.
2840 PLAZA PLACE, SUITE 202
RALEIGH, NC 27612

17-MAR-2005 12:51
J:\N\2552\DESIGN\2552C\RD\2552C-RD\2552C-PFL.L2.DGN
J:\2552\DESIGN\2552C\RD\2552C-RD\2552C-PFL.L2.DGN