

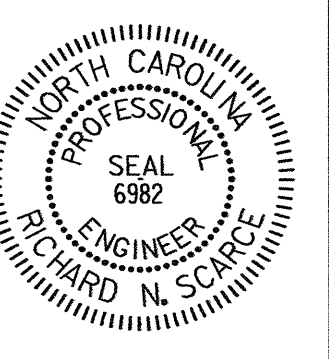


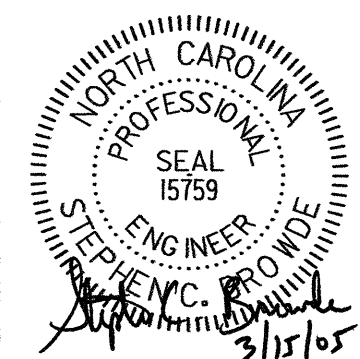

PROJECT REFERENCE NO. R-2552C SHEET NO. 30


ROADWAY DESIGN ENGINEER

HYDRAULICS ENGINEER

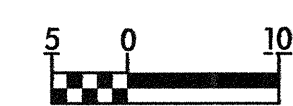


CONST. REV.  
R/W REV.

BM#BL-6 RR SPIKE DRIVEN VERTICALLY IN THE BASE OF 16" HOLLY TREE  
BL STA. 121+98.037  
25.454 LT  
ELEV. = 68.758  
N 206160.1267  
E 639554.7528

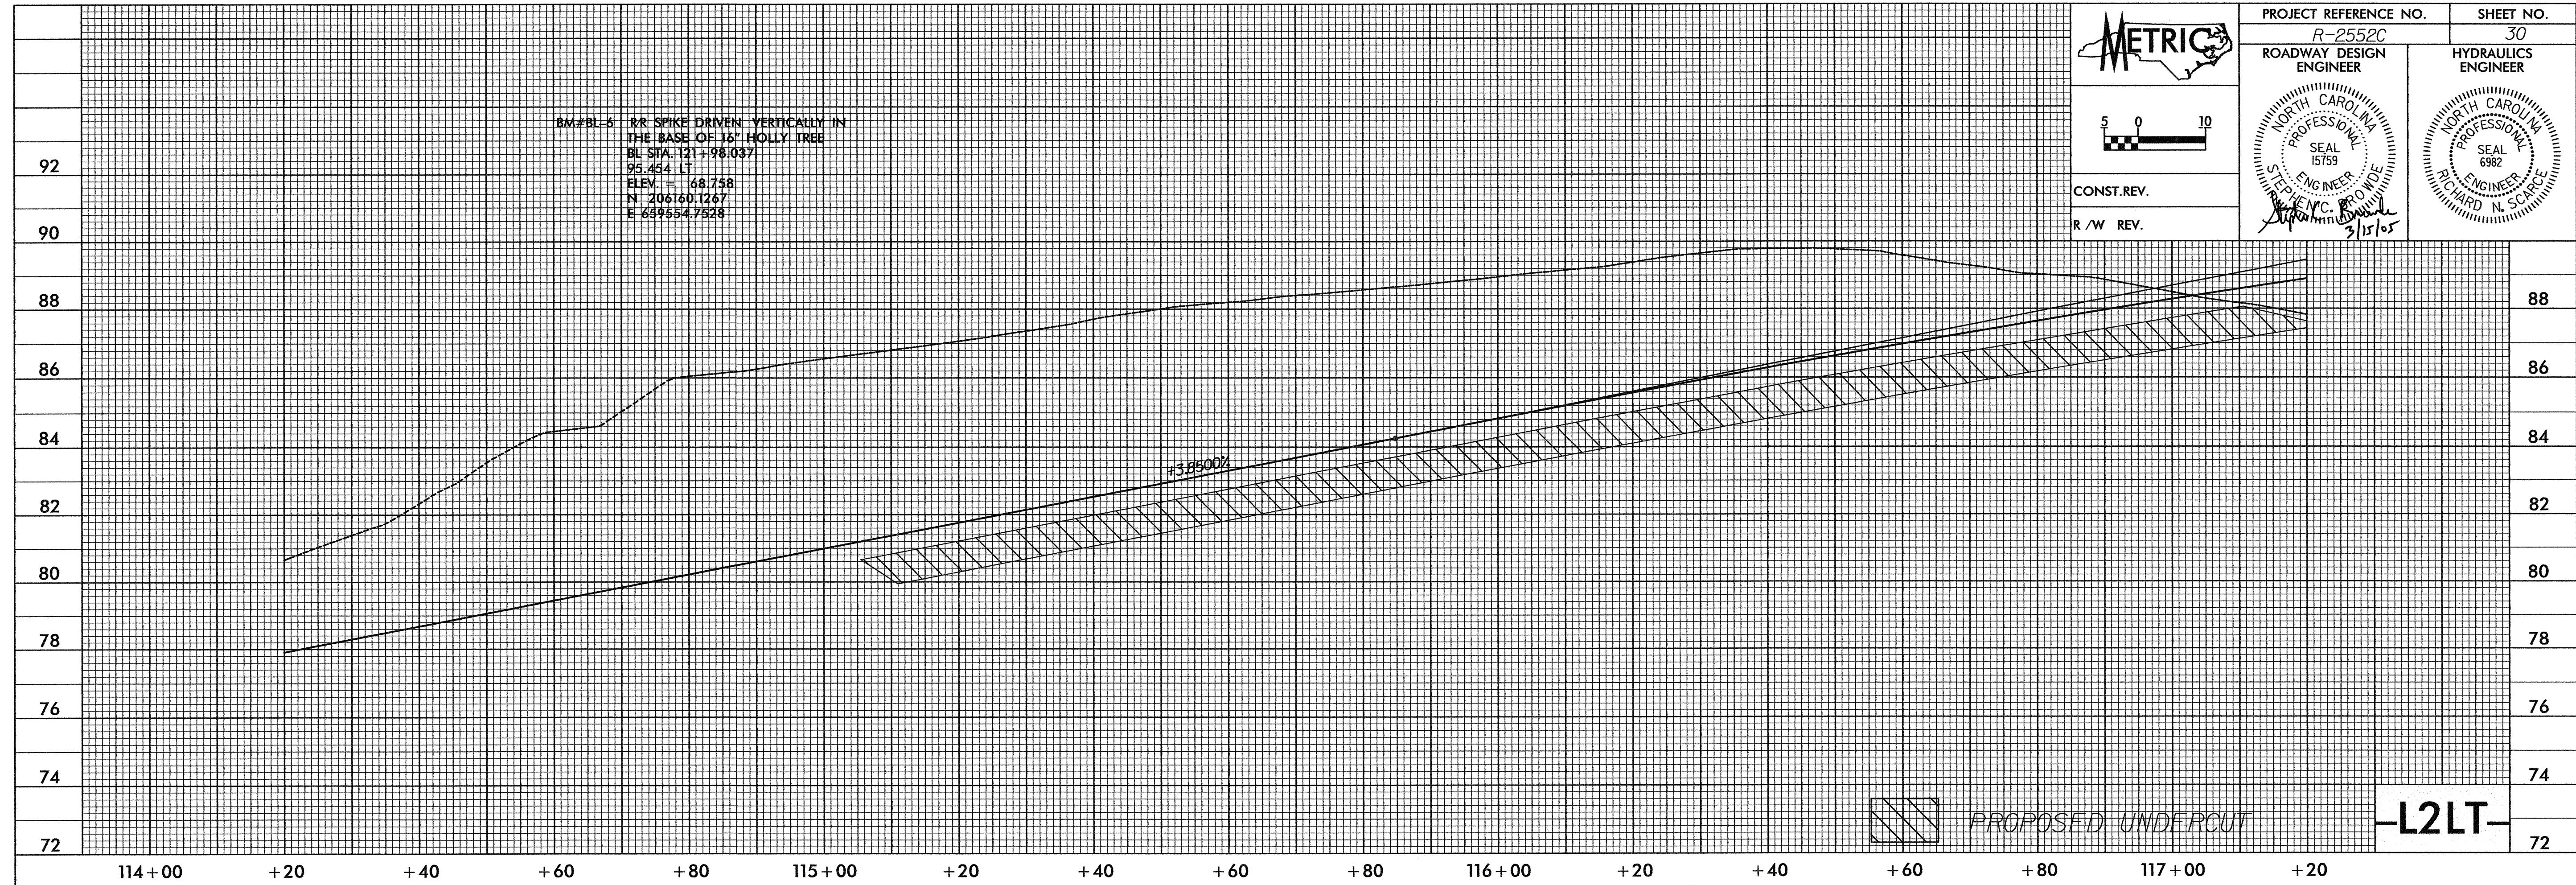

PROPOSED UNDERCUT

**-L2LT-**

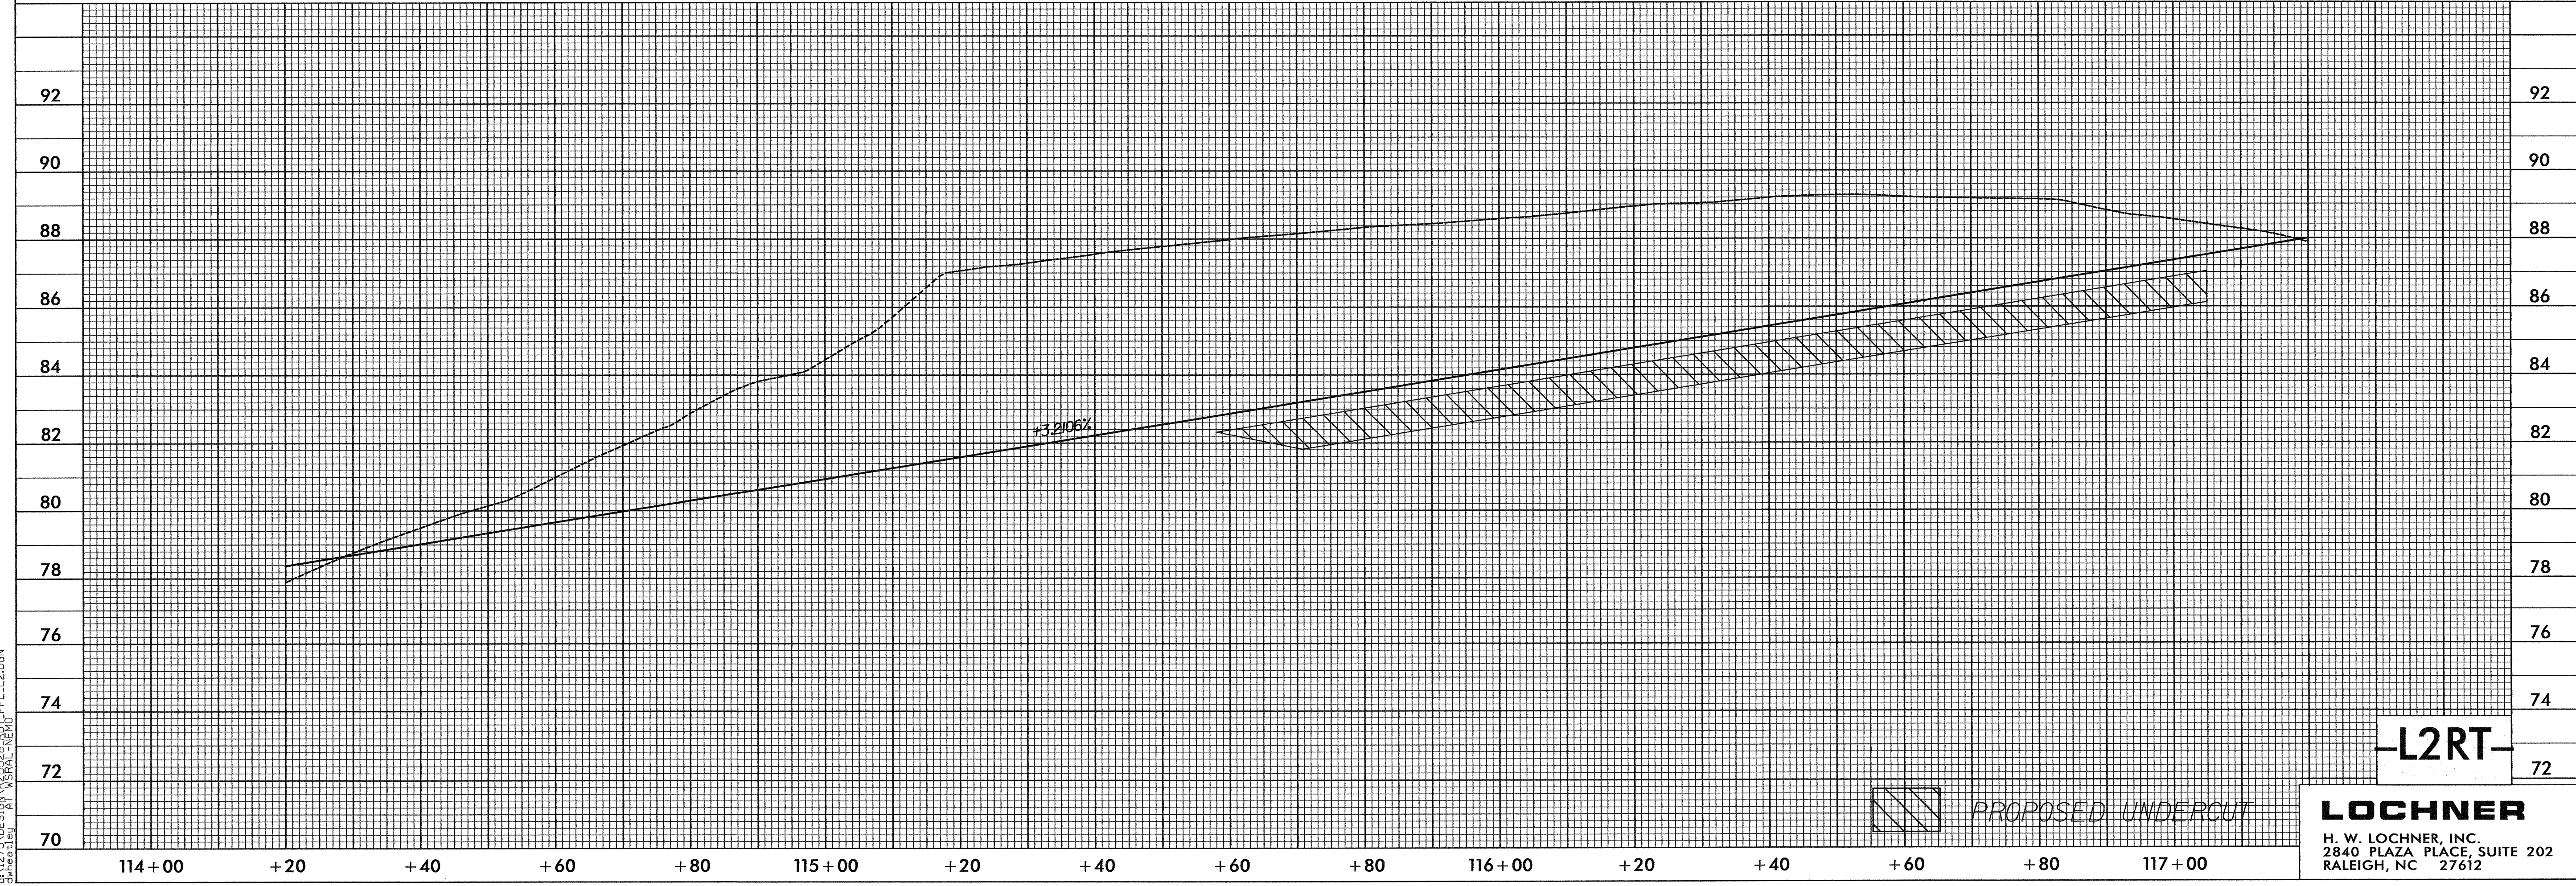

PROPOSED UNDERCUT

**-L2RT-**

**LOCHNER**  
H. W. LOCHNER, INC.  
2840 PLAZA PLACE, SUITE 202  
RALEIGH, NC 27612

17-MAR-2005 12:51  
J:\N\25\DESIGN\2552C\2552C-PFL-L2.DGN