
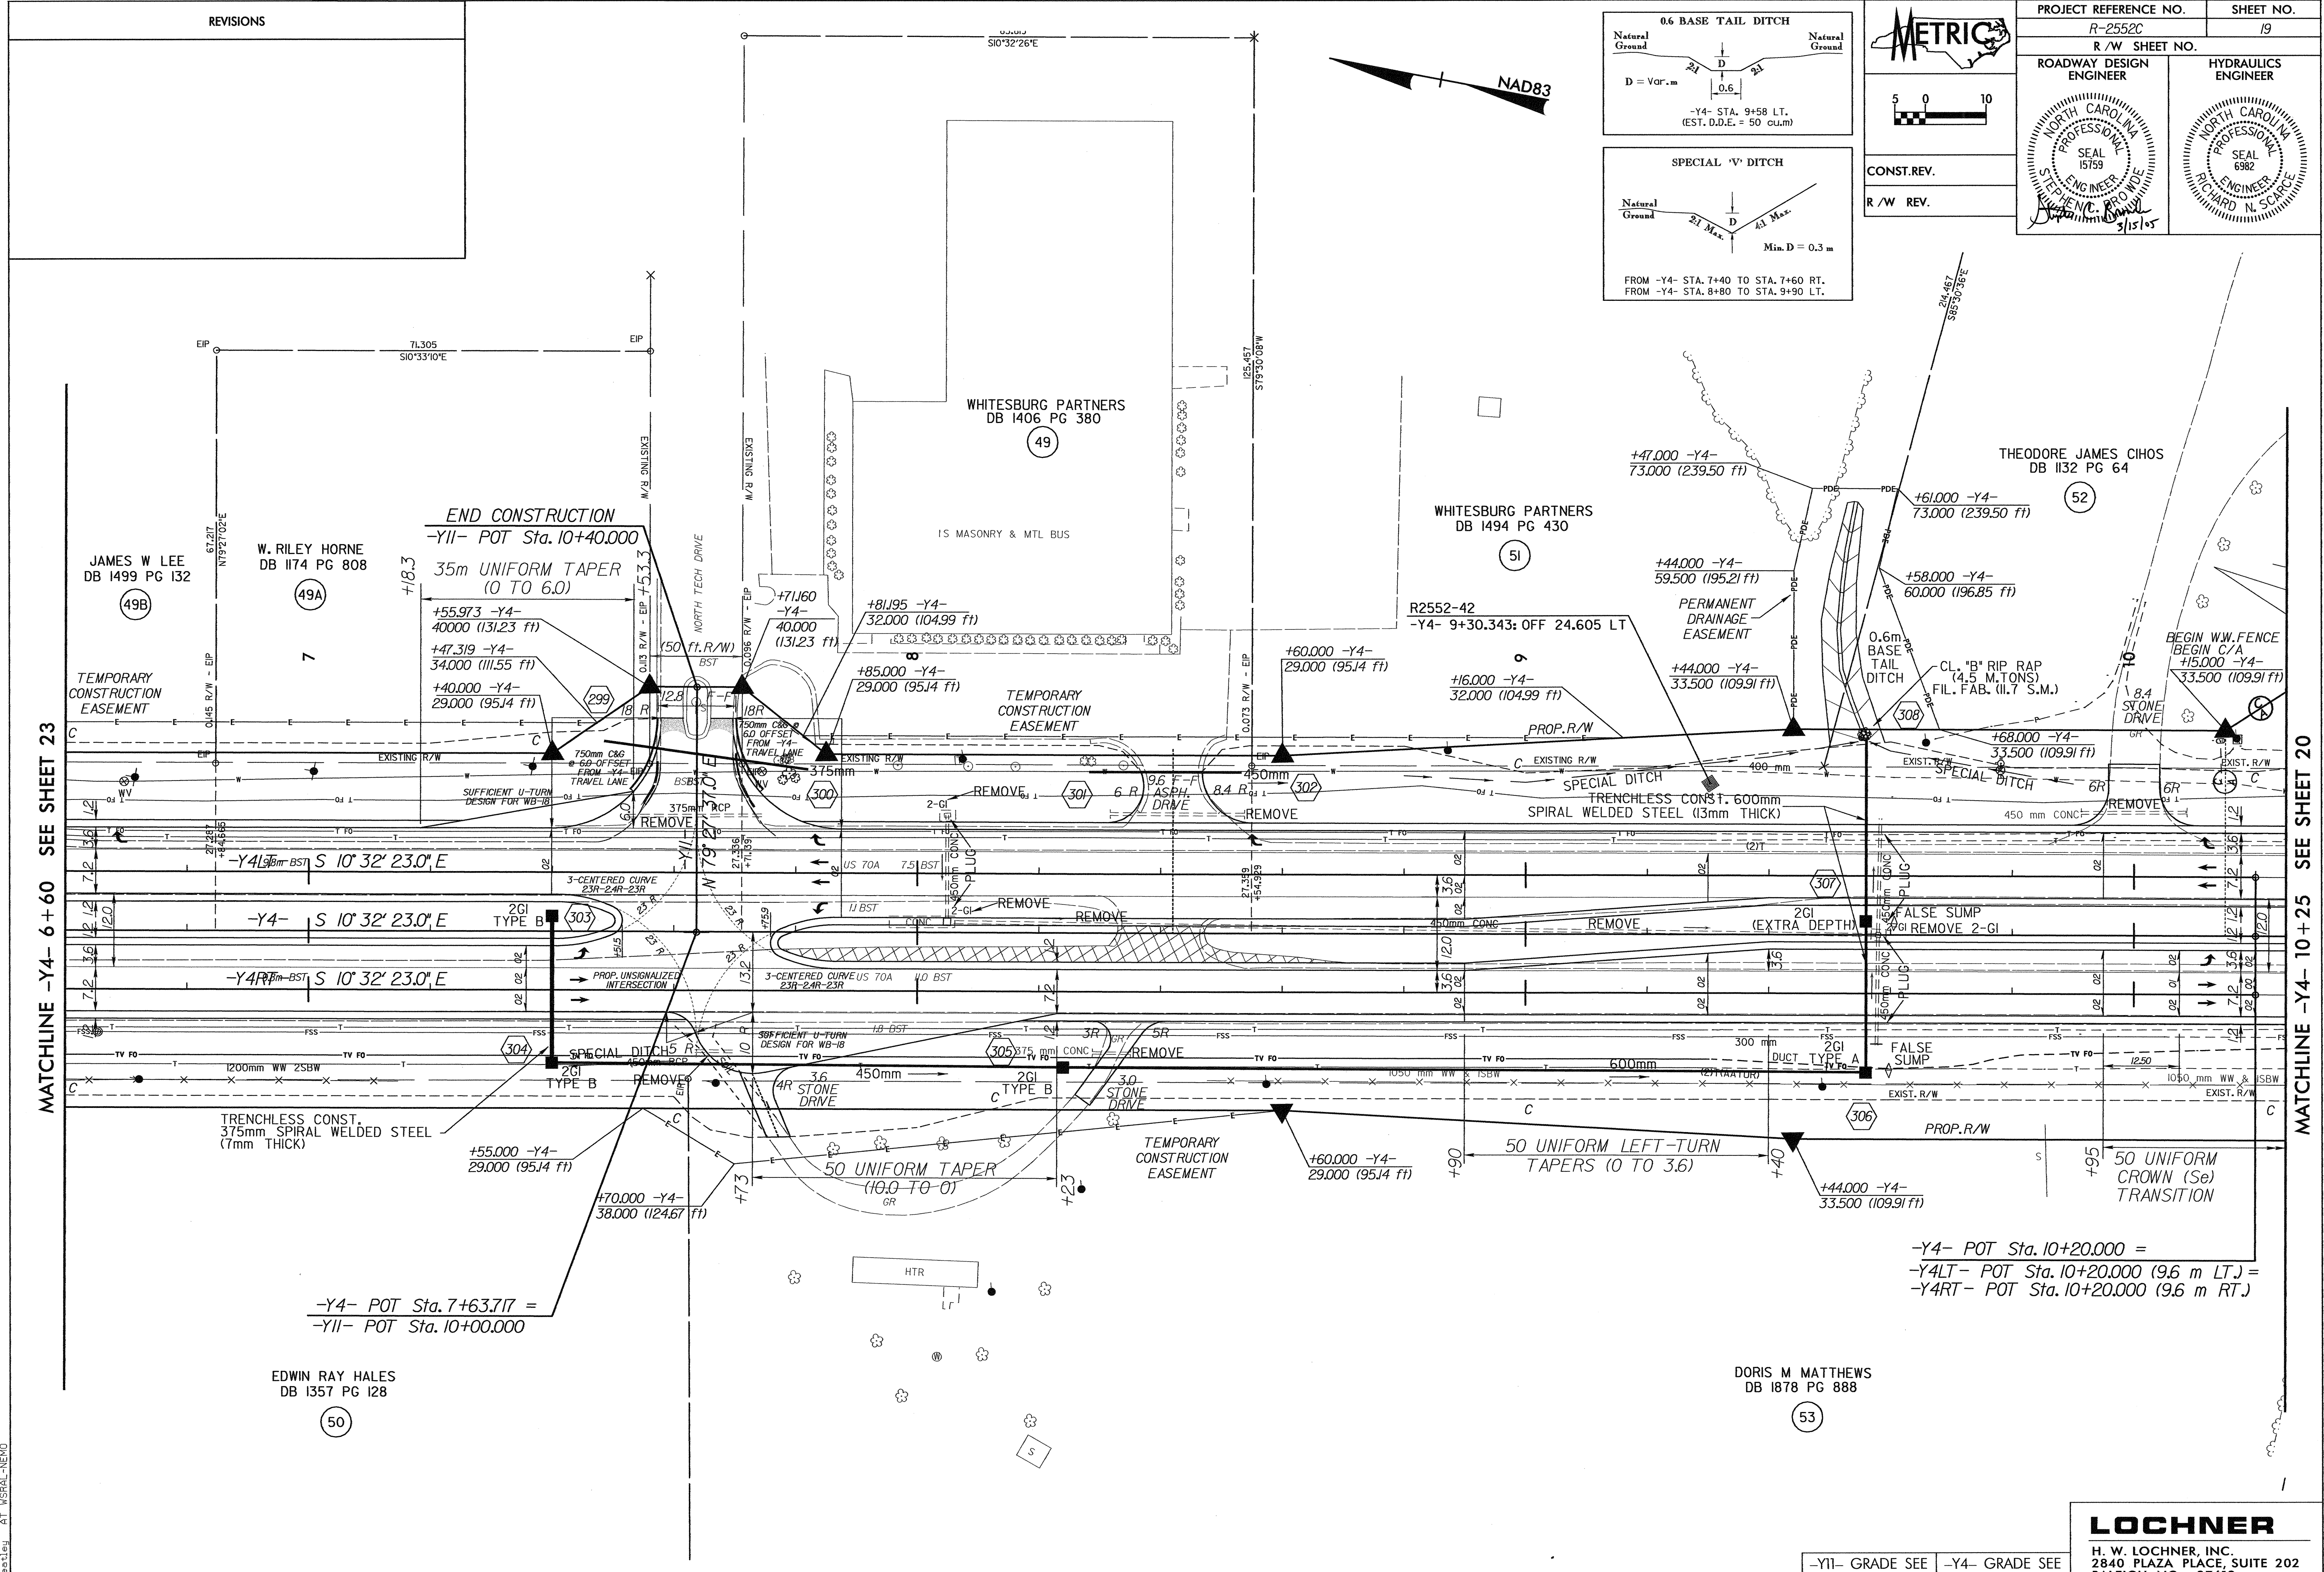


REVISIONS

PROJECT REFERENCE NO. R-2552C		SHEET NO. 19	
R/W SHEET NO.			
ROADWAY DESIGN ENGINEER		HYDRAULICS ENGINEER	
CONST. REV.			
R/W REV.			

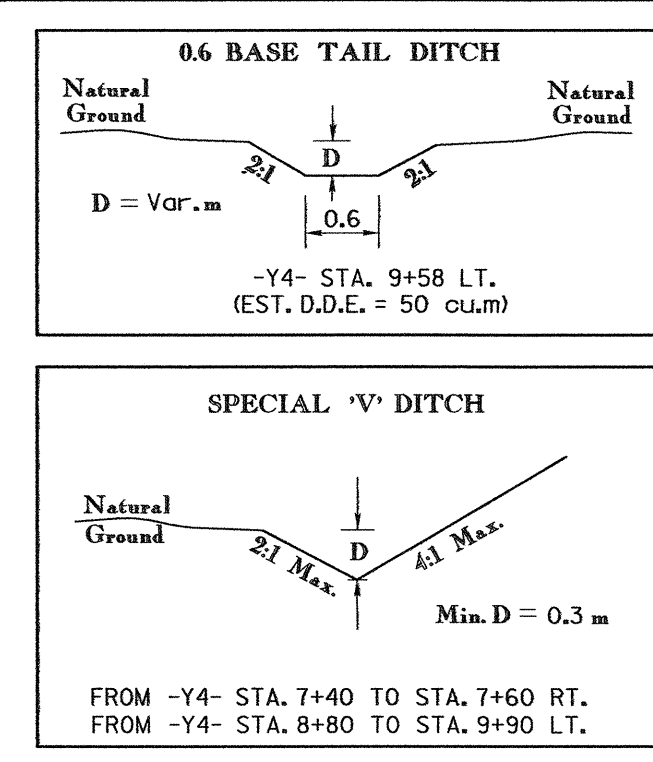

MATCHLINE -Y4- 6+60 SEE SHEET 23

MATCHLINE -Y4- 10+25 SEE SHEET 20

-Y4- POT Sta. 10+20.000 =
 -Y4LT- POT Sta. 10+20.000 (9.6 m LT.) =
 -Y4RT- POT Sta. 10+20.000 (9.6 m RT.)

LOCHNER
 H. W. LOCHNER, INC.
 2840 PLAZA PLACE, SUITE 202
 RALEIGH, NC 27612

-Y11- GRADE SEE PROFILE SHEET 53
 -Y4- GRADE SEE PROFILE SHEET 54

18-MAR-2005 15:48:48 REVISIONS: 1. WSRAL-WR00