
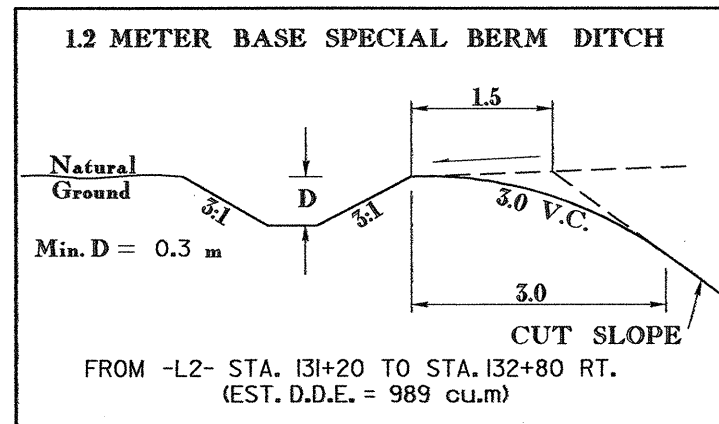
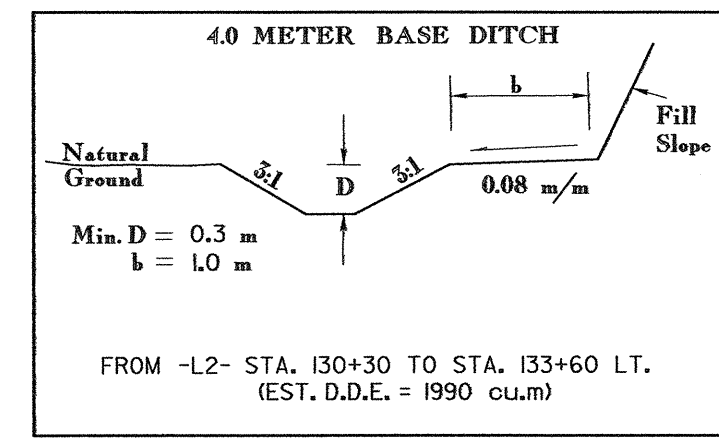


REVISIONS

PROJECT REFERENCE NO. R-2552C		SHEET NO. 10	
R/W SHEET NO.		HYDRAULICS ENGINEER	
ROADWAY DESIGN ENGINEER		NORTH CAROLINA PROFESSIONAL ENGINEER SEAL 15159	
CONST. REV.		NORTH CAROLINA PROFESSIONAL ENGINEER SEAL 6982	
R/W REV.		RICHARD N. SCARCE	

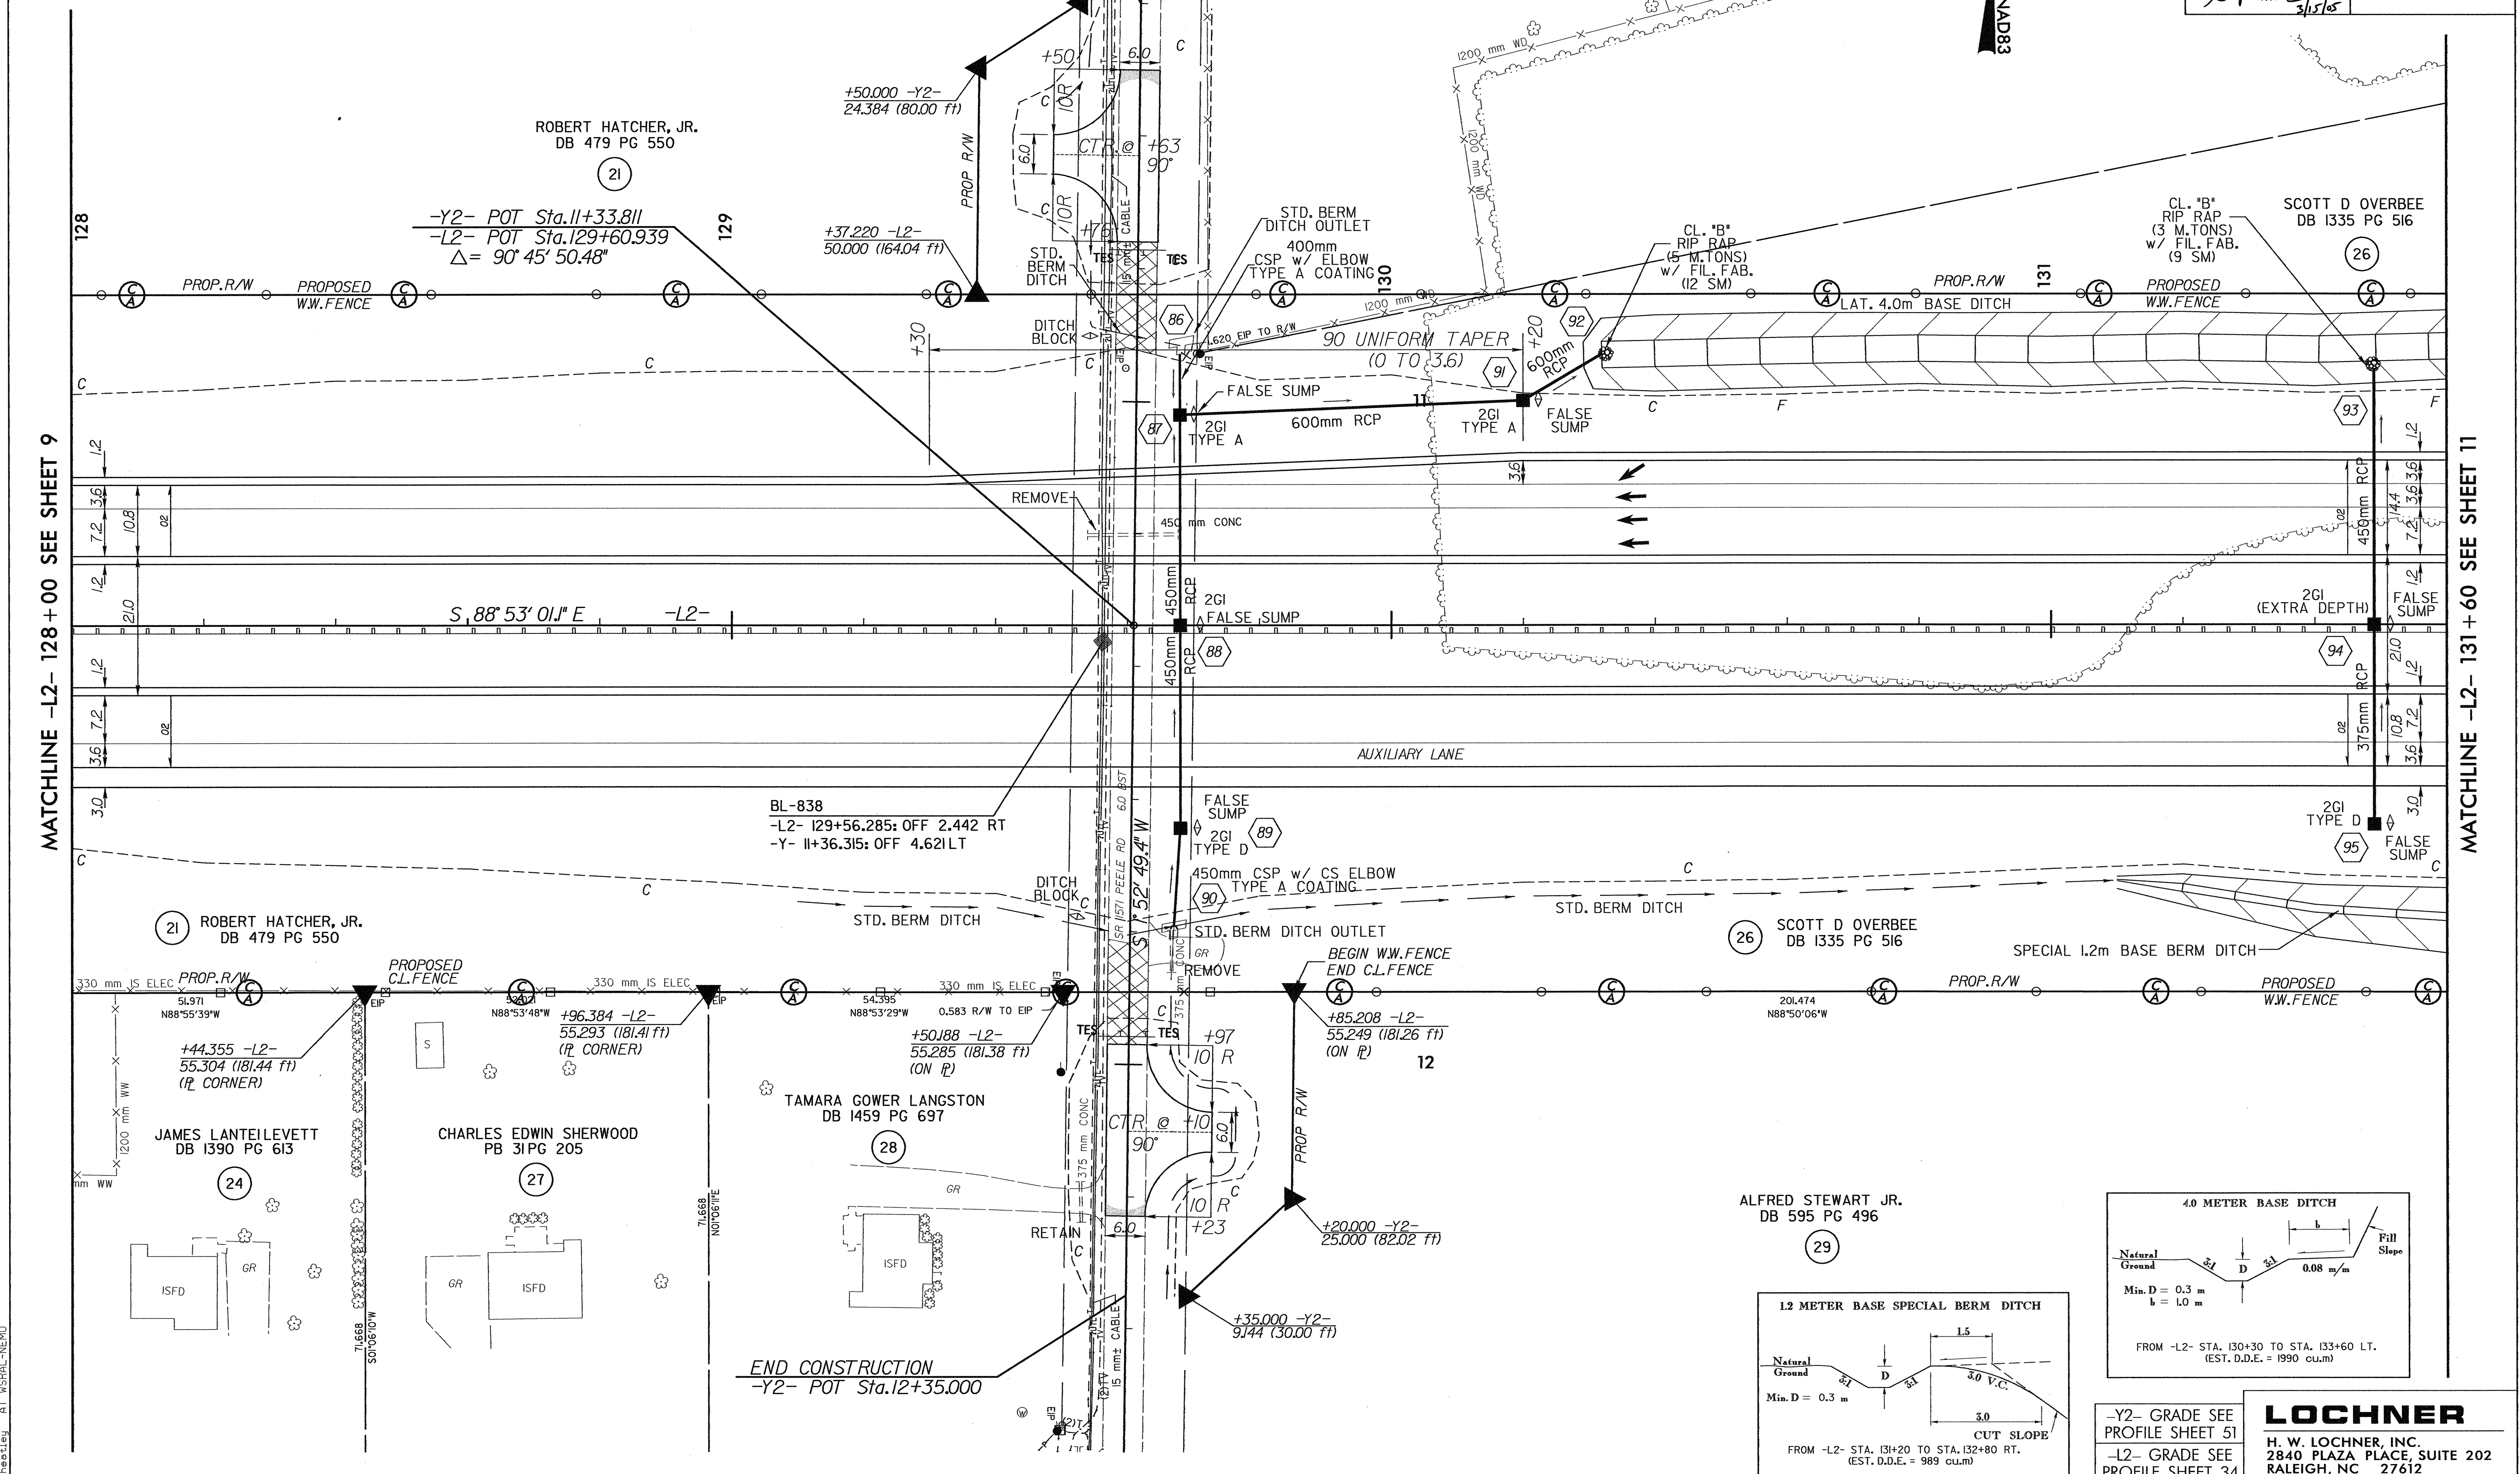

-Y2- GRADE SEE PROFILE SHEET 51
-L2- GRADE SEE PROFILE SHEET 34

LOCHNER
H. W. LOCHNER, INC.
2840 PLAZA PLACE, SUITE 202
RALEIGH, NC 27612

18" WIDE COCS. JAVING PIPES TO BE SPEC. BDRY. FSH18.0DN
 24" WIDE COCS. JAVING PIPES TO BE SPEC. BDRY. FSH24.0DN