



CONST. REV.
R/W REV.


PROJECT REFERENCE NO. R-2552C ROADWAY DESIGN ENGINEER	SHEET NO. 2-J HYDRAULICS ENGINEER

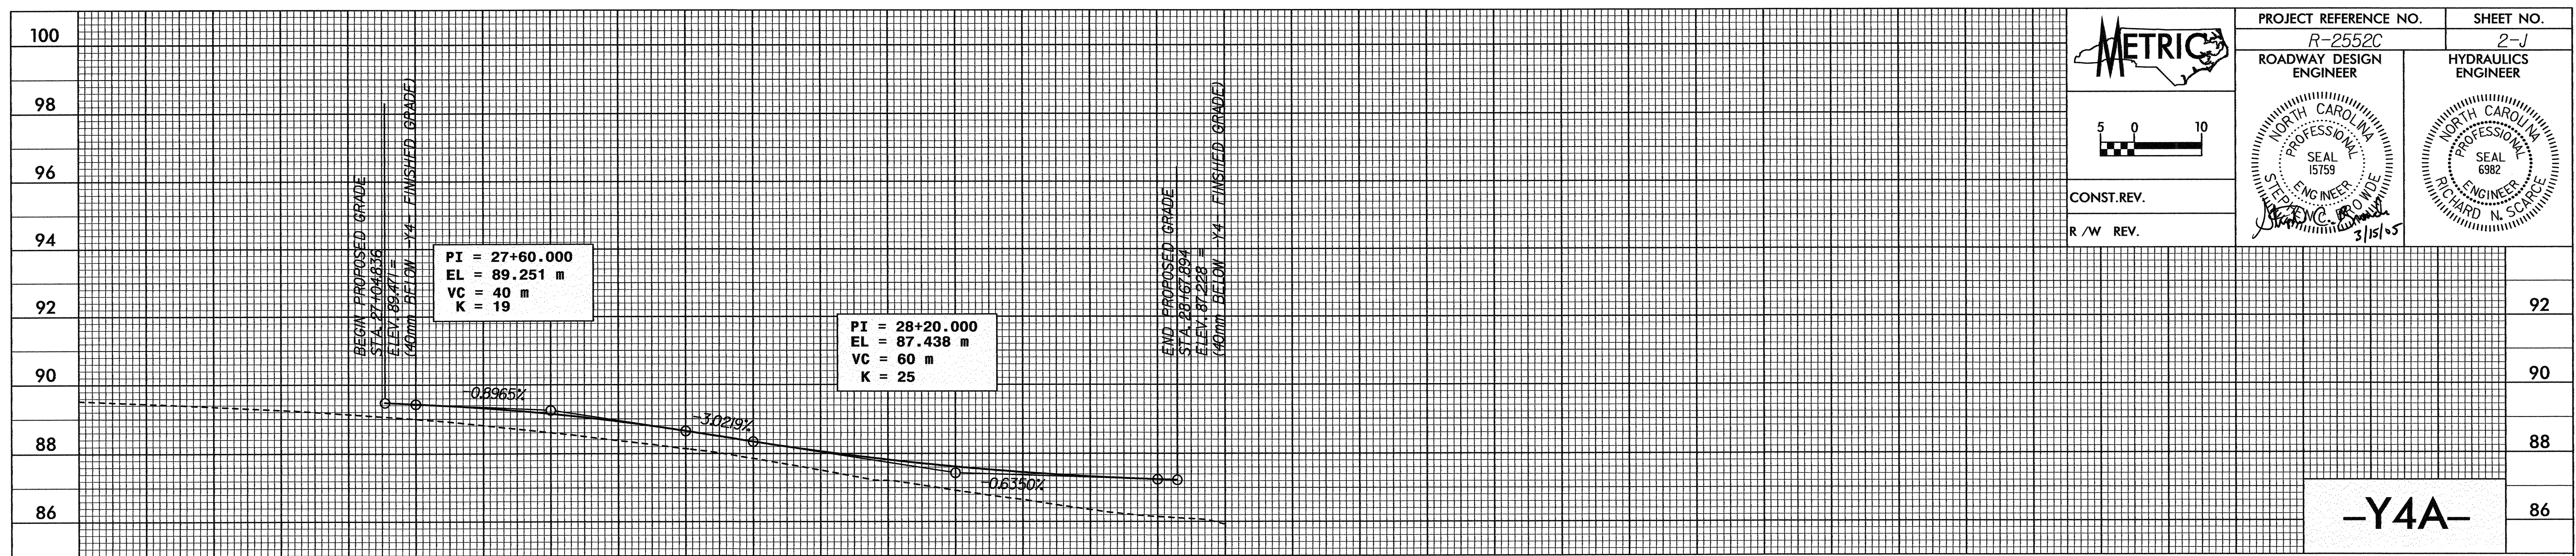

-Y4A-

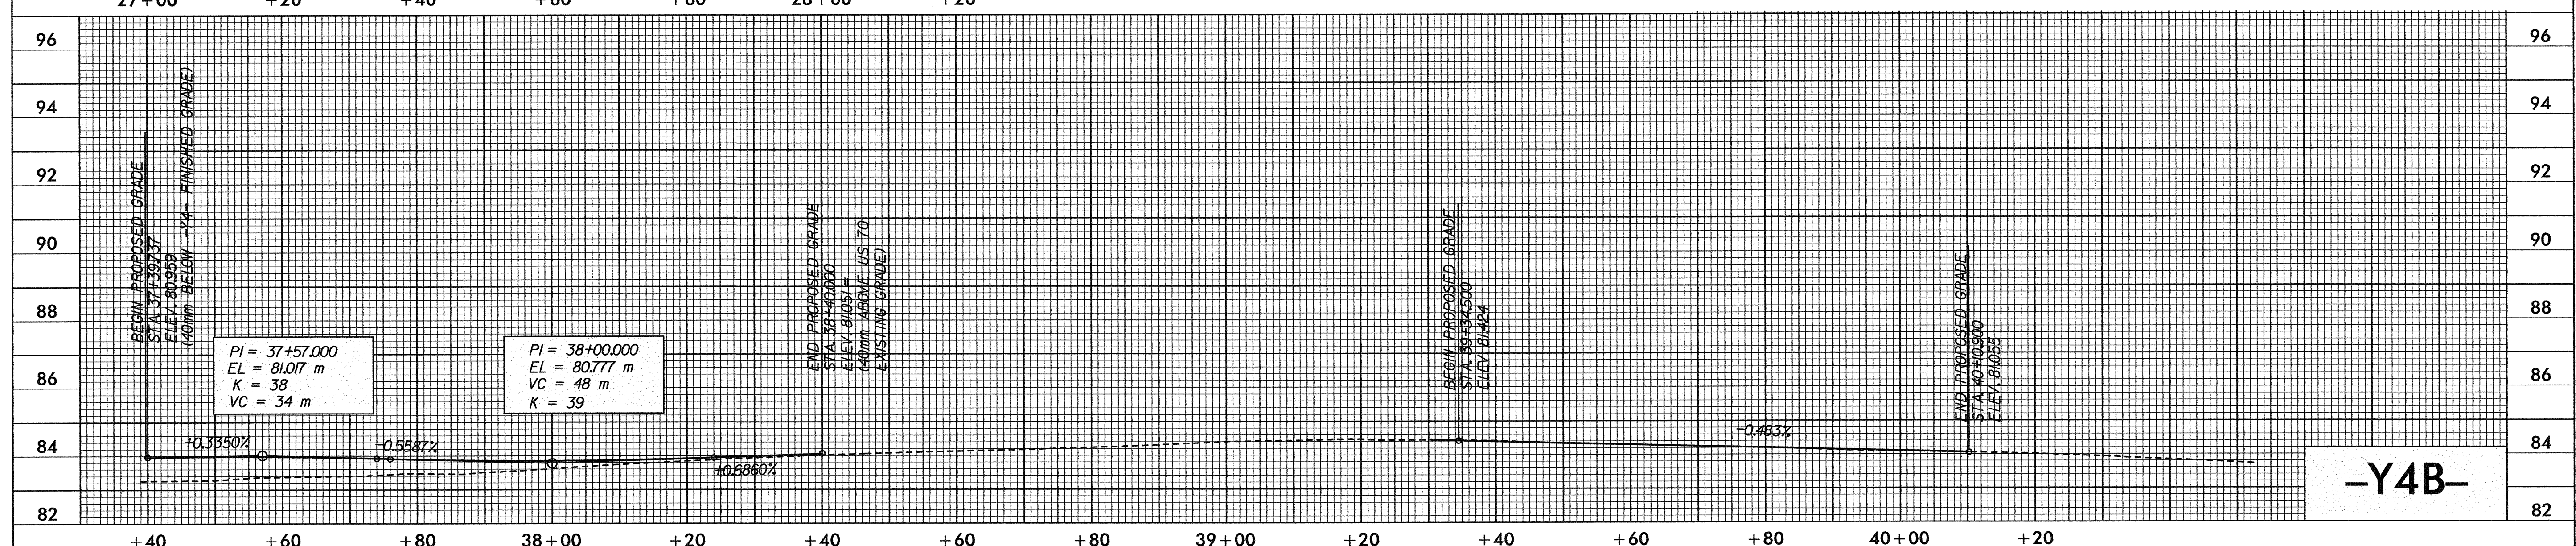

-Y4B-

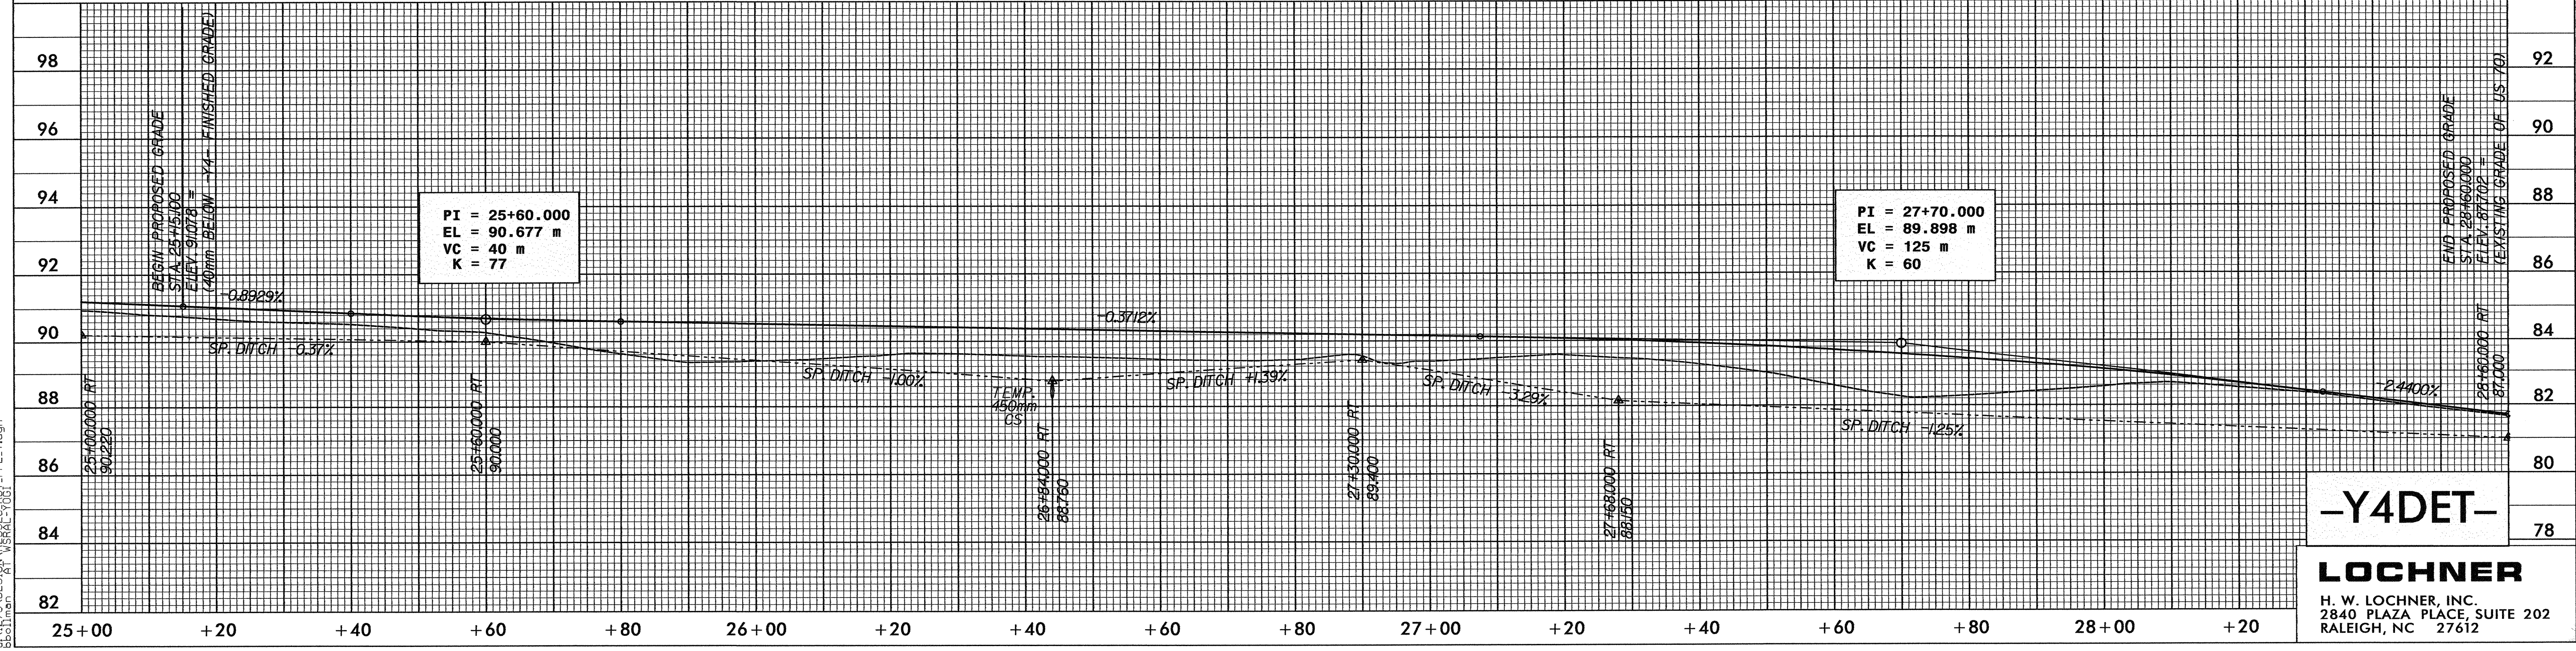

-Y4DET-

LOCHNER
H. W. LOCHNER, INC.
2840 PLAZA PLACE, SUITE 202
RALEIGH, NC 27612

18-MAR-2005 14:59
 500777.DWG
 18-MAR-2005 14:59
 500777.DWG
 PFL.Y.dgn