
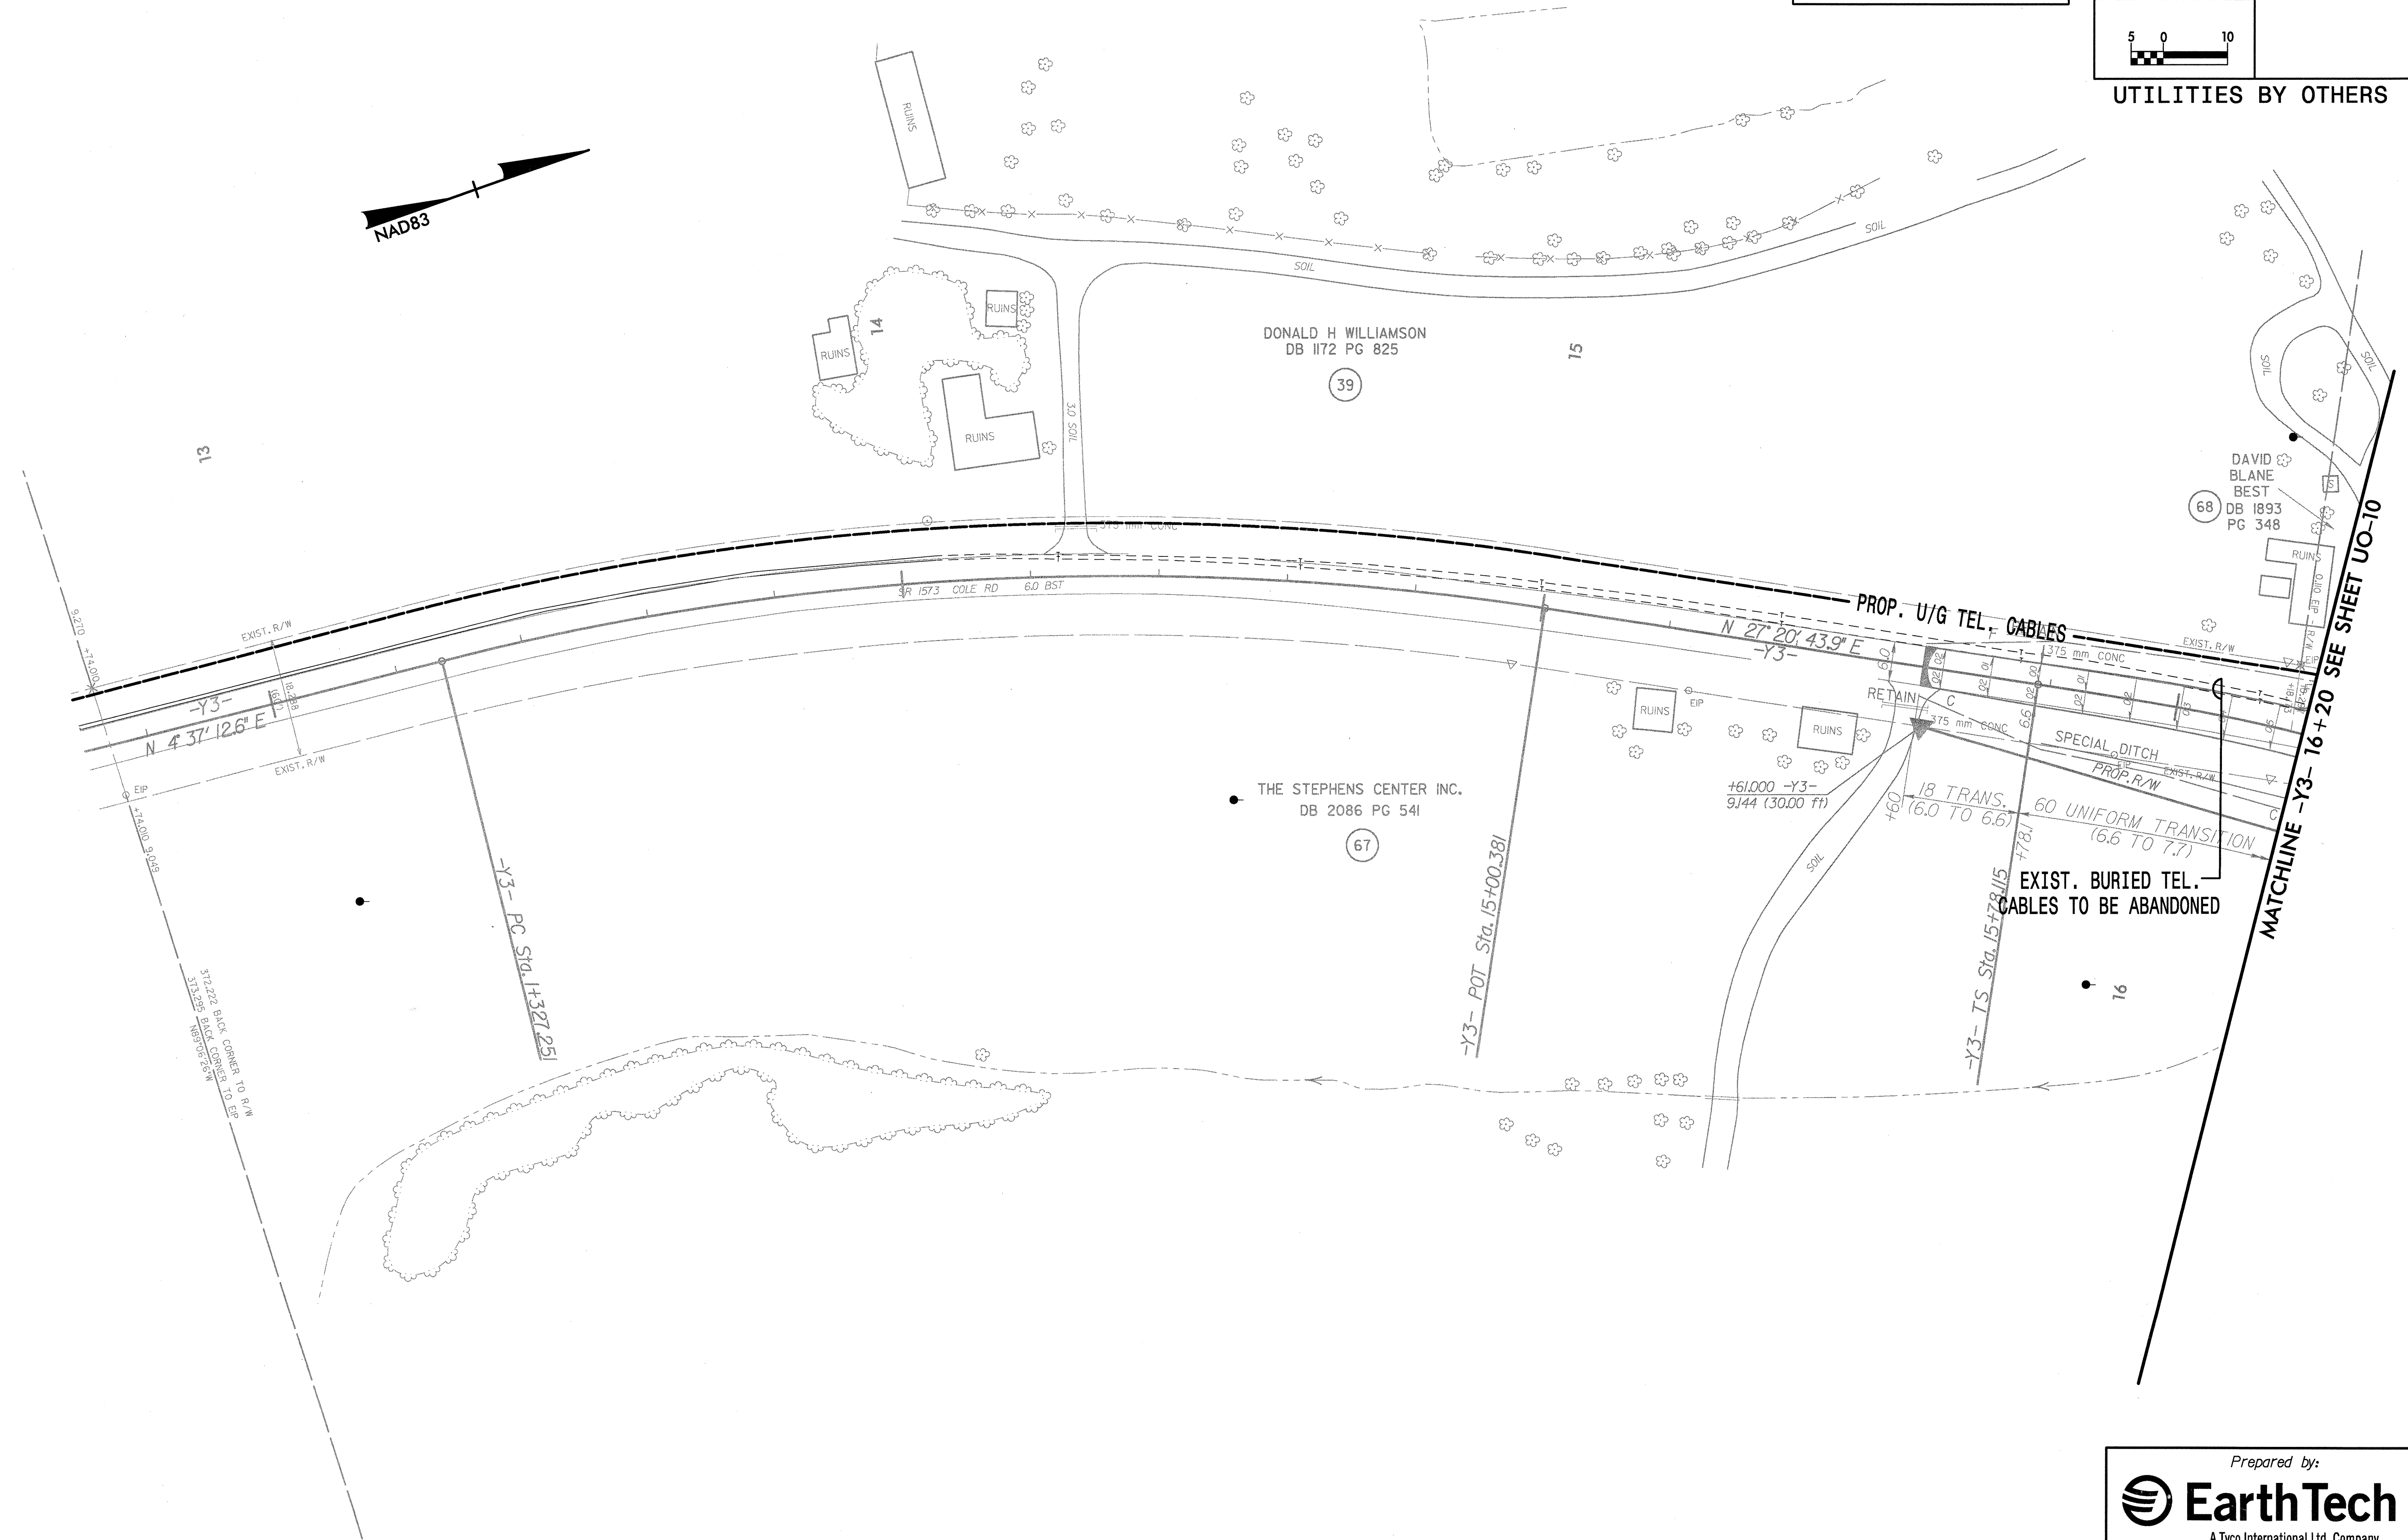


NOTE:  
ALL PROPOSED UTILITY WORK  
SHOWN ON THIS SHEET WILL  
BE DONE BY OTHERS

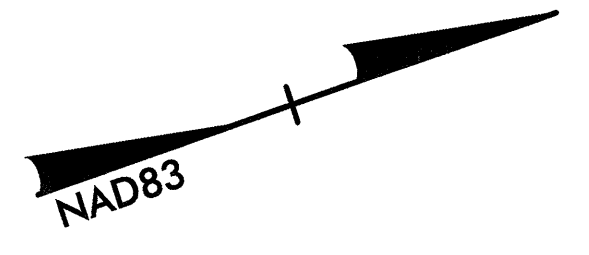

g:\7987\NF-2552c\prj\jbo\NF2552caud18.psh  
 02/04/2005 09:21:13 AM