

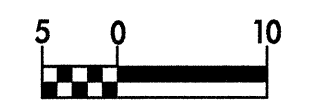


NOTE:  
ALL PROPOSED UTILITY WORK  
SHOWN ON THIS SHEET WILL  
BE DONE BY OTHERS

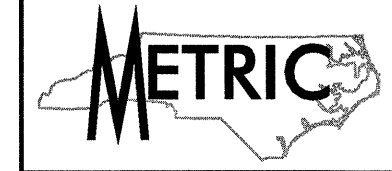

UTILITIES BY OTHERS

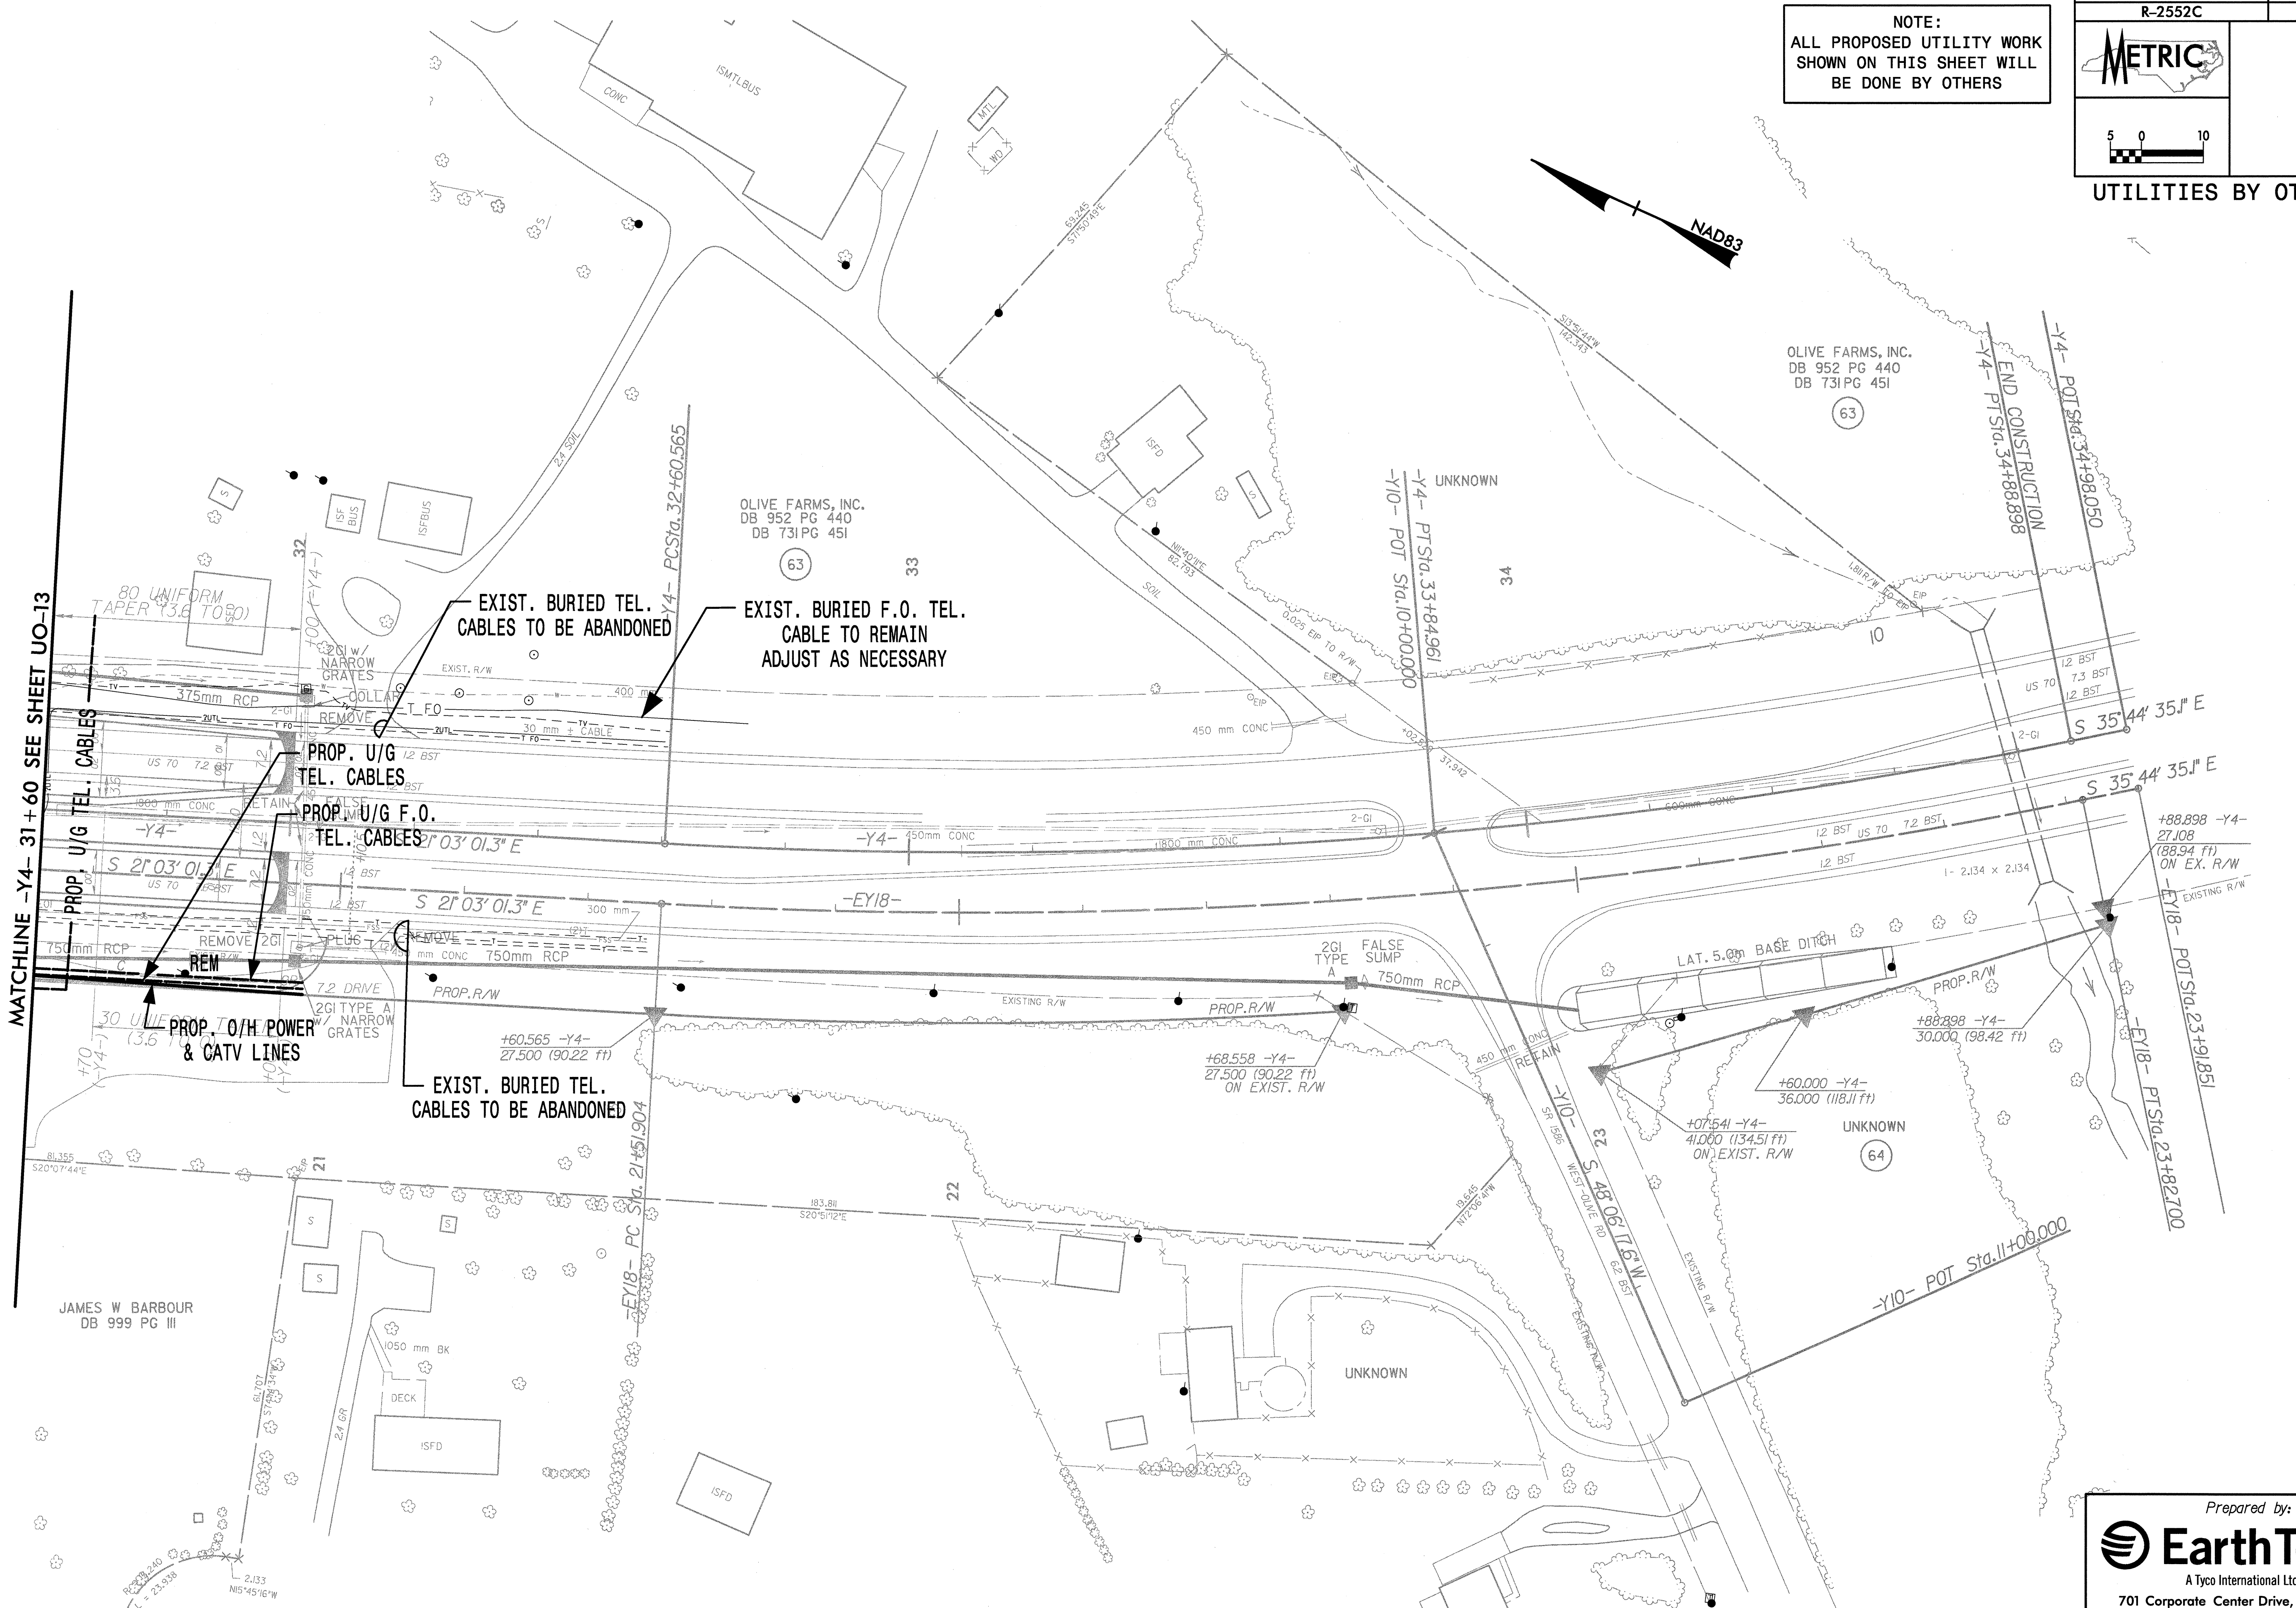

MATCHLINE -Y4- 31 + 60 SEE SHEET UO-13

JAMES W BARBOUR  
DB 999 PG III

OLIVE FARMS, INC.  
DB 952 PG 440  
DB 731 PG 451

OLIVE FARMS, INC.  
DB 952 PG 440  
DB 731 PG 451

Prepared by:

A Tyco International Ltd. Company  
701 Corporate Center Drive, Suite 475  
Raleigh, NC 27607  
(919) 854-6200 - (919) 854-6259(fax)

G:\7987\IN\2552c\proj\ubovr2552cuo14.psh  
02/04/2005 09:21:38 AM