



NOTE:
ALL PROPOSED UTILITY WORK
SHOWN ON THIS SHEET WILL
BE DONE BY OTHERS

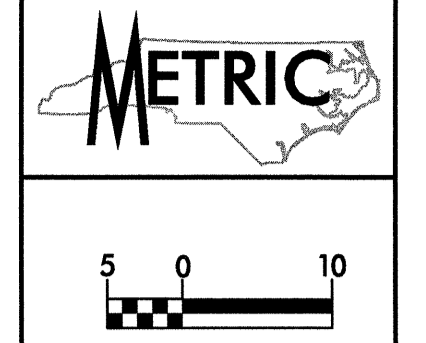

UTILITIES BY OTHERS

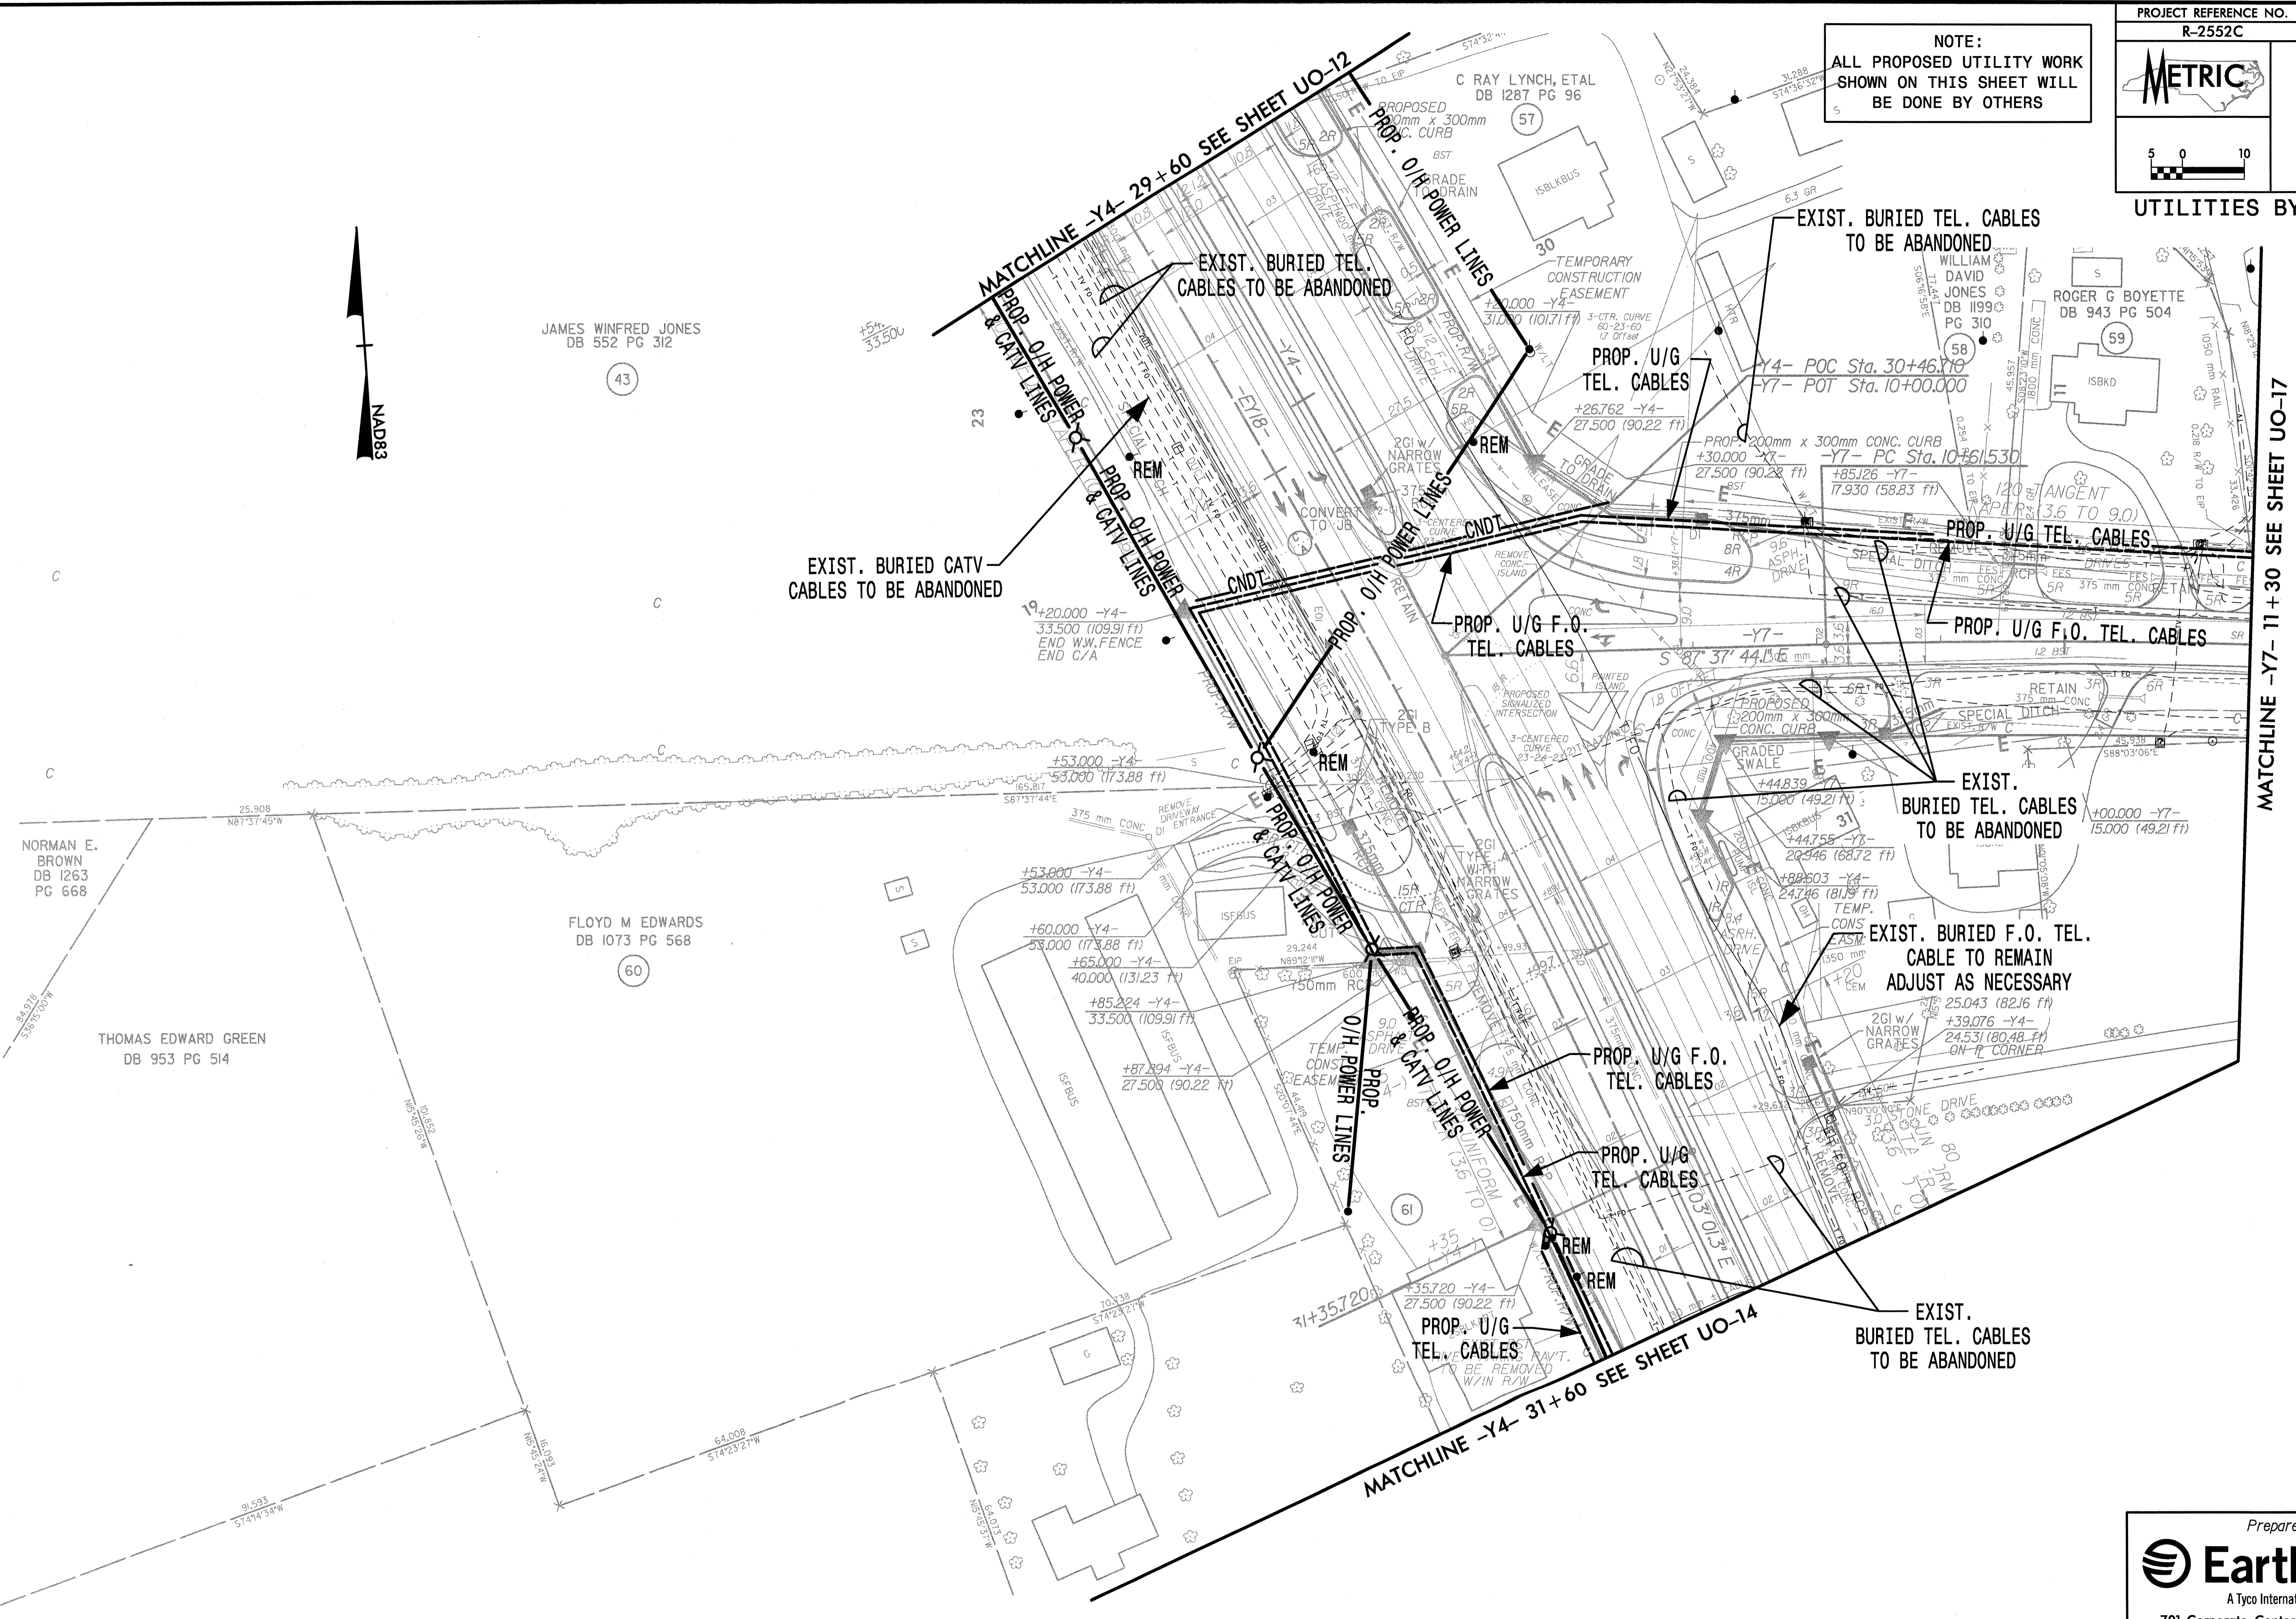

JAMES WINFRED JONES
DB 552 PG 312

(43)

C RAY LYNCH, ETAL
DB 1287 PG 96

ROGER G BOYETTE
DB 943 PG 504

ANGENT
3.6 TO 9.0

FLOYD M EDWARDS
DB 1073 PG 568

(60)

NORMAN E. BROWN
DB 1263 PG 668

THOMAS EDWARD GREEN
DB 953 PG 514

Prepared by:

A Tyco International Ltd. Company
701 Corporate Center Drive, Suite 475
Raleigh, NC 27607
(919) 854-6200 - (919) 854-6259(fax)

G:\79871\17-2552c\p01\uboy\2552c\uo 13.dwg
05/24/2005 09:21:40 AM