



NOTE:  
ALL PROPOSED UTILITY WORK  
SHOWN ON THIS SHEET WILL  
BE DONE BY OTHERS

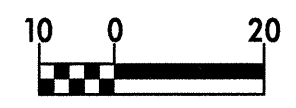

UTILITIES BY OTHERS

MATCHLINE -Y4- 25+80 SEE SHEET UO-11

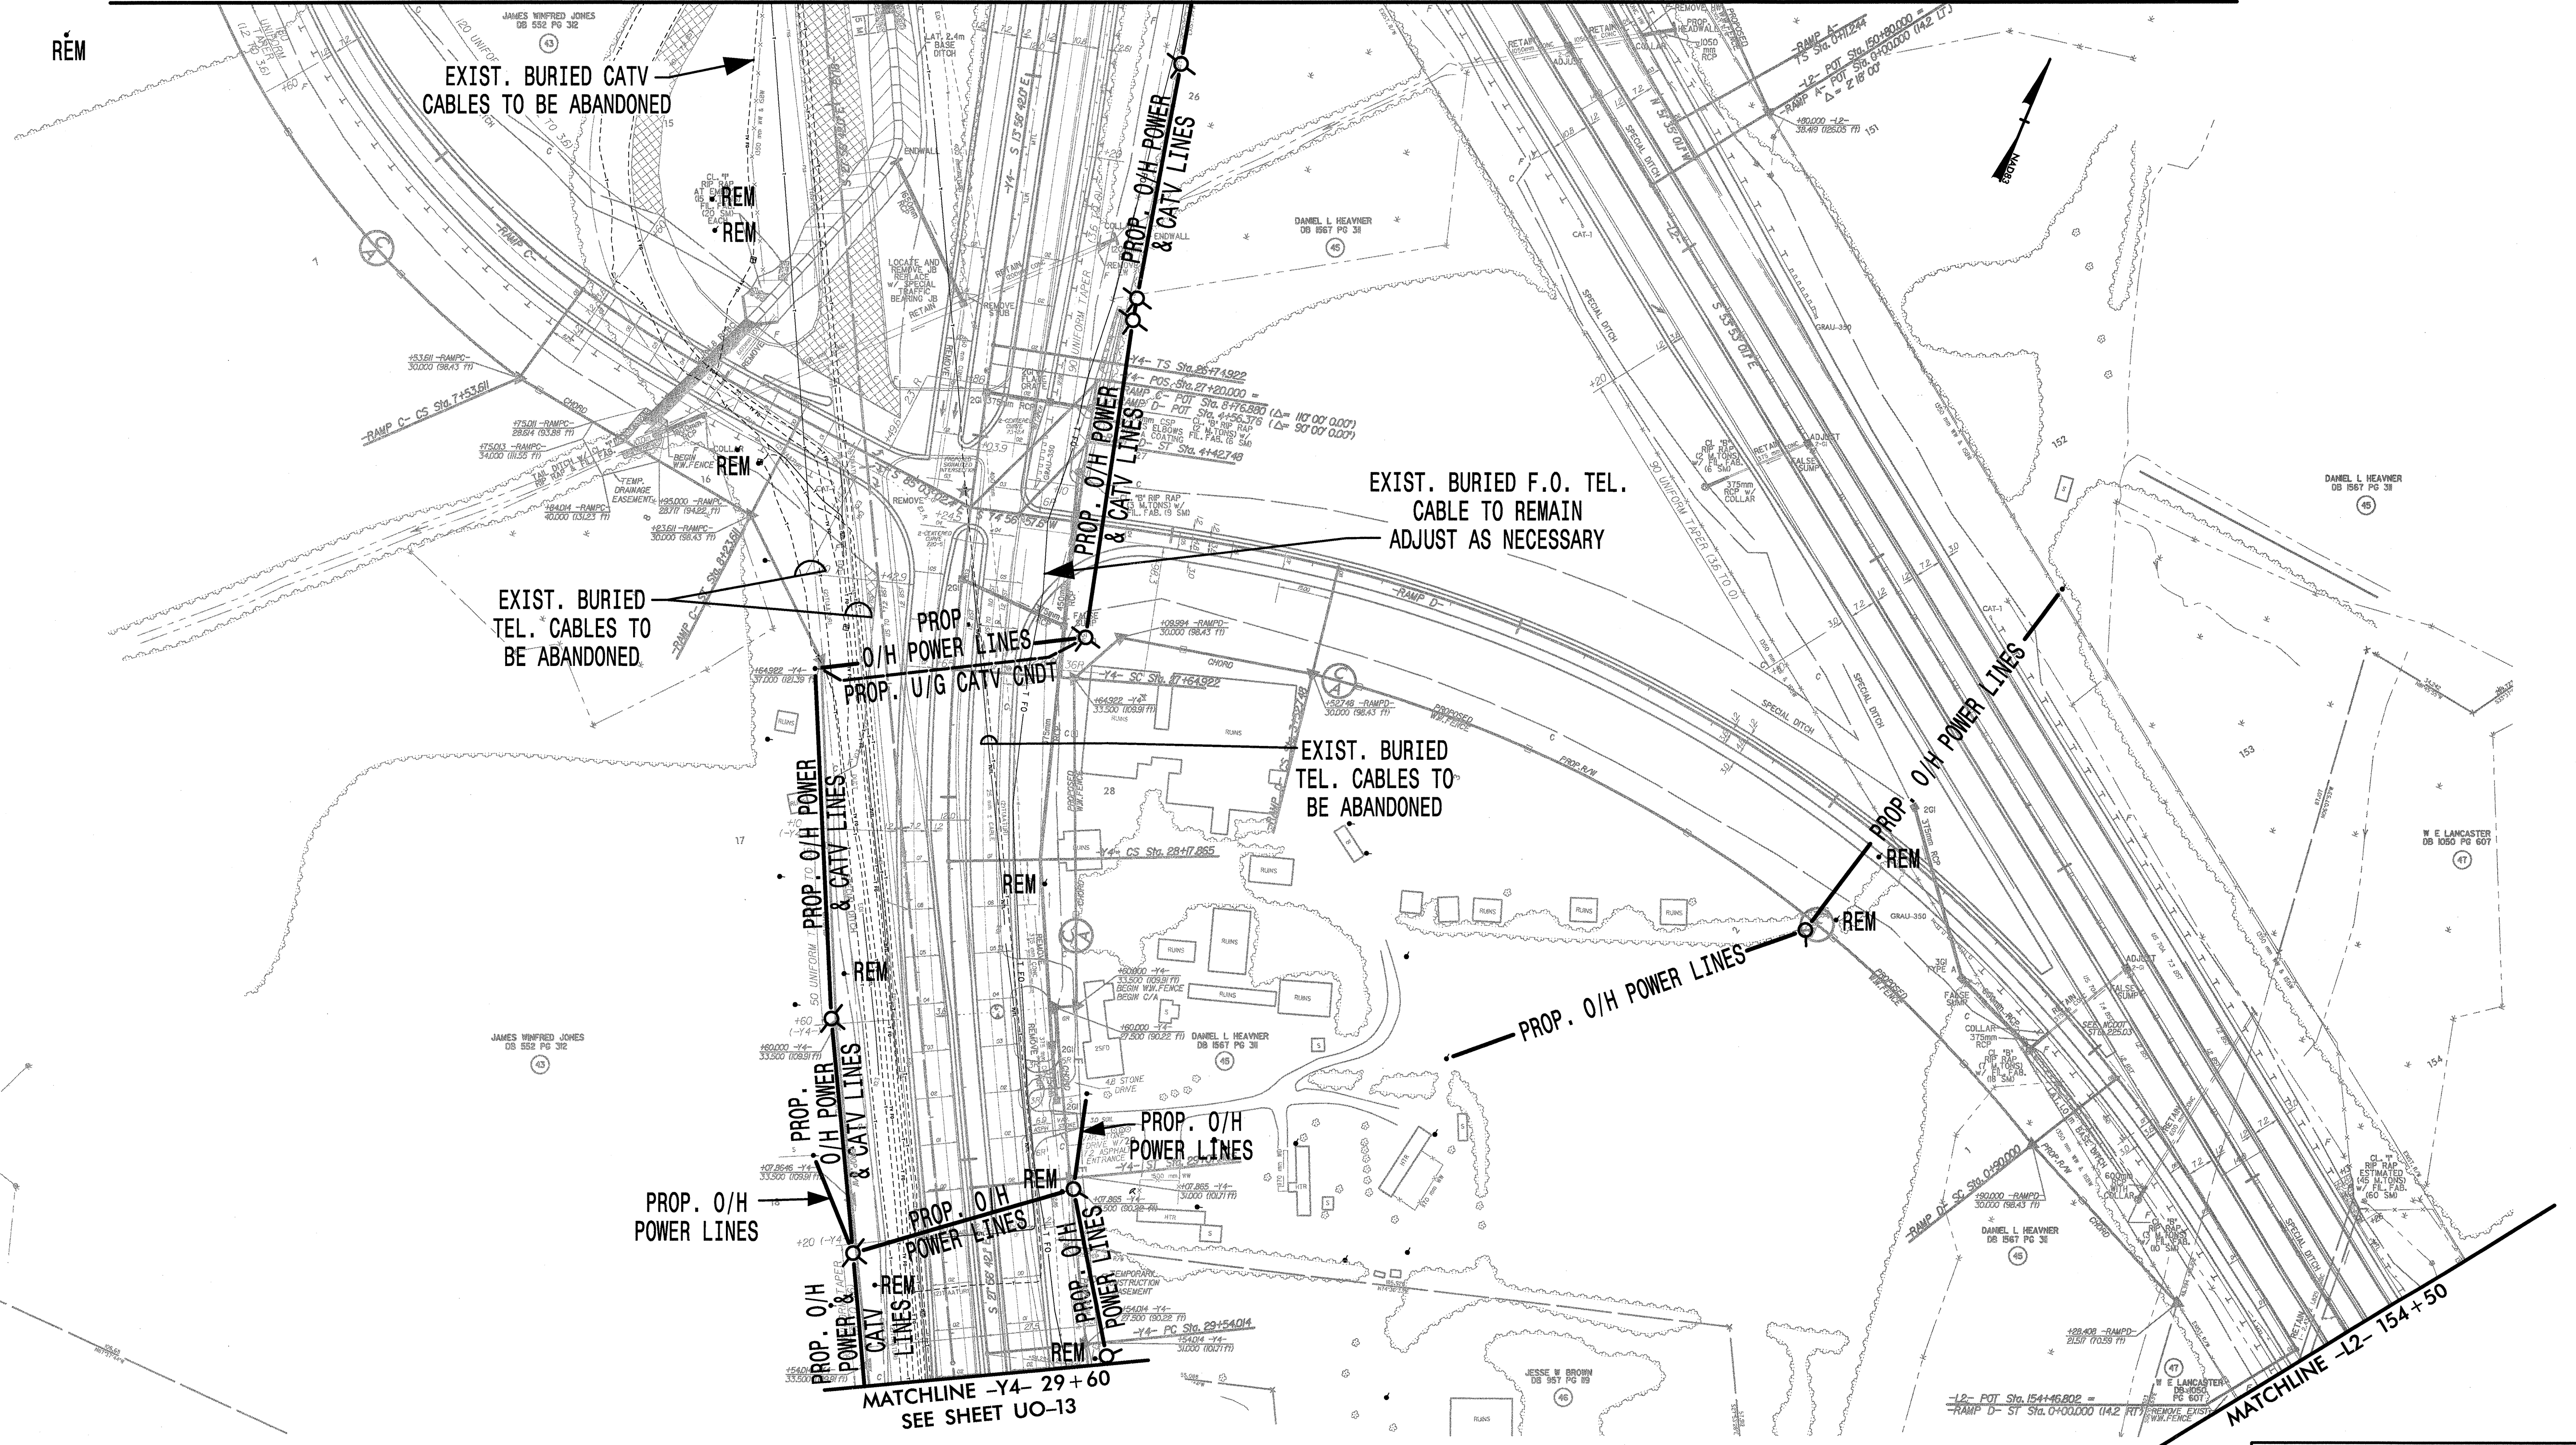

g:\7987\IN\2552c\proj\ubov\2552c\uo12.psh  
 02/04/2005 09:12:143 AM

Prepared by:

**EarthTech**  
 A Tyco International Ltd. Company  
 701 Corporate Center Drive, Suite 475  
 Raleigh, NC 27607  
 (919) 854-6200 - (919) 854-6259(fax)