



NOTE:  
ALL PROPOSED UTILITY WORK  
SHOWN ON THIS SHEET WILL  
BE DONE BY OTHERS

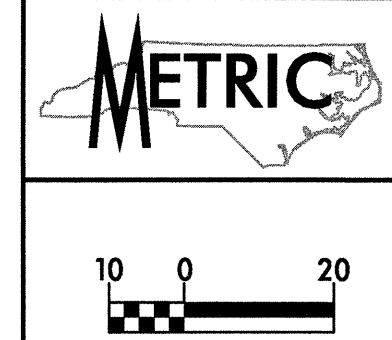

UTILITIES BY OTHERS

MATCHLINE -L2- 145+60 SEE SHEET UO-10

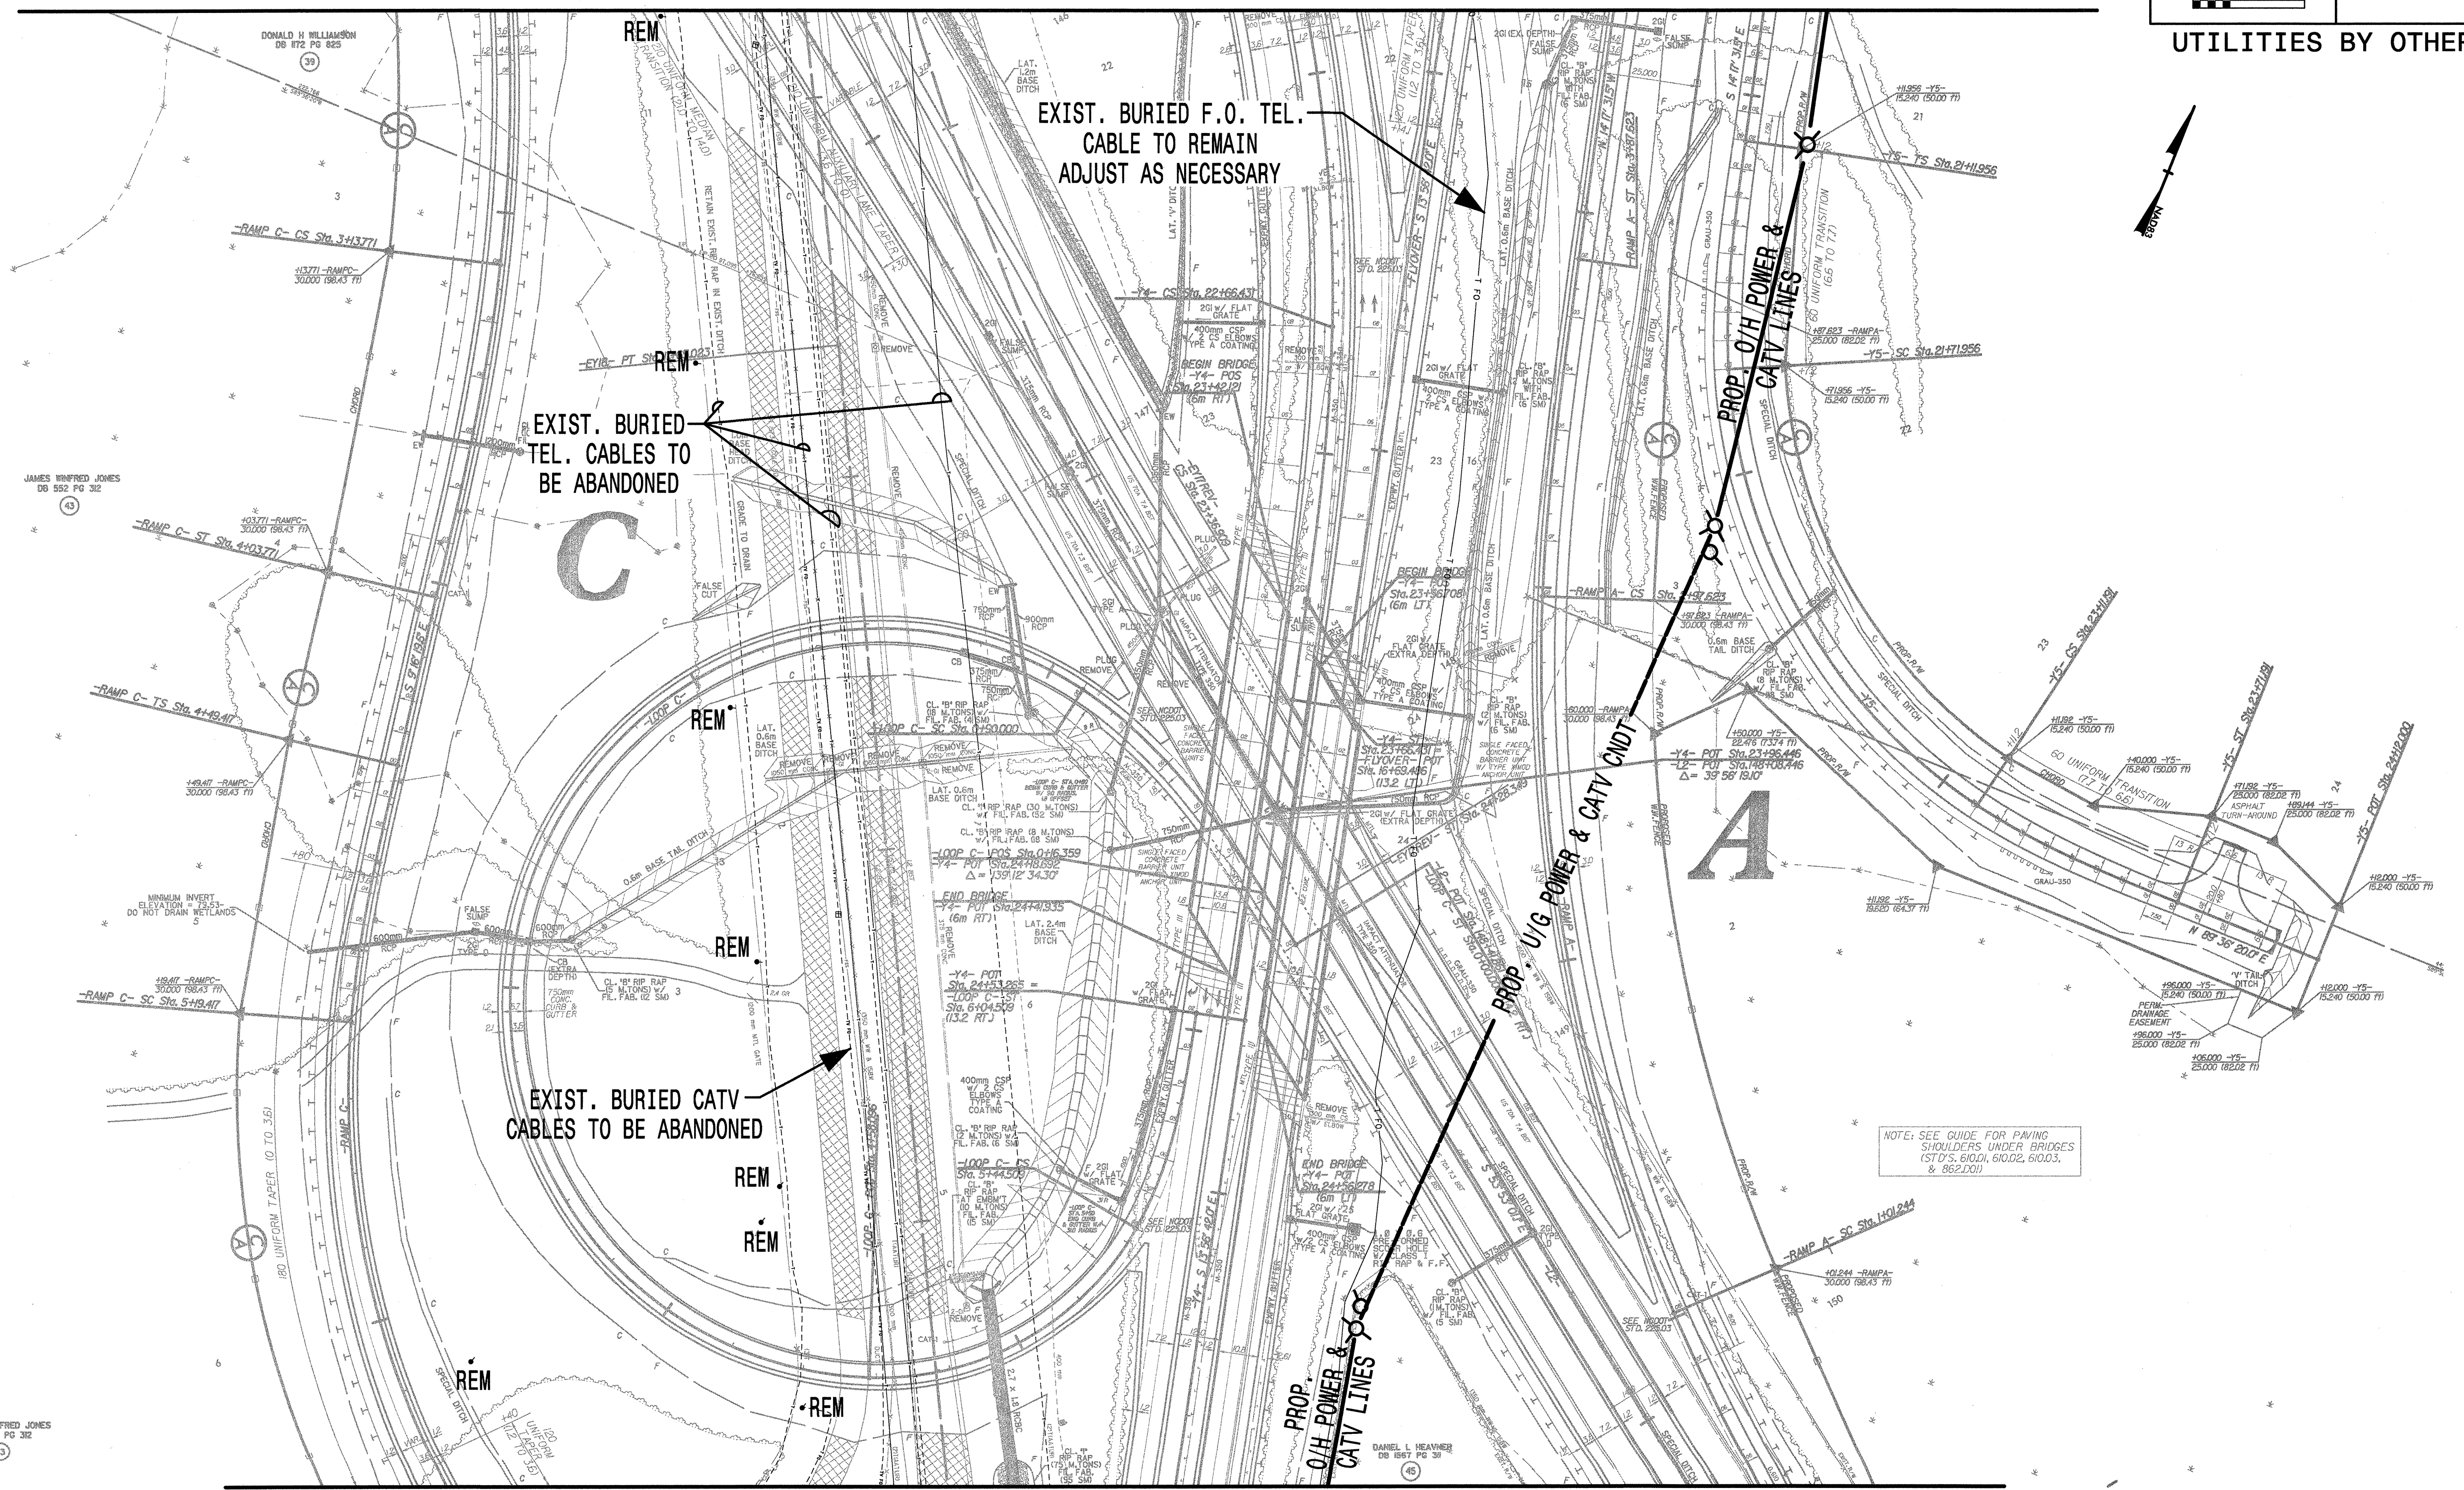

MATCHLINE -Y4- 25+80 SEE SHEET UO-12

NOTE: SEE GUIDE FOR PAVING  
SHOULDER UNDER BRIDGES  
(STD'S. 610D, 610D2, 610D3,  
& 862.001)

9:\7987\IN\2552c\p\o\ubo\2552cuo11.psh  
 09:21:47 AM  
 02/04/2005