



NOTE:
ALL PROPOSED UTILITY WORK
SHOWN ON THIS SHEET WILL
BE DONE BY OTHERS

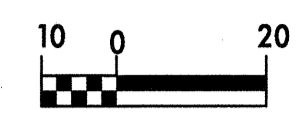

MATCHLINE -L2- 141+00 SEE SHEET UO-9

UTILITIES BY OTHERS

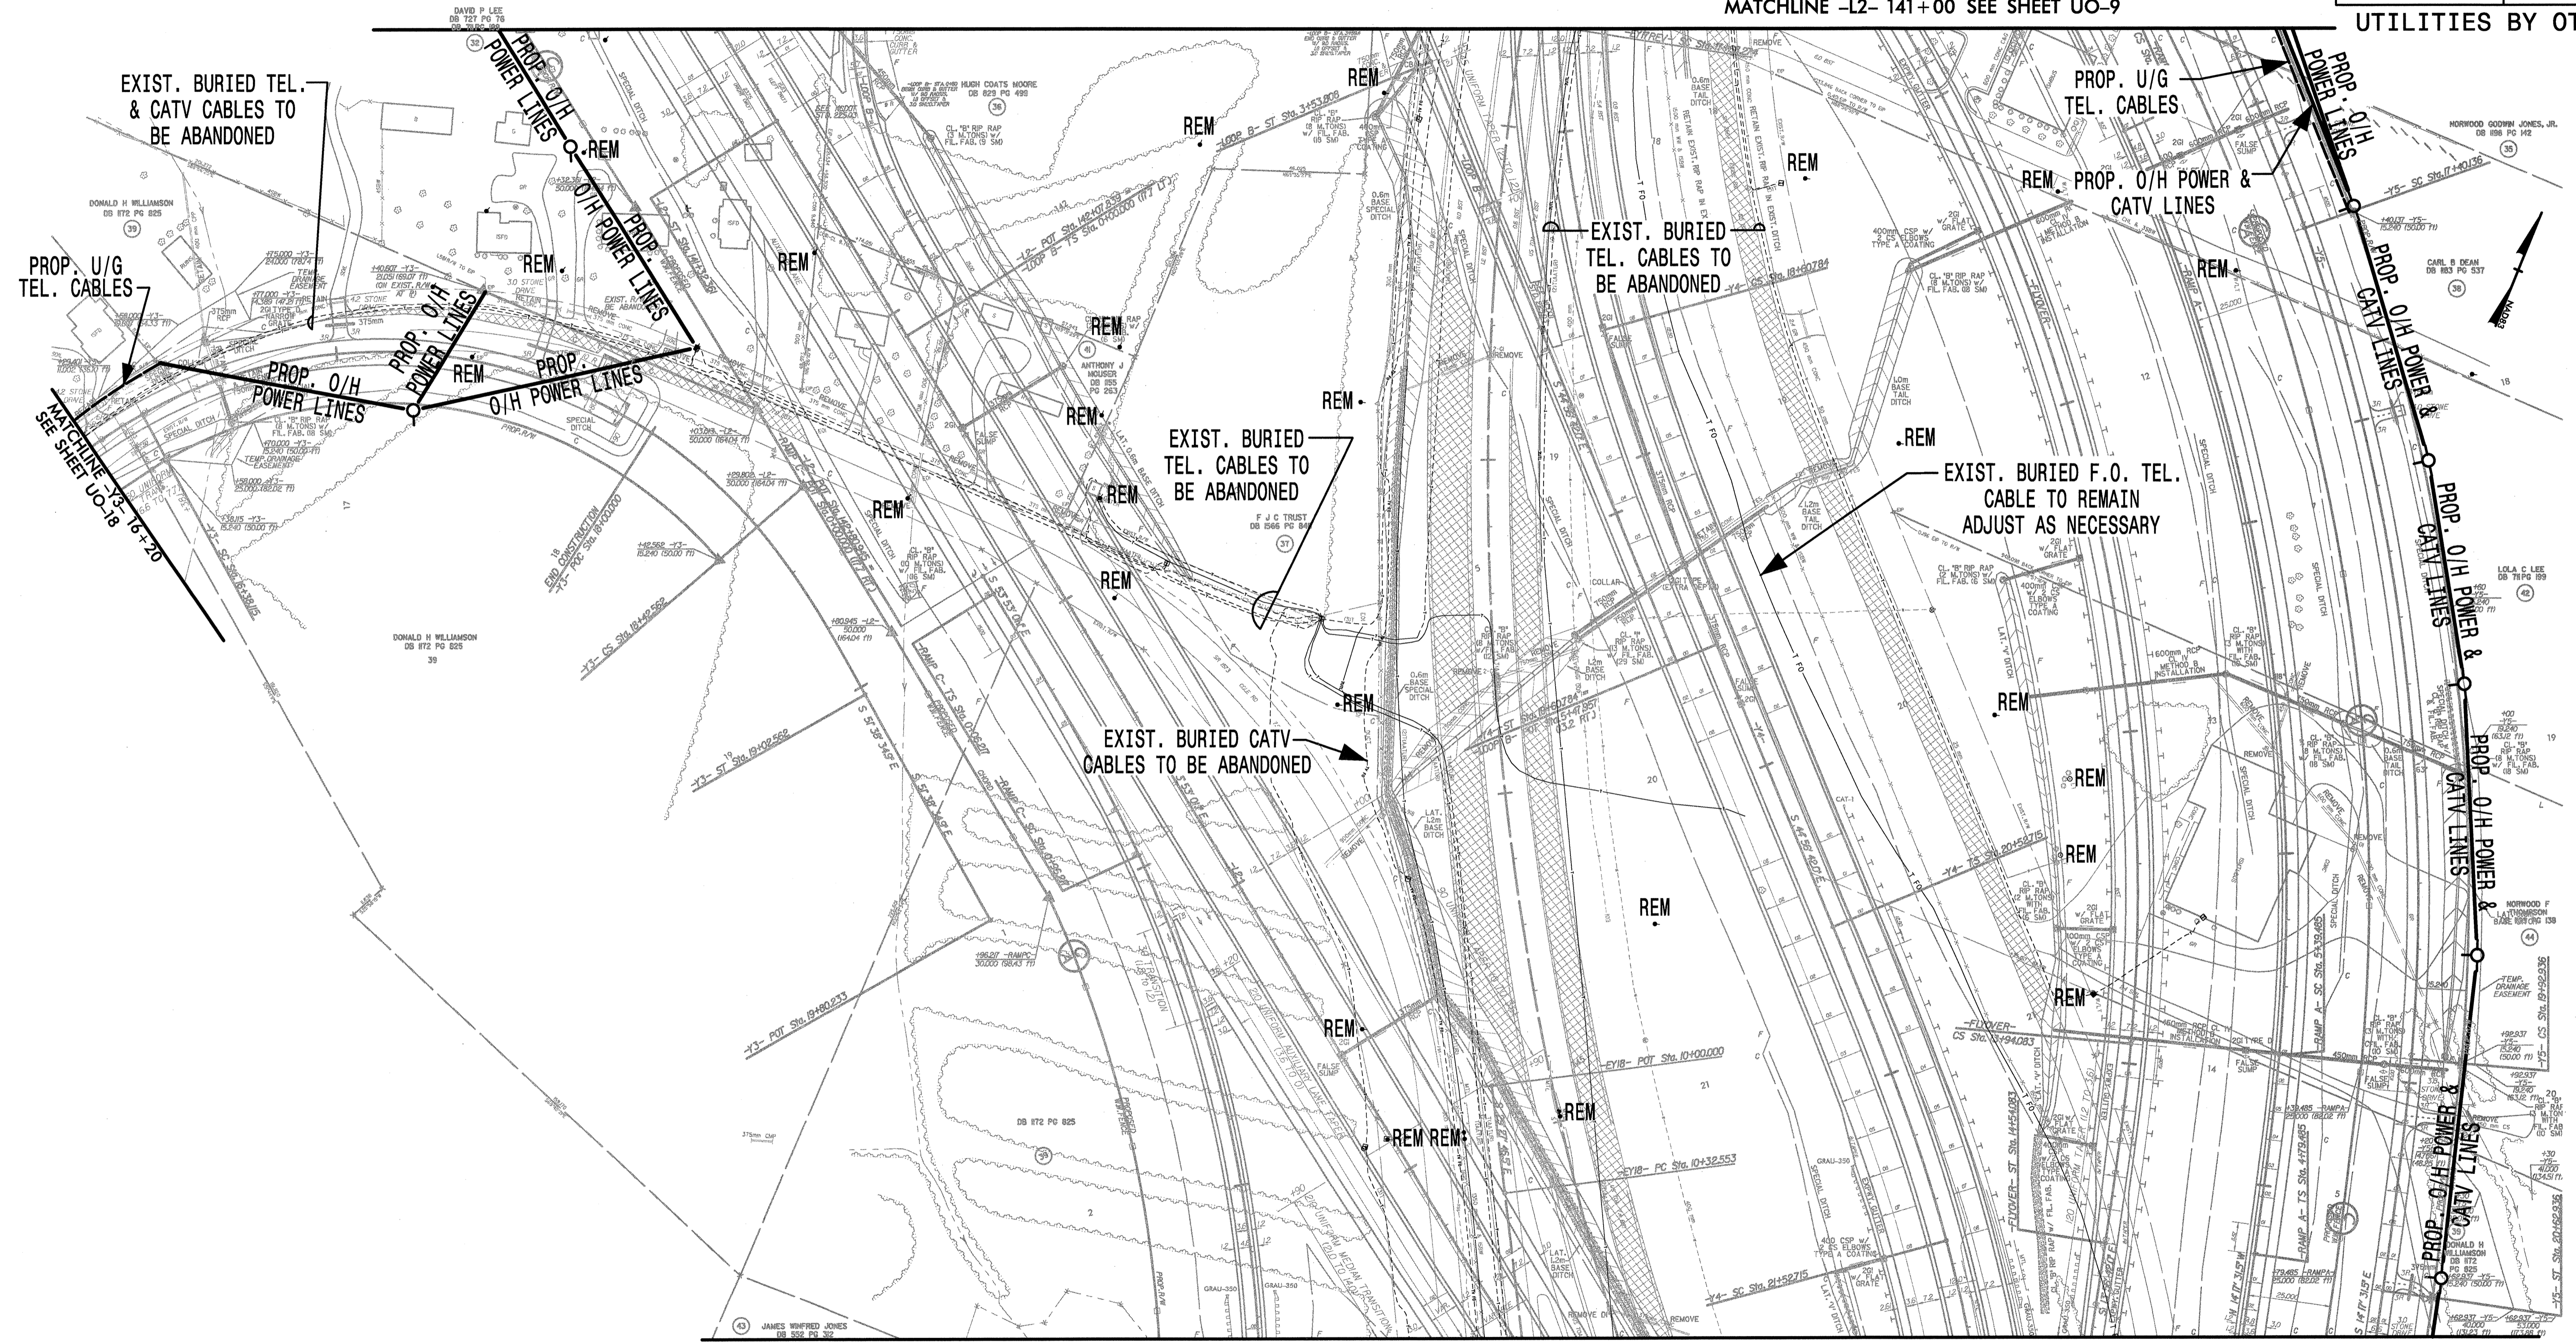

MATCHLINE -L2- 145+60 SEE SHEET UO-11

9:79871\N-2552c\proj\ubov-2552c\uo 10.psh
 09:42:45:0 AM
 02/04/2005

Prepared by:

A Tyco International Ltd. Company
 701 Corporate Center Drive, Suite 475
 Raleigh, NC 27607
 (919) 854-6200 - (919) 854-6259(fax)