


NOTE:
ALL PROPOSED UTILITY WORK
SHOWN ON THIS SHEET WILL
BE DONE BY OTHERS

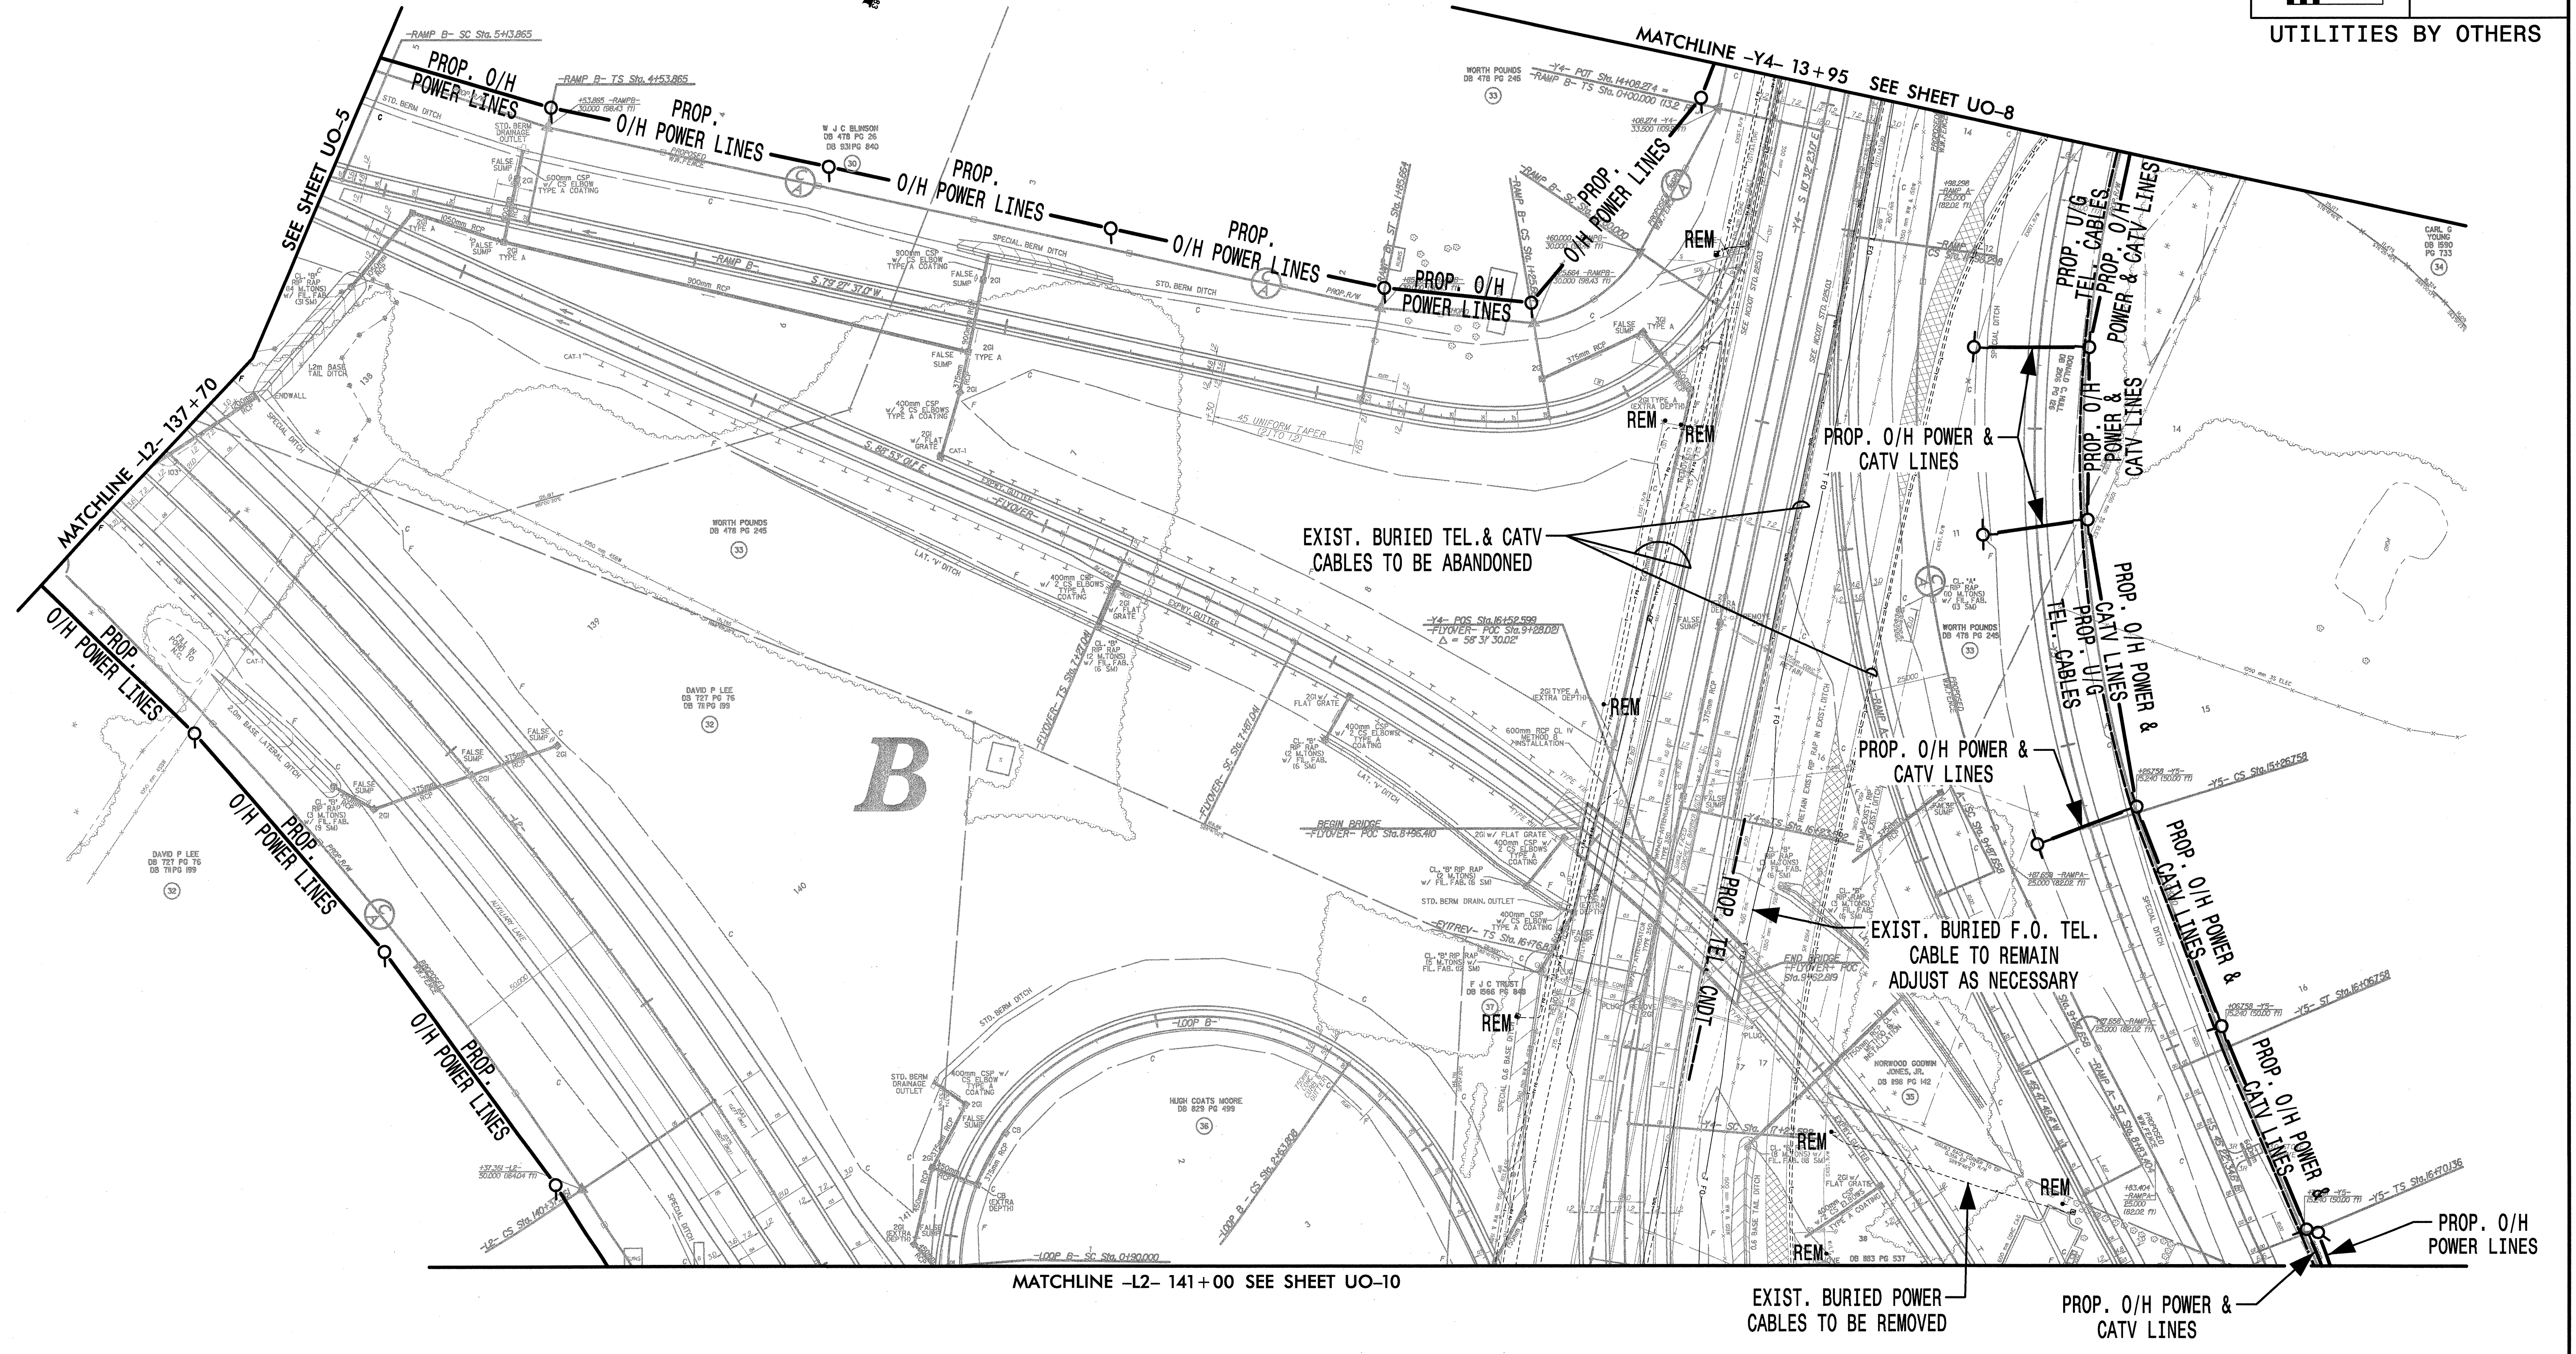

G:\7987\IN\2552c\prj\ubd\w\2552cu09.dwg
 09:42 11/31/2005