
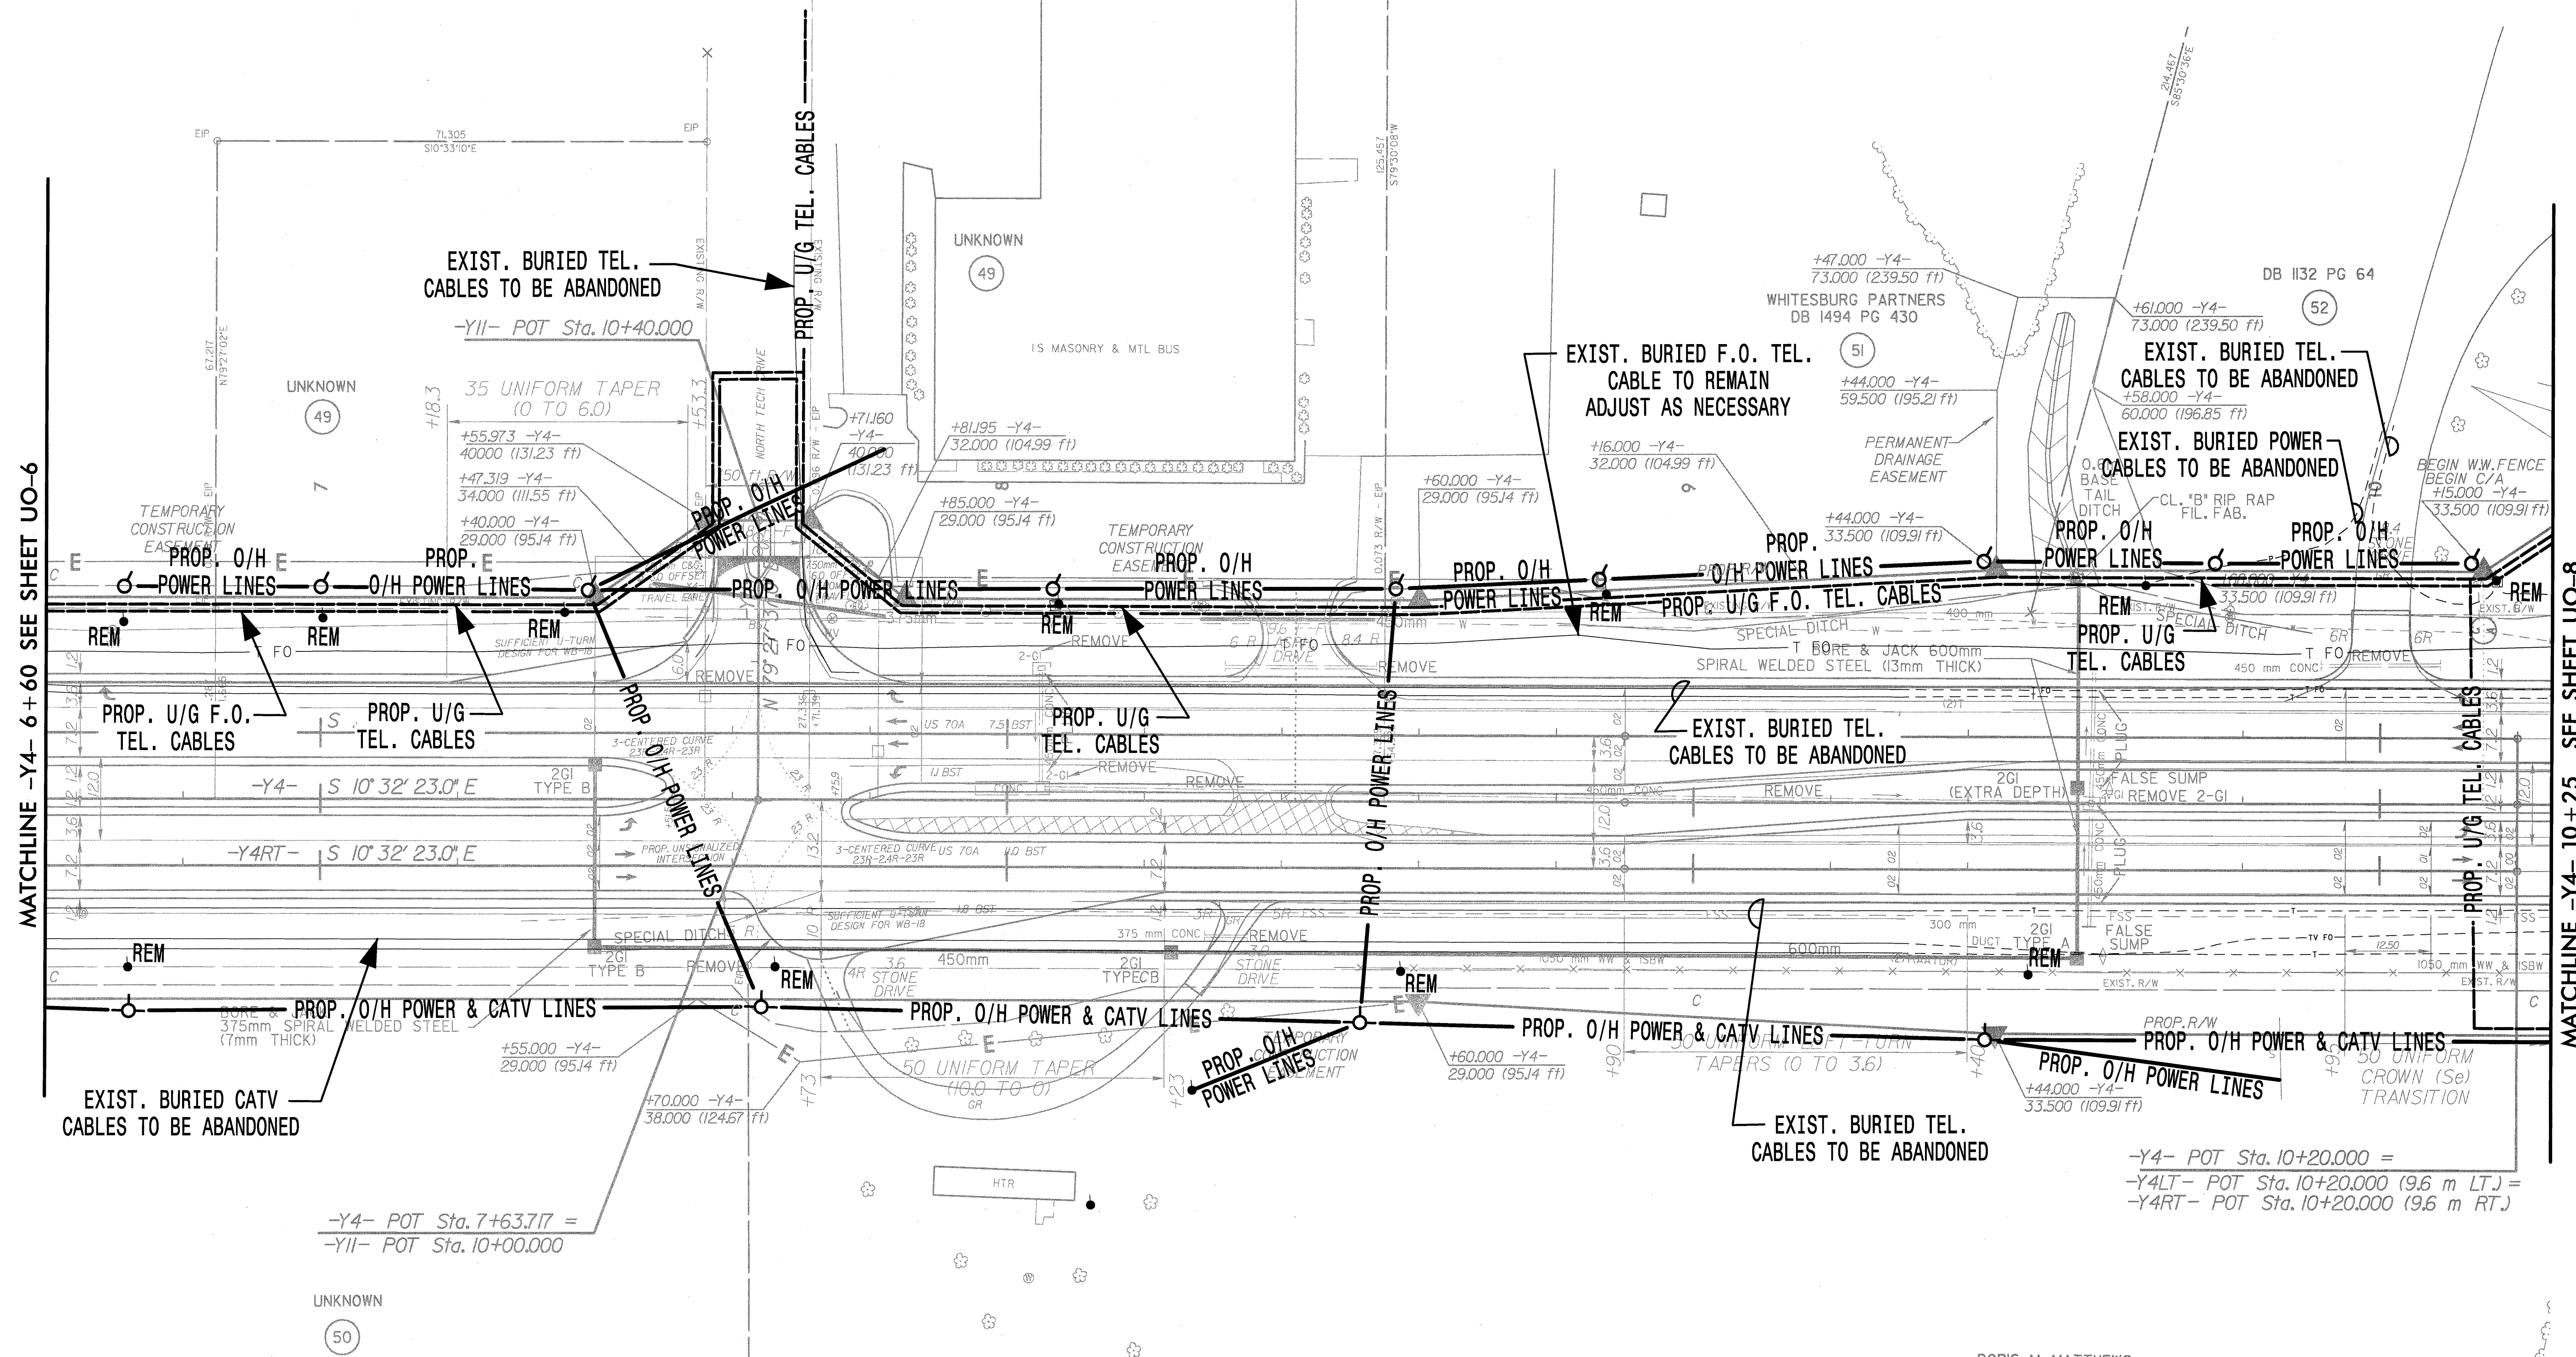


NOTE:  
ALL PROPOSED UTILITY WORK  
SHOWN ON THIS SHEET WILL  
BE DONE BY OTHERS

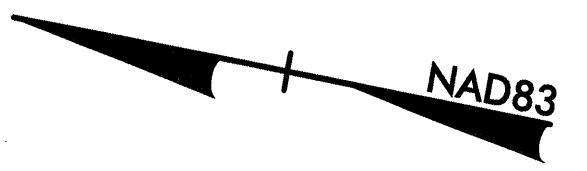

MATCHLINE -Y4- 6+60 SEE SHEET UO-6

MATCHLINE -Y4- 10+25 SEE SHEET UO-8

-Y4- POT Sta. 7+63.717 =  
-Y11- POT Sta. 10+00.000

-Y4- POT Sta. 10+20.000 =  
-Y4LT- POT Sta. 10+20.000 (9.6 m LT.) =  
-Y4RT- POT Sta. 10+20.000 (9.6 m RT.)

DORIS M MATTHEWS  
DB 894 PG 455

g:\7987\1\2552c\prj\ubox\2552c\uo7.psh  
09:12:15 02/04/2005